


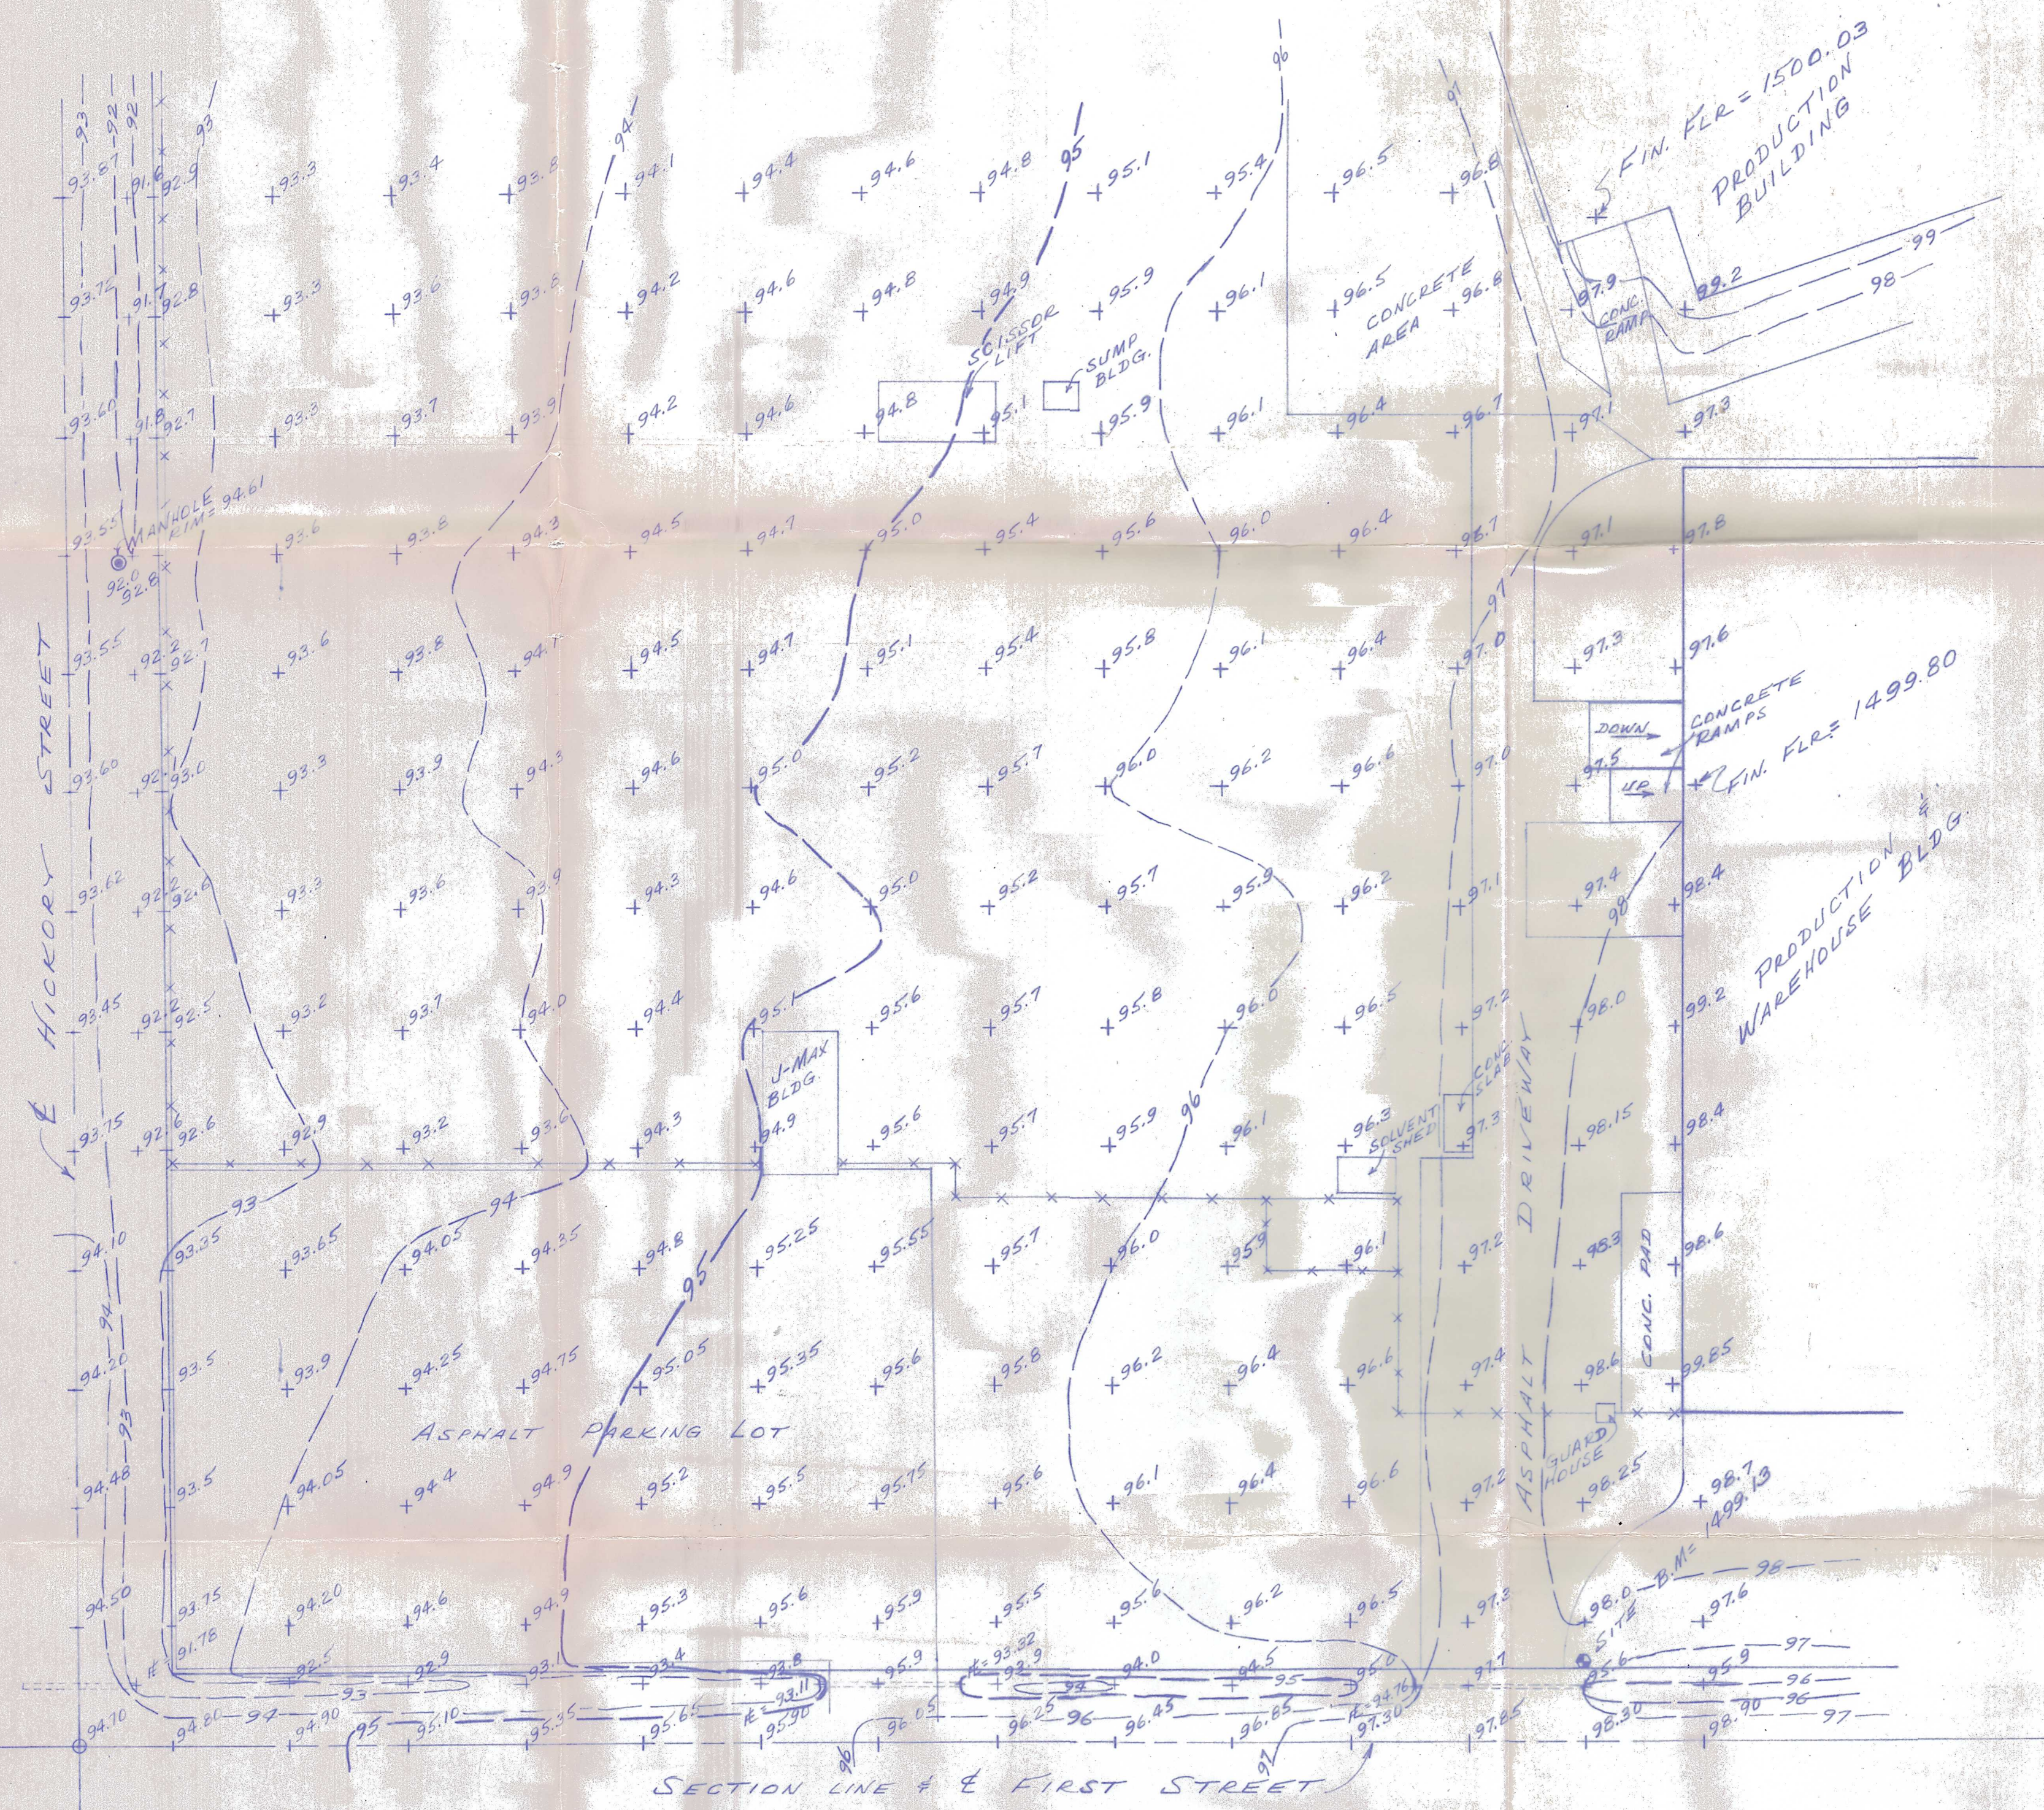

SITE PLAN OF A TRACT IN THE
S.E. 4 SECTION 20, T.19S., R.3W. OF
THE 6TH P.M. IN McPHERSON, KANSAS.

McPHERSON PLANT
PLASTIC DIVISION
CERTAIN-TEED PRODUCTS CORP.

0 - IRON PIN FOUND
X - SECURITY FENCE LINE
+ - SPOT ELEVATIONS (+1400 FT. MSL.)

BENCH MARK: ELEV. = 1491.30 FT.
X' ON TOP OF NORTH HUBGUARD AT N.E.
CORNER OF CULVERT AT INTERSECTION
OF FIRST AND CEDAR STS.

SITE BENCH MARK:
ELEV. = 1499.13 FT. - R.R. SPIKE IN
POWER POLE NEAR MAIN ENTRANCE
TO YARDS.

SCALE: 1" = 50'

I HEREBY CERTIFY THIS PLAT TO BE A TRUE, CORRECT
AND COMPLETE REPRESENTATION OF THE PROPERTY DESCRIBED
ABOVE AND THE IMPROVEMENTS AND ELEVATIONS LOCATED
THEREON, AS SURVEYED BY ME, THIS 26TH DAY OF MAY, 1979.



Daniel E. Garber

PREPARED FOR: CERTAIN-TEED PRODUCTS CORP.	
BY: GARBER SURVEYING SERVICE 217 E. FIRST AVE., SUITE 9 HUTCHINSON, KANSAS 67501	
SCALE 1" = 50'	DATE MAY 25, 1979
DRAWN DEG	PROD. NO. 979-53