


A SURVEY AND SITE PLAN OF A PORTION OF THE
N.W. 1/4, N.W. 1/4, SECTION 21, T.19 S., R.3 W. OF THE 6TH P.M.
IN McPHERSON, KANSAS, AS MORE PARTICULARLY
DESCRIBED ON THE ATTACHED SHEET.

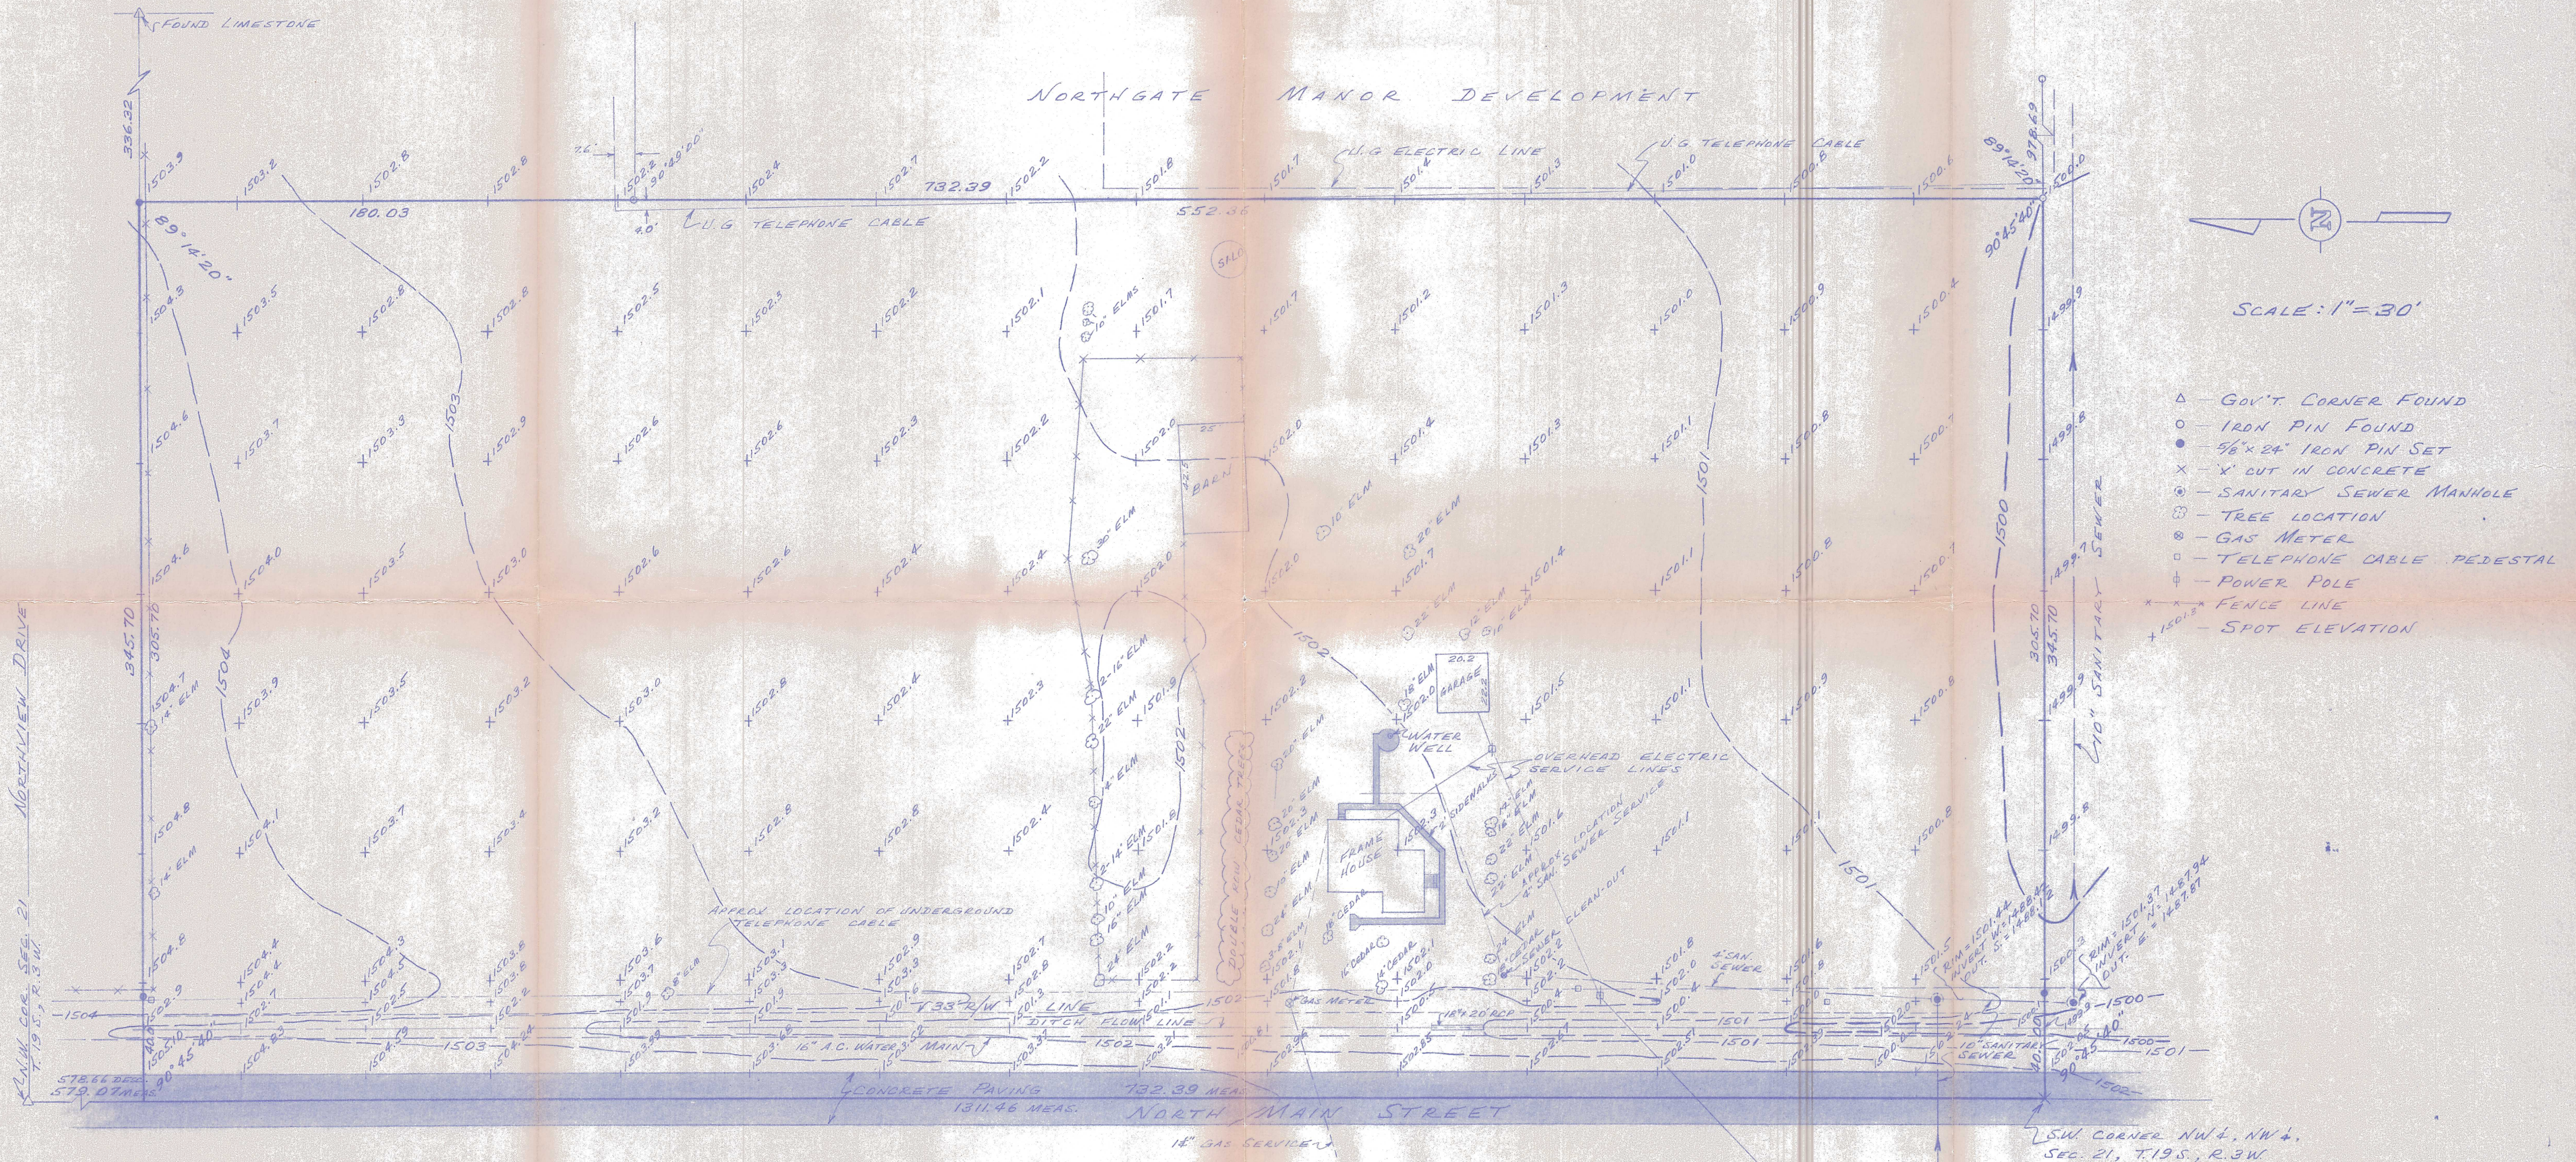

BENCH MARK: ELEV. = 1509.82 FT. M.S.L.
M' IN MUELLER ON FIRE HYDRANT ON
S.W. CORNER OF INTERSECTION OF NORTH
MAIN STREET AND NORTHVIEW DRIVE.

SITE BENCH MARK: ELEV. 1501.36 FT. M.S.L.
"O" CHISELED IN CONCRETE COVER OF MANHOLE
LOCATED 11 FT. SOUTH AND 37 FT. EAST OF
THE S.W. CORNER NW 1/4, NW 1/4, SEC. 21,
T.19 S., R.3 W. OF THE 6TH P.M.

I HEREBY CERTIFY THIS PLAT TO BE A TRUE,
CORRECT AND COMPLETE REPRESENTATION OF THE PROPERTY
DESCRIBED ABOVE AND ON THE ATTACHED SHEET, AND
THE ELEVATIONS, PHYSICAL FEATURES, AND IMPROVEMENTS
LOCATED THEREON, AS SURVEYED BY ME, THIS 18TH DAY
OF DECEMBER, 1979.

Daniel E. Garber



SURVEY FOR: MIKE MILLS		
SURVEY BY: GARBER SURVEYING SERVICE 217 E. FIRST AVE., SUITE 9 HUTCHINSON, KANSAS 67501		
DRAWN: DEG	CHECKED: DEG	DATE: 18 DEC 1979
SCALE: 1" = 30'	PROJ. NO. G79-152	