


Saved: 8/18/2010 2:33:00 PM by BAW000  
Plot Date & Time: Wednesday, August 18, 2010 2:50:07 PM Data Path: U:\LUD0\GSSFILES\2010\20100455\G2010\G2010.dwg Design Site Plan

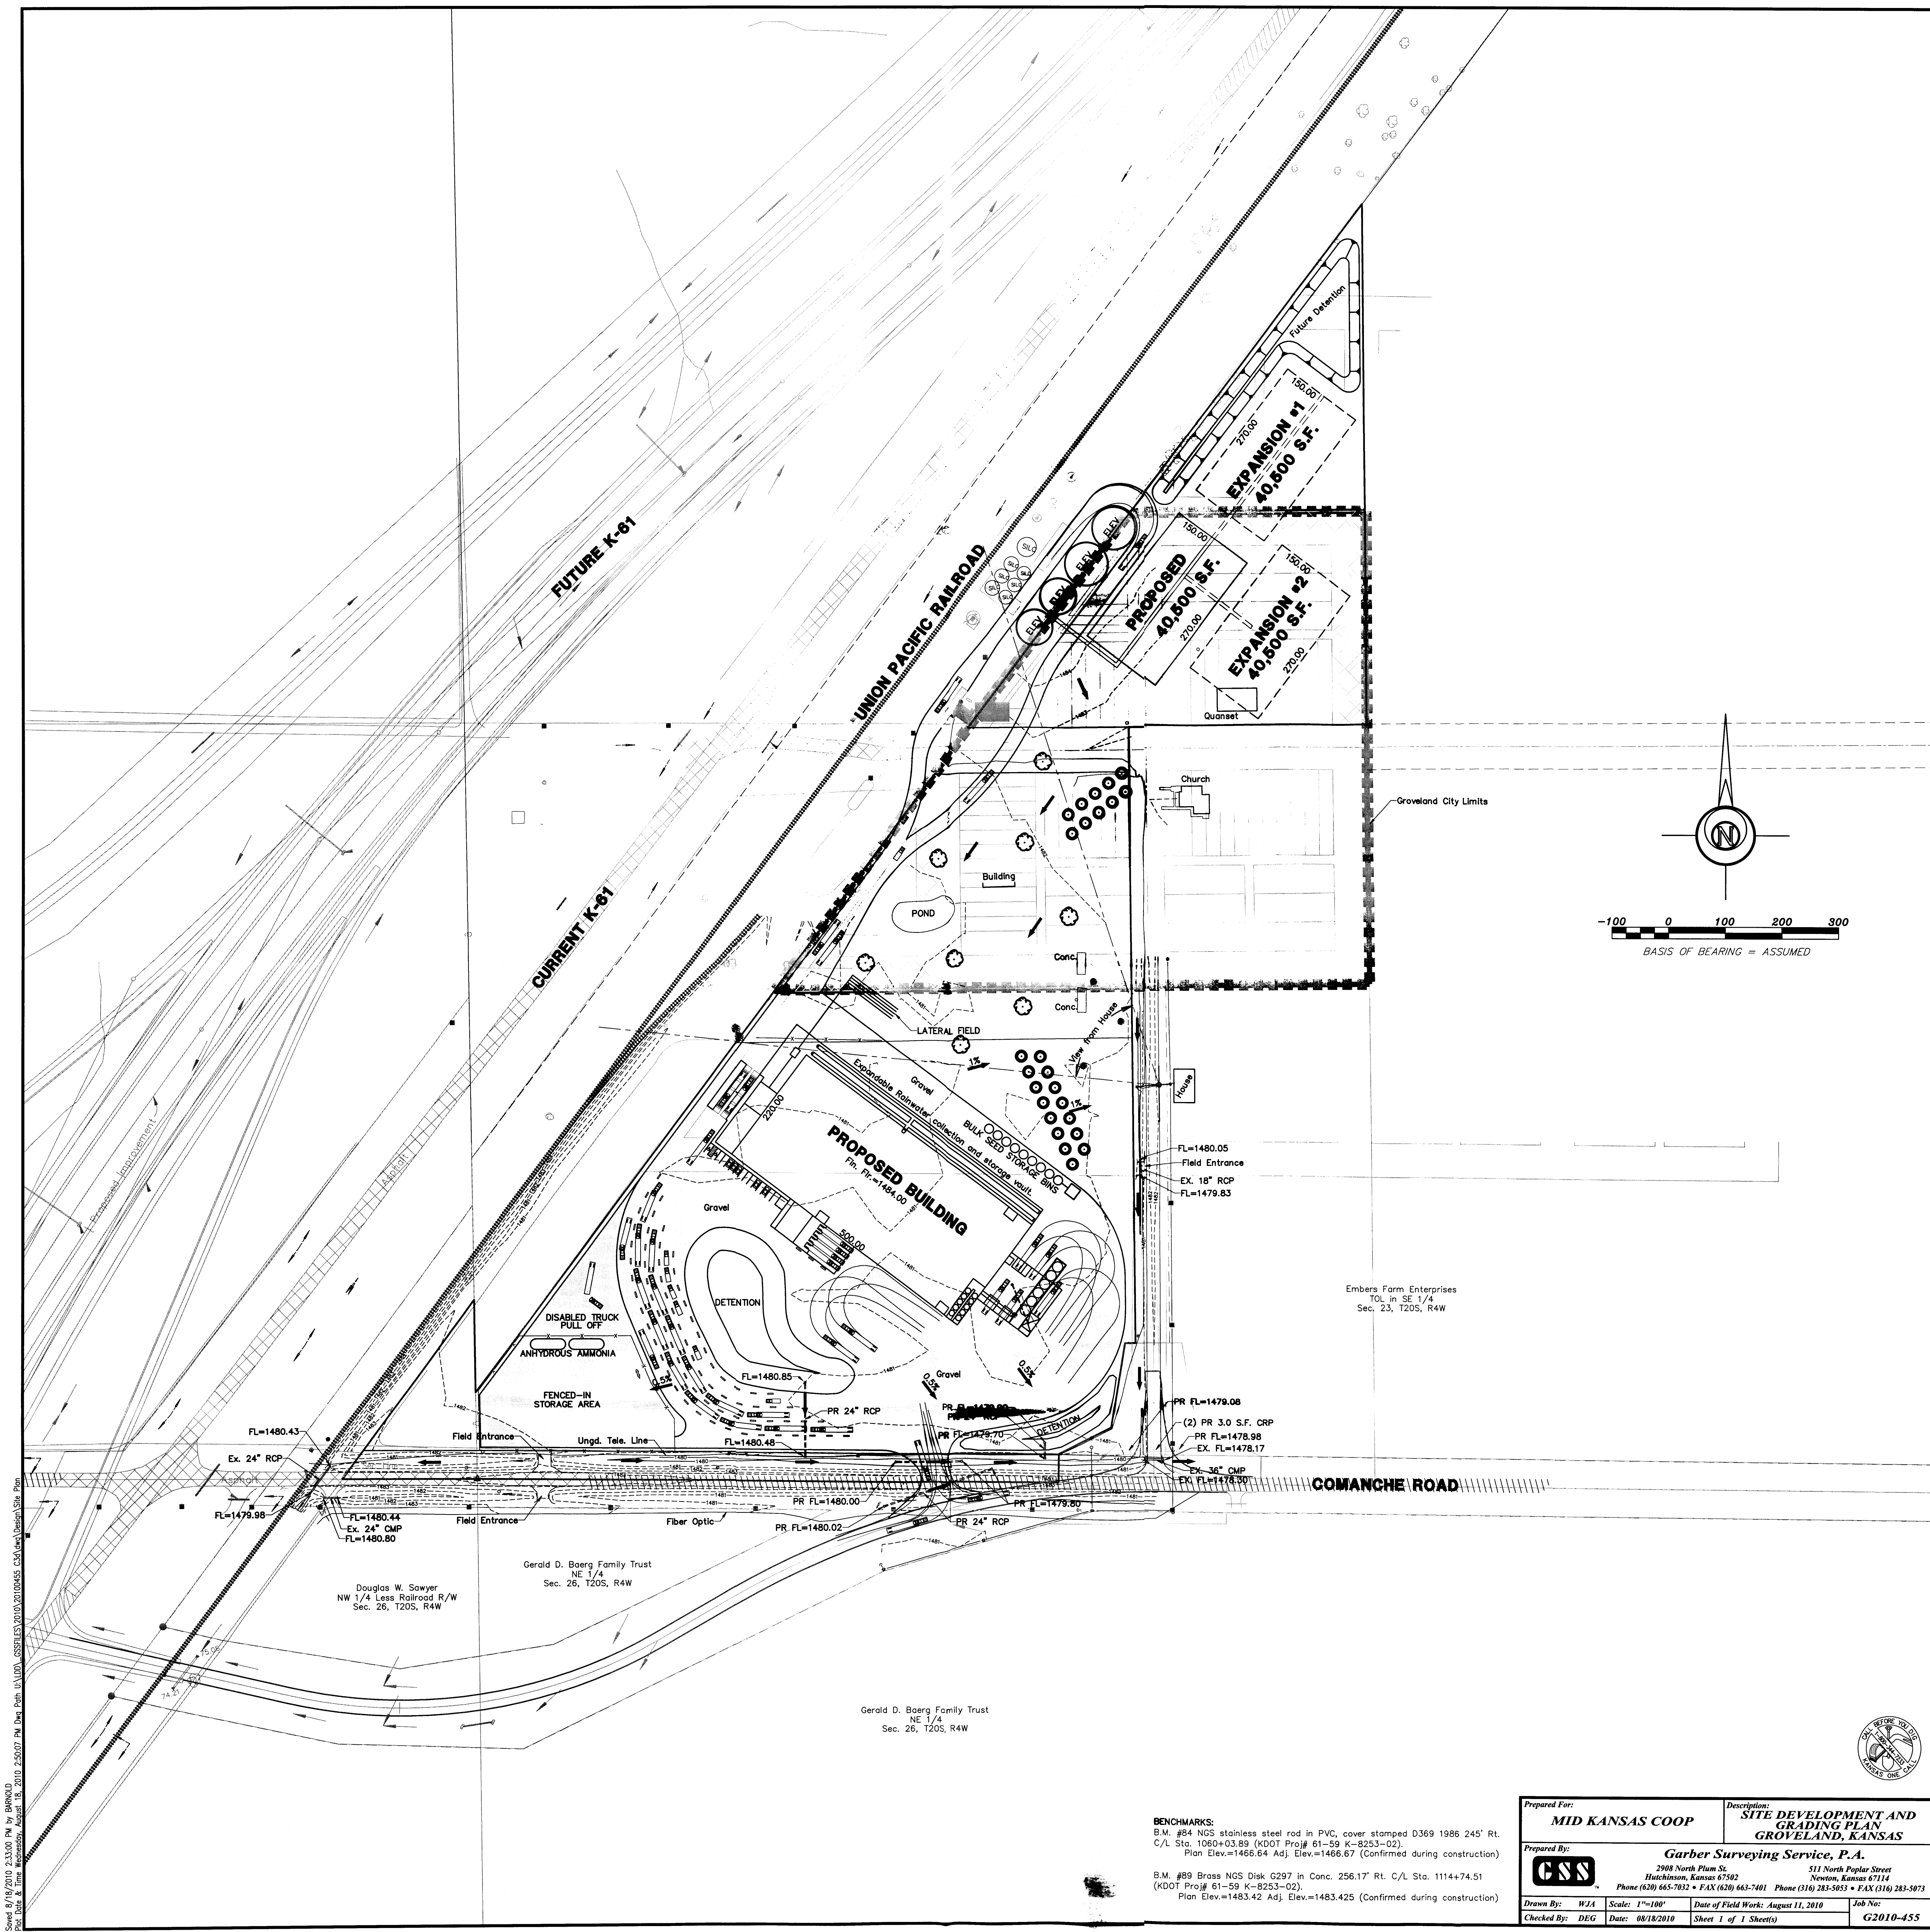

**BENCHMARKS:**  
B.M. #54 NGS stainless steel rod in PVC, cover stamped D369 1986 245' Rt.  
C/L Sta. 1060+03.89 (KDOT Proj# 61-59 K-8253-02).  
Plan Elev.=1466.64 Adj. Elev.=1466.67 (Confirmed during construction)  
  
B.M. #89 Brass NGS Disk G297 in Conc. 256.17' Rt. C/L Sta. 1114+74.51  
(KDOT Proj# 61-59 K-8253-02).  
Plan Elev.=1483.42 Adj. Elev.=1483.425 (Confirmed during construction)

|                                         |                  |   |                             |
|-----------------------------------------|------------------|---|-----------------------------|
| Prepared For:<br><b>MID KANSAS COOP</b> |                  | Description:<br><b>SITE DEVELOPMENT AND<br/>GRADING PLAN<br/>GROVELAND, KANSAS</b>                                                                                       |                             |
| Prepared By:<br><b>GSS</b>              |                  | Garber Surveying Service, P.A.<br>2908 North Plum St.<br>Hutchinson, Kansas 67502<br>Phone (620) 665-7032 • FAX (620) 665-7401 Phone (316) 283-5053 • FAX (316) 283-5073 |                             |
| Drawn By: WJA                           | Scale: 1"=100'   | Date of Field Work: August 11, 2010   | Job No:<br><b>G2010-455</b> |
| Checked By: DEG                         | Date: 08/18/2010 | Sheet 1 of 1 Sheet(s)   |                             |