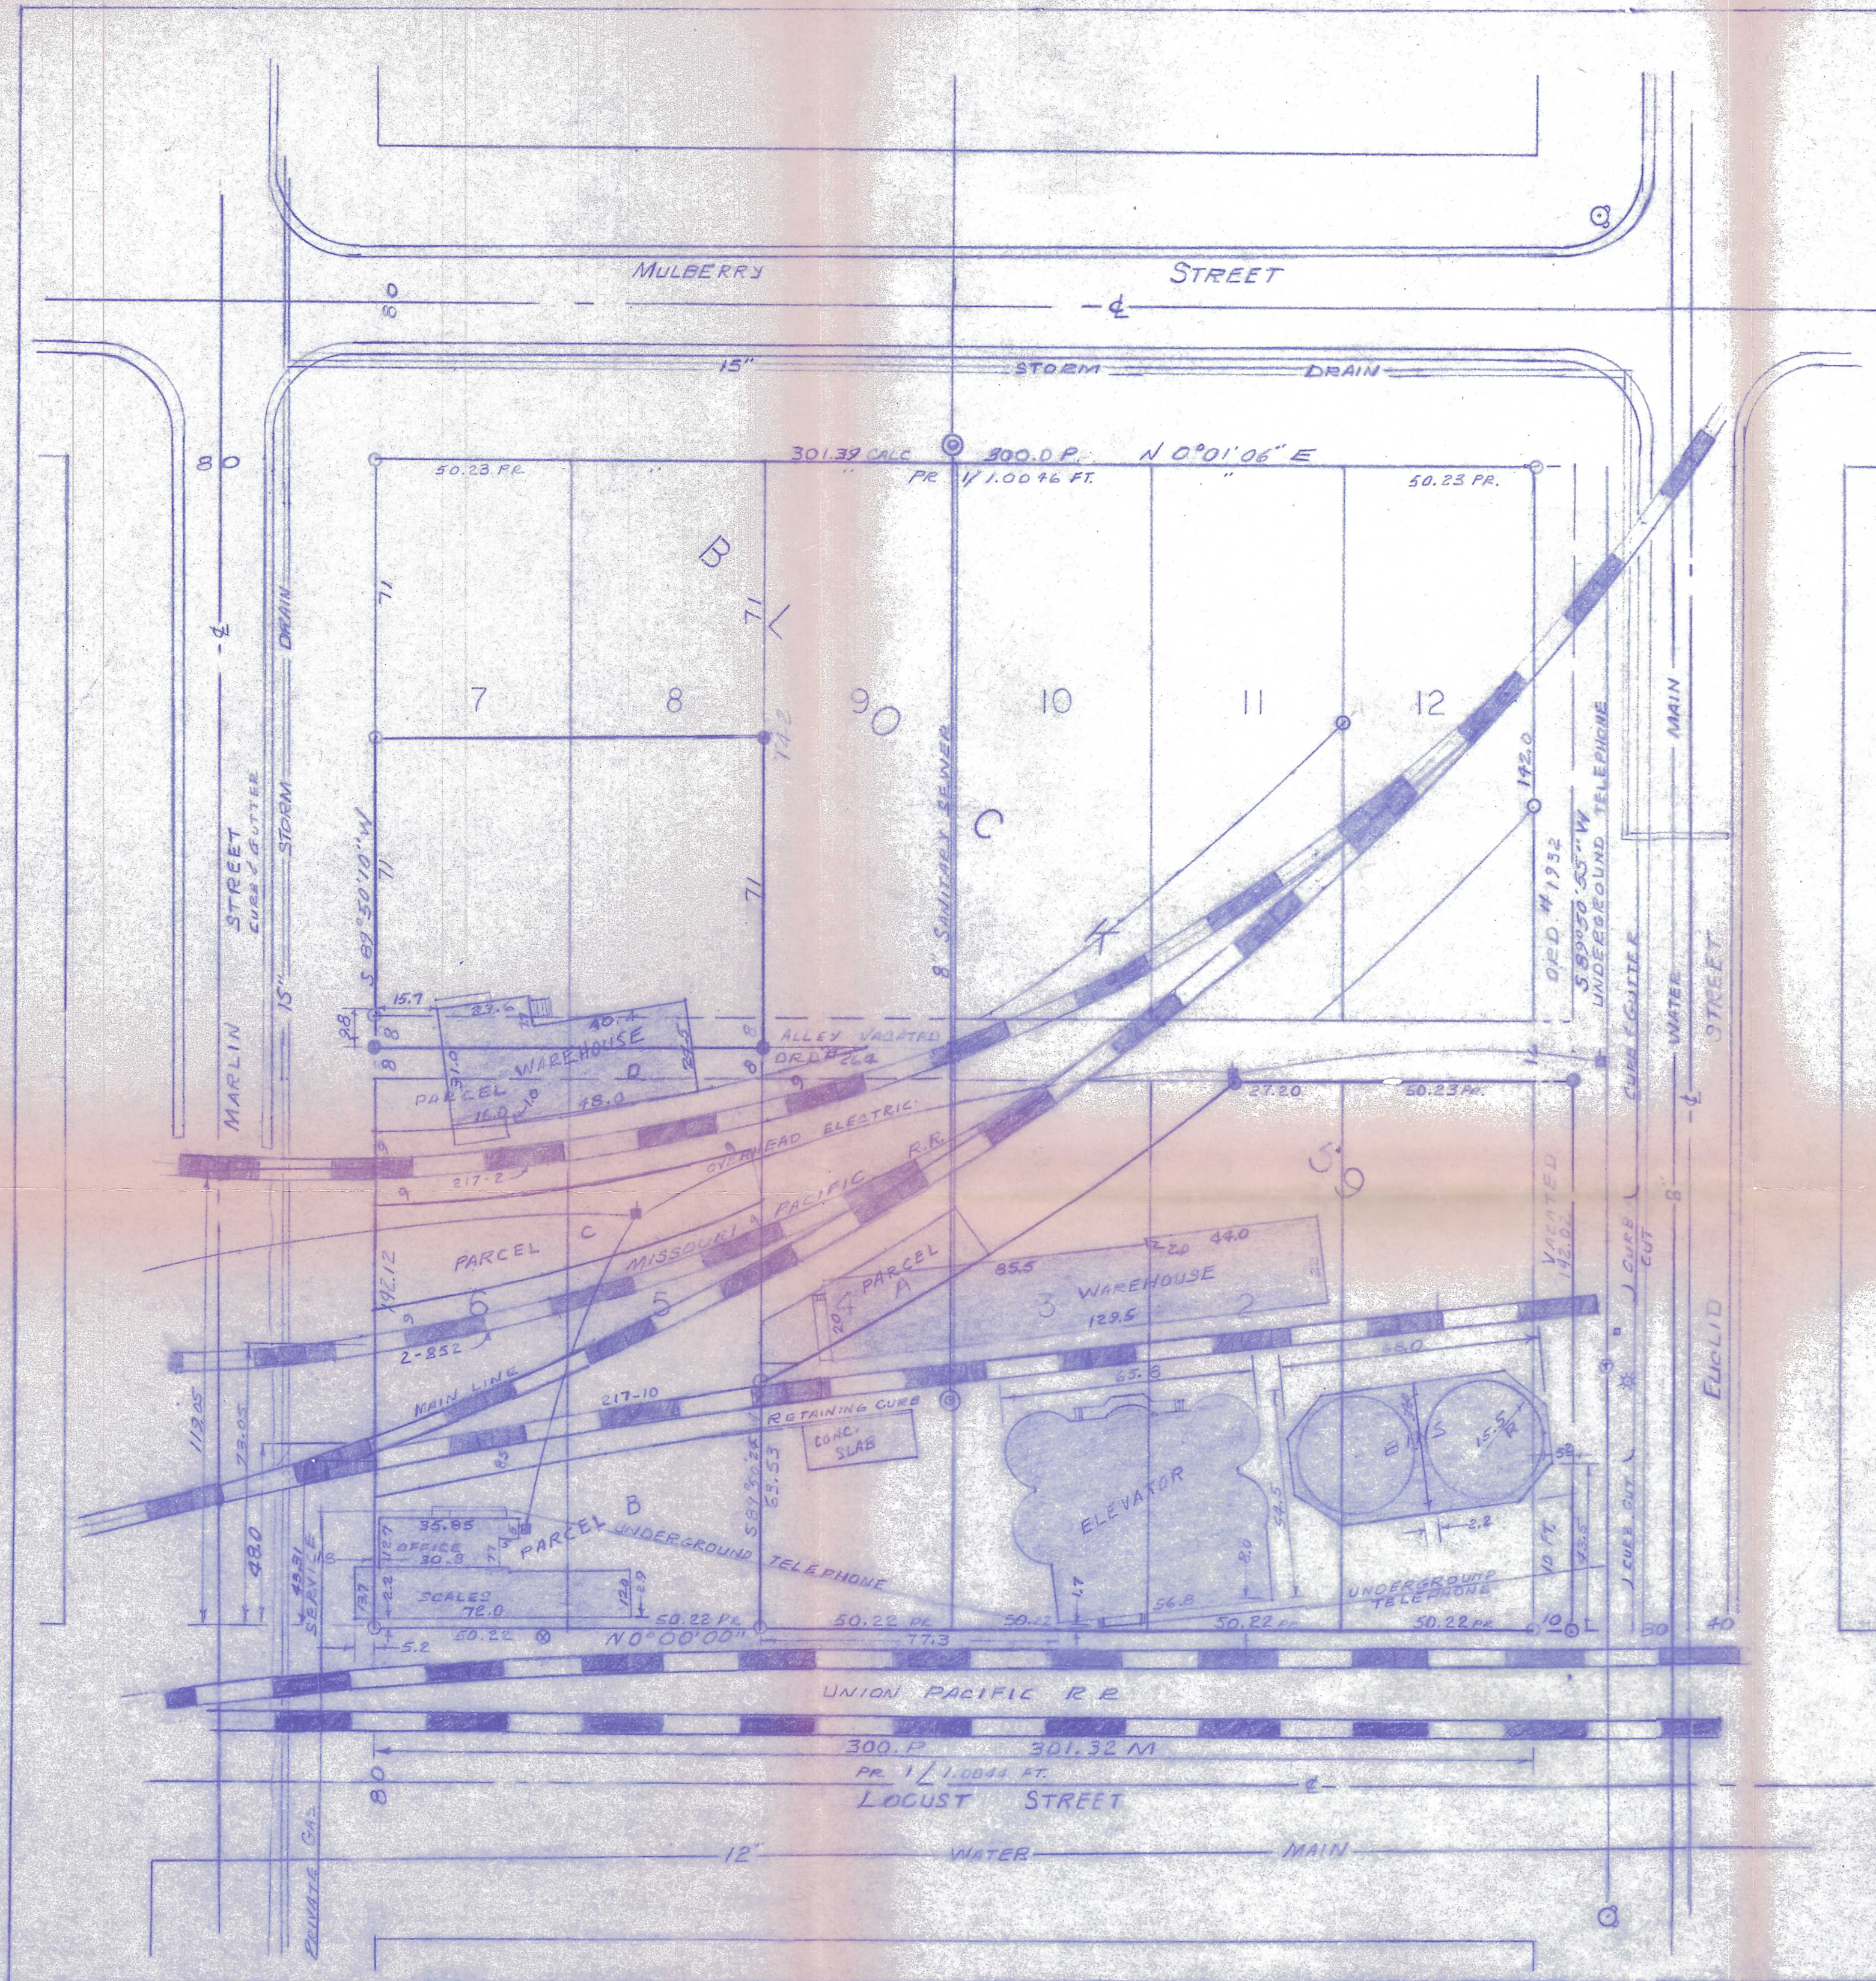


- LEGEND**
- = IRON BAR FOUND
 - = IRON BAR SET 5/8" DIA
 - ⊙ = SANITARY SEWER MANHOLE
 - ⊗ = TELEPHONE CABLE MANHOLE
 - ⊠ = TELEPHONE JUNCTION BOX
 - ⊕ = WATER SERVICE METER
 - ⊙ = FIRE HYDRANT
 - CALC. = CALCULATED DISTANCE
 - P. = ORIGINAL PLAT DISTANCE
 - M. = MEASURED DISTANCE
 - PR. = PRORATED DISTANCE

DESCRIPTION

ALL OF LOT 1, AND LOT 2, 3, AND 4 EXCEPT FOR RAILROAD RIGHT-OF-WAY AND THE EAST 1/2 OF LOT 7 AND THE EAST 1/2 OF LOT 8 ALONG WITH THAT PORTION OF EUCLID STREET AND THE NORTH-SOUTH ALLEY REVERTING THERETO BY REASON OF VACATION, ALL IN BLOCK 59, CASSEL ADDITION TO THE CITY OF McPHERSON, KANSAS.

NOTE: ALLEY BETWEEN LOTS 4, 5, 6 AND 7, 8, 9 VACATED IN 1901, ORDINANCE No. 264 SOUTH 10 FEET EUCLID STREET VACATED 1978, ORDINANCE No. 1932, FROM RECORDS AT CITY HALL

SURVEYOR'S CERTIFICATE

I HEREBY CERTIFY THIS PLAT OF SURVEY AND SITE PLAN TO BE A TRUE AND CORRECT REPRESENTATION OF THE ABOVE DESCRIBED PROPERTY, AND OF THE BUILDINGS, UTILITIES, AND OTHER IMPROVEMENTS LOCATED THEREON AND ADJACENT THERETO, FROM PERSONAL OBSERVATION AND FROM INFORMATION SUPPLIED BY THEIR RESPECTIVE OWNERS OR BY OTHERS, AND AS SURVEYED BY ME IN KEEPING WITH ACCEPTABLE SURVEY PRACTICE, AND TO THE BEST OF MY KNOWLEDGE AND ABILITY, THIS 1ST DAY OF MARCH, 1982.



Gene D. Sickmon

PREPARED FOR: NABISCO, INC. DEFOREST AVENUE EAST HANOVER N.J. 07936	
BY: SICKMON-KLASSEN LAND SURVEYORS P.O. BOX 1691 611 EAST 4TH AVE HUTCHINSON, KS. 67501 TEL. AC. 316 6637401	
SURVEYED: SICKMON ETAL	COMPUTED: SICKMON
DRAWN: SICKMON	PROJECT NO.: SK 82-7
CHECKED: KLASSEN	DATE: 2 MARCH 1982