


Easement for ingress & egress to adjoiners, reconstruction and maintenance of all existing utilities and appurtenances. Lines along this tract were calculated and set per Deed.

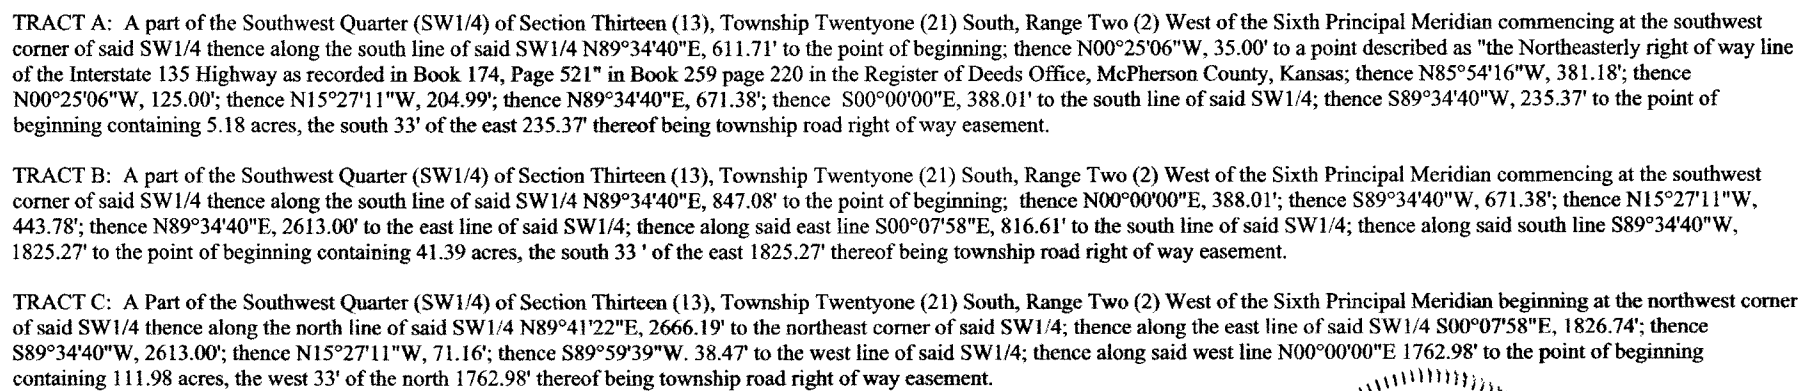

Surveyor

- Set 1/2"x24" Rebar with Surveyor ID Cap
- △ Found Monument
- ☒ KDOT Concrete R/W Monument

SW1/4 13-T21S-R2W		
DRAWN	DATE	Client: Lloyd Koehn 131 Blake
APPROVED	DATE	Moundridge, KS
SCALE	SHEET	PROJECT NO.
1" = 400'	1 of 1	M.E.L.S.