

SHEET NO. 1 OF 3

PROJECT NO. SB-1381


BY MA DATE 6/6/77

moser & associates
consulting engineers

Newton, Ks. 67114

CLIENT Robert L. Stoughton

DESCRIPTION: SEE NEXT SHEET

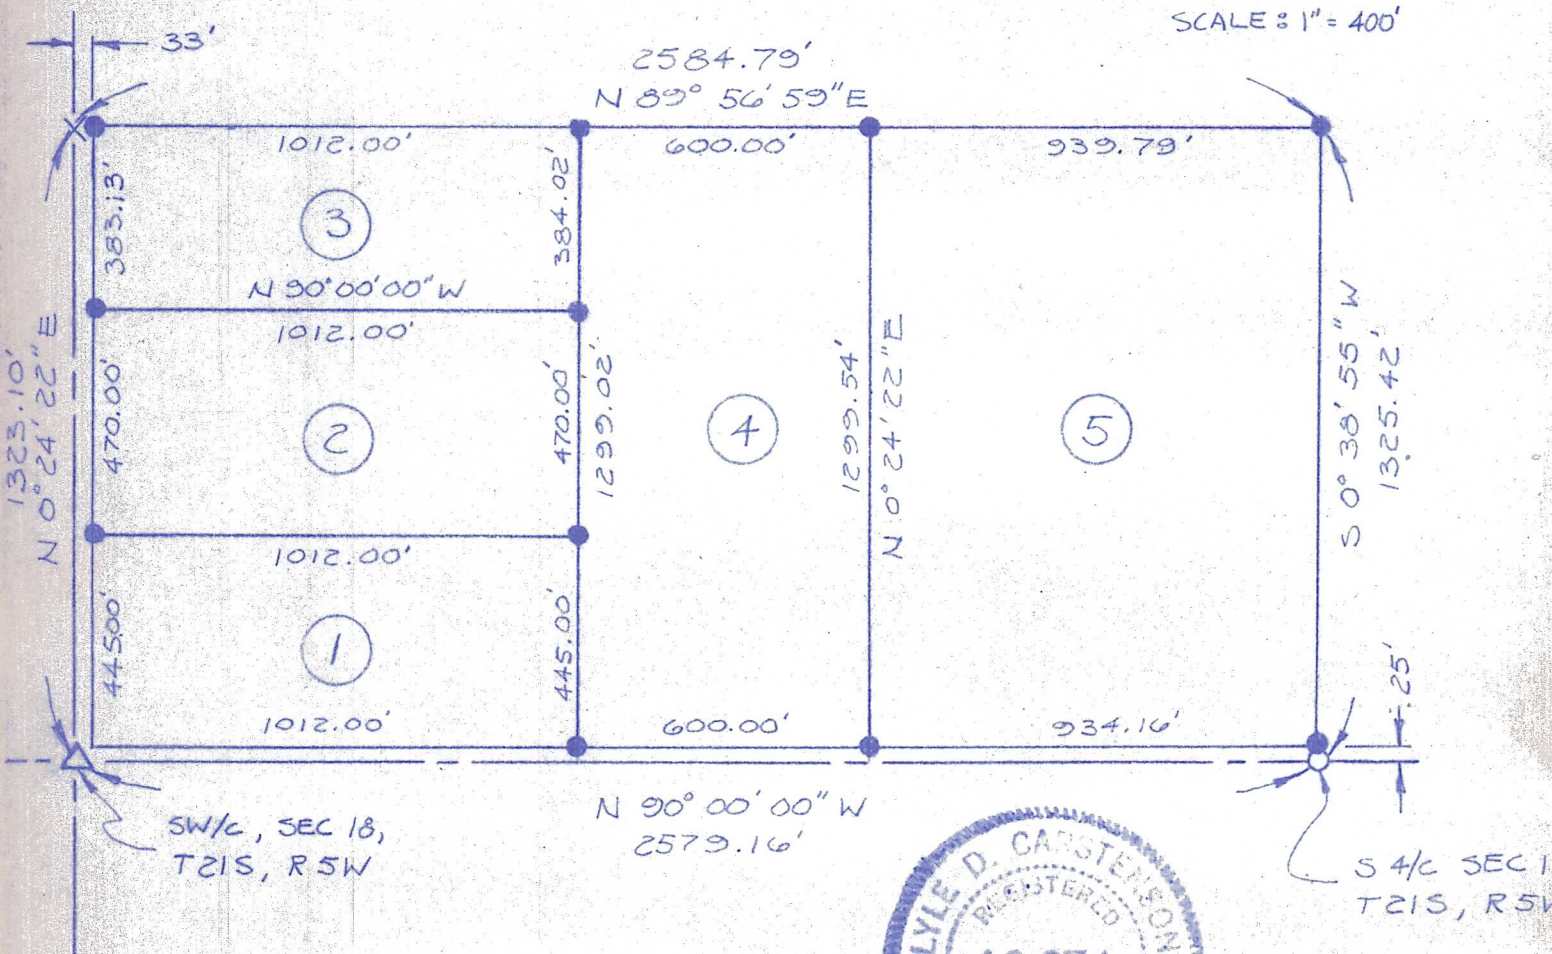

LEGEND

PROPERTY LINE
SECTION LINE
SET 1/2" REBAR W/CAP
SET NAIL & WASHER
FOUND 3/4" REBAR
FOUND SECTION COR.
TRACT NO.



I Hereby Certify that the above survey, completed on June 3, 1977, was made under my supervision and is correct to the best of my knowledge.

Lyle D. Carstenson, L.S.