


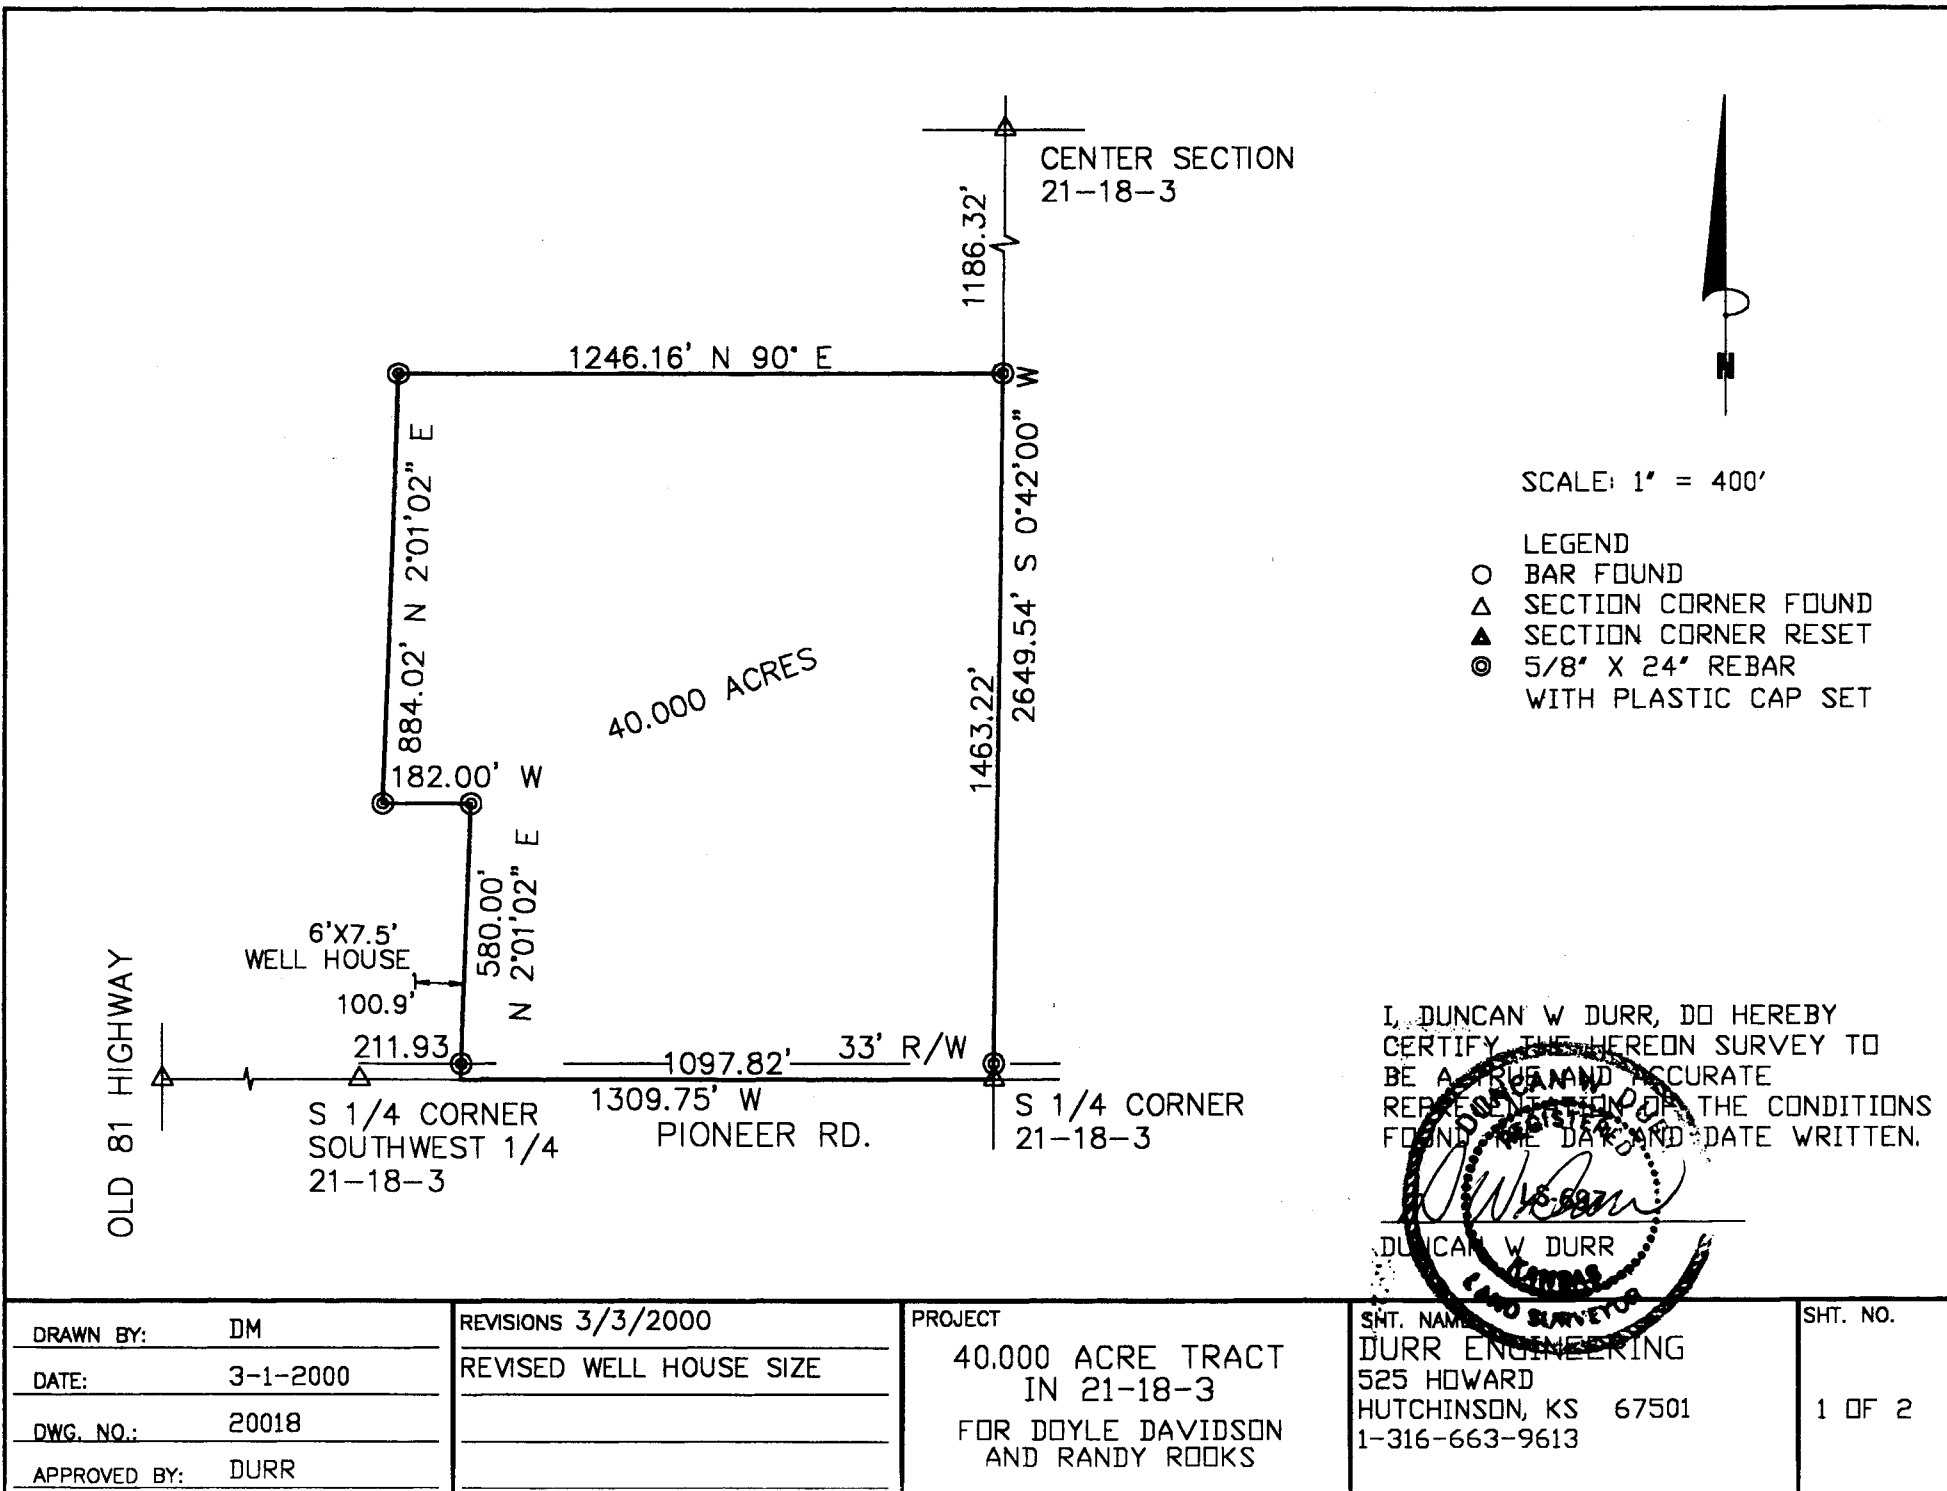

DRAWN BY: DM	REVISIONS 3/3/2000	PROJECT	SHT. NAME	SHT. NO.
DATE: 3-1-2000	REVISED WELL HOUSE SIZE	40.000 ACRE TRACT IN 21-18-3	DURR ENGINEERING	1 OF 2
DWG. NO.: 20018		FOR DOYLE DAVIDSON AND RANDY ROOKS	525 HOWARD HUTCHINSON, KS 67501	
APPROVED BY: DURR			1-316-663-9613	