


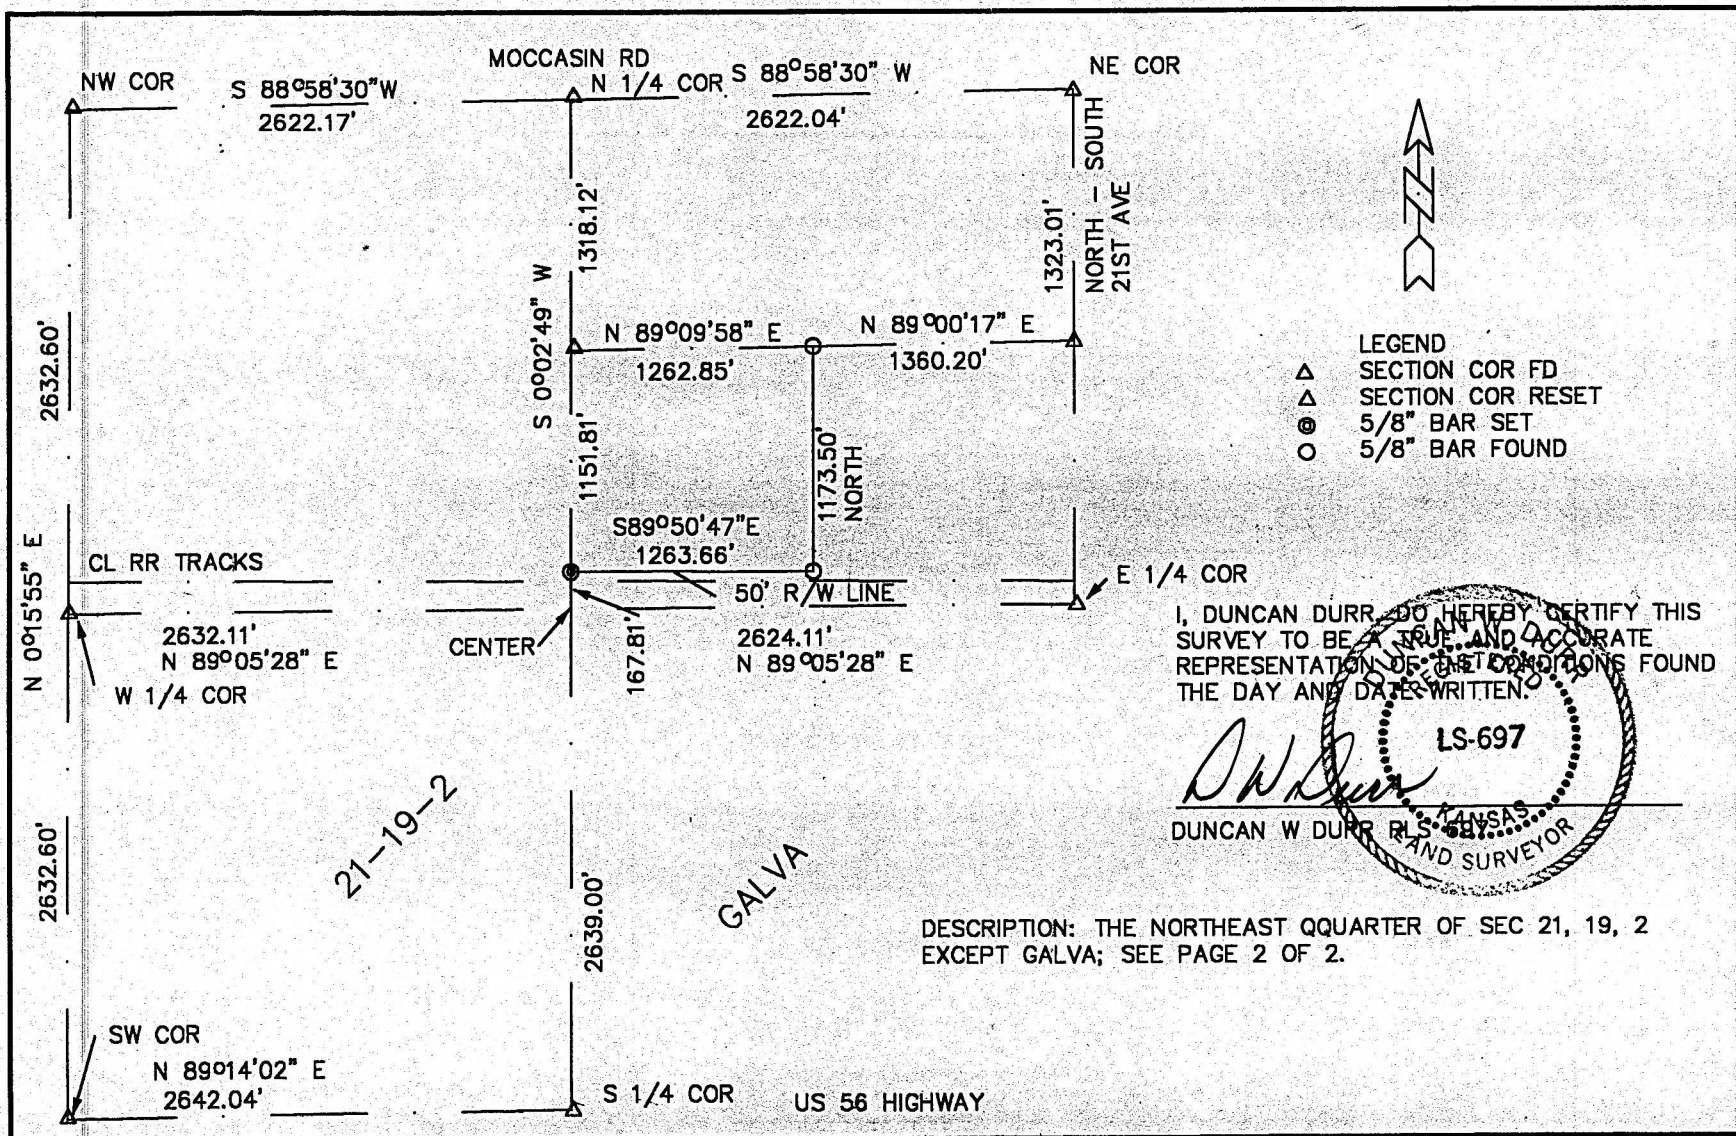

|                 |           |                     |                      |          |
|-----------------|-----------|---------------------|----------------------|----------|
| DRAWN BY: DURR  | REVISIONS | PROJECT 99021       | SHT. NAME            | SHT. NO. |
| DATE: 3-1-99    |           | TRACT IN 21-19-2    | DURR ENGINEERING     |          |
| DWG. NO.: 99021 |           | McPHERSON CO KS     | 525 HOWARD           | 1 OF 2   |
| APPROVED BY:    |           | FOR: ROBERT BALDWIN | HUTCHINSON, KS 67501 |          |
|                 |           |                     | 316-663-9613         |          |