


314 CV 20-22, 19-1

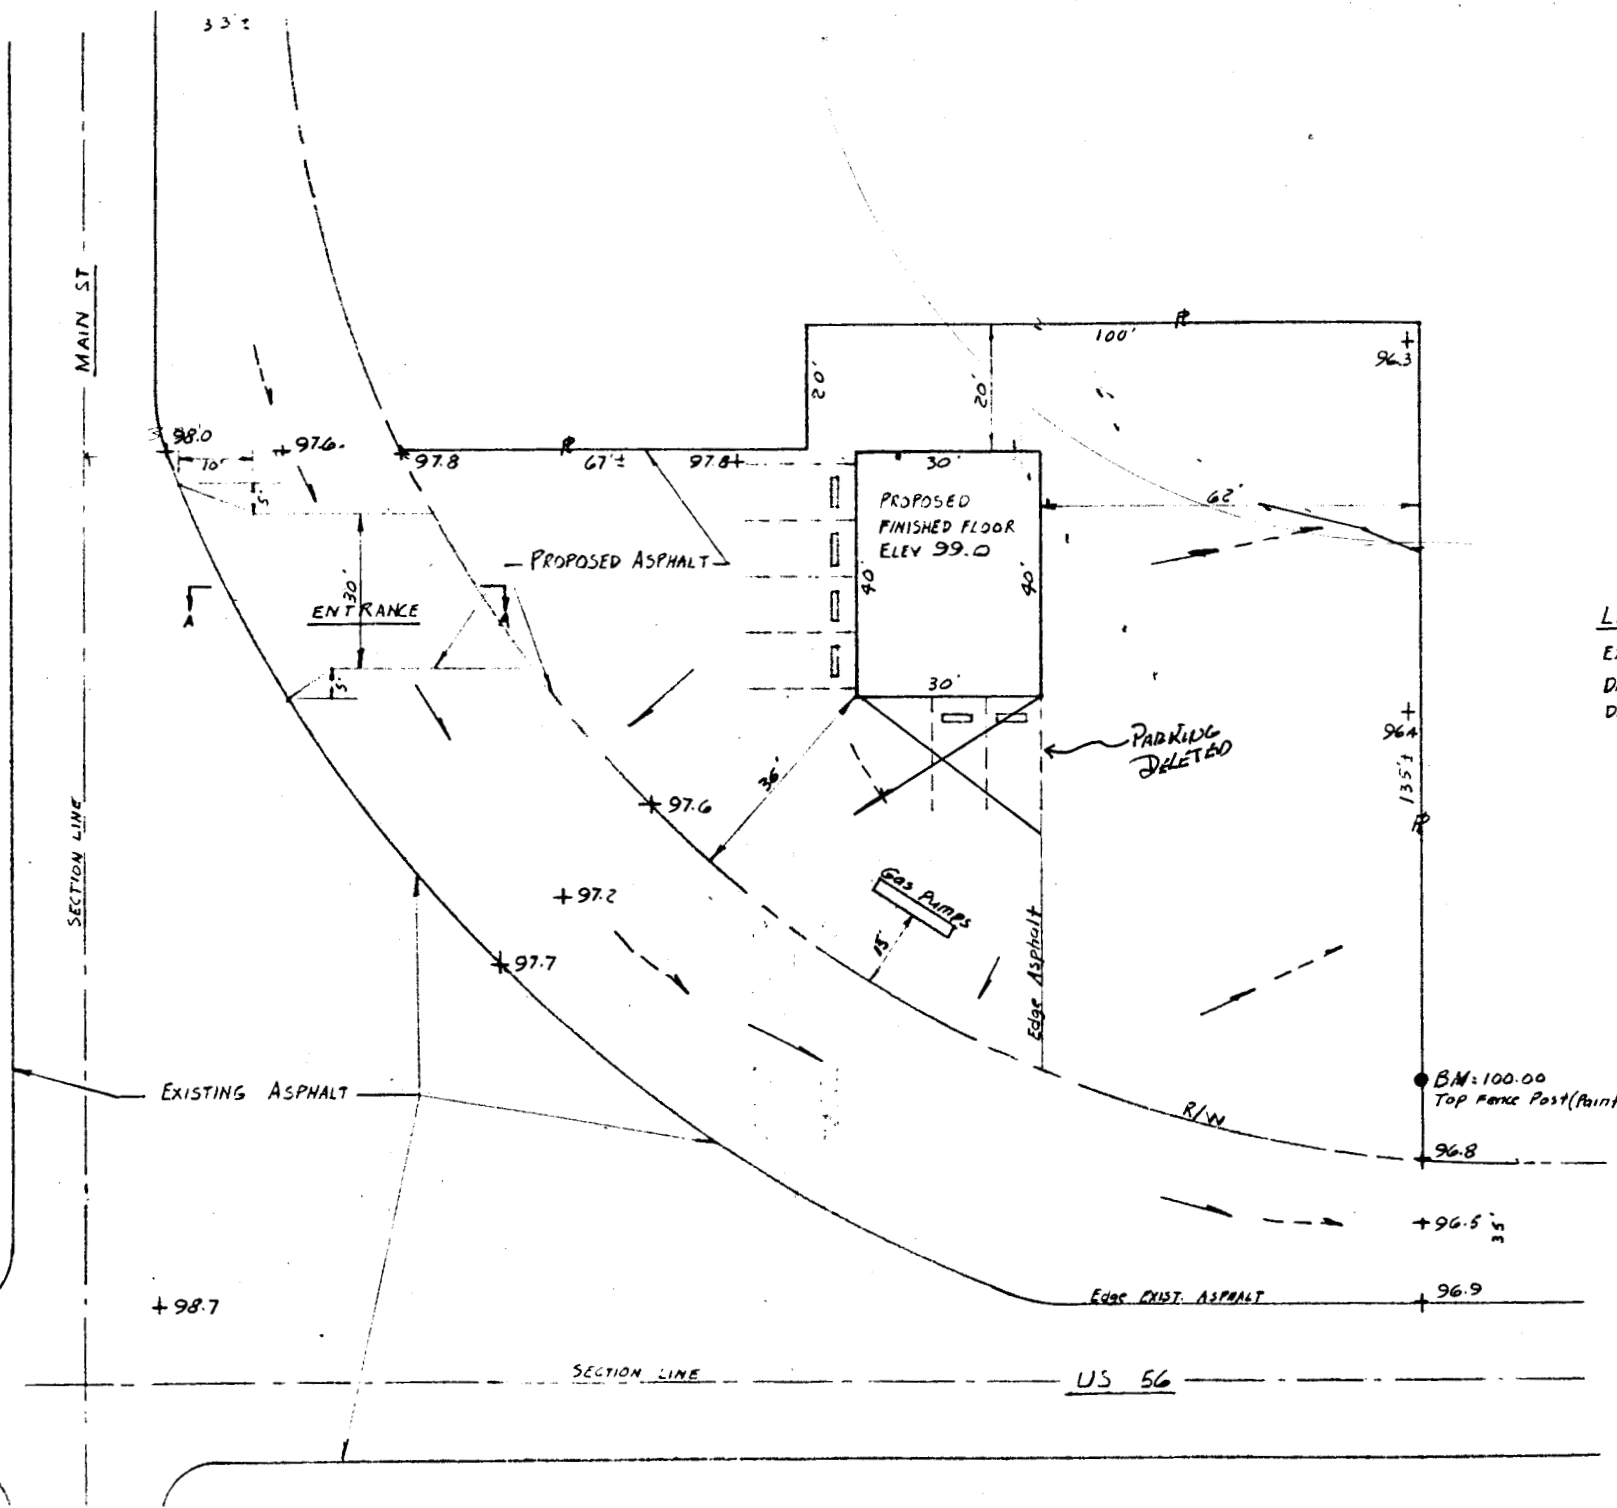

SCALE: ~~1"=20'~~

WLOSER & ASSOCIATES
2/27/34

LEGEND:

EXISTING ELEVATIONS +97.2

DIRECTION EXIST. DRAINAGE

DIRECTION PROPOSED DRAINAGE

Drawings in Zoning Files