


ELEVATIONS
PROPOSED GRAIN STORAGE
PT SW¹/₄ SE¹/₄ SEC. 22, T. 19. S, R. 3. W.

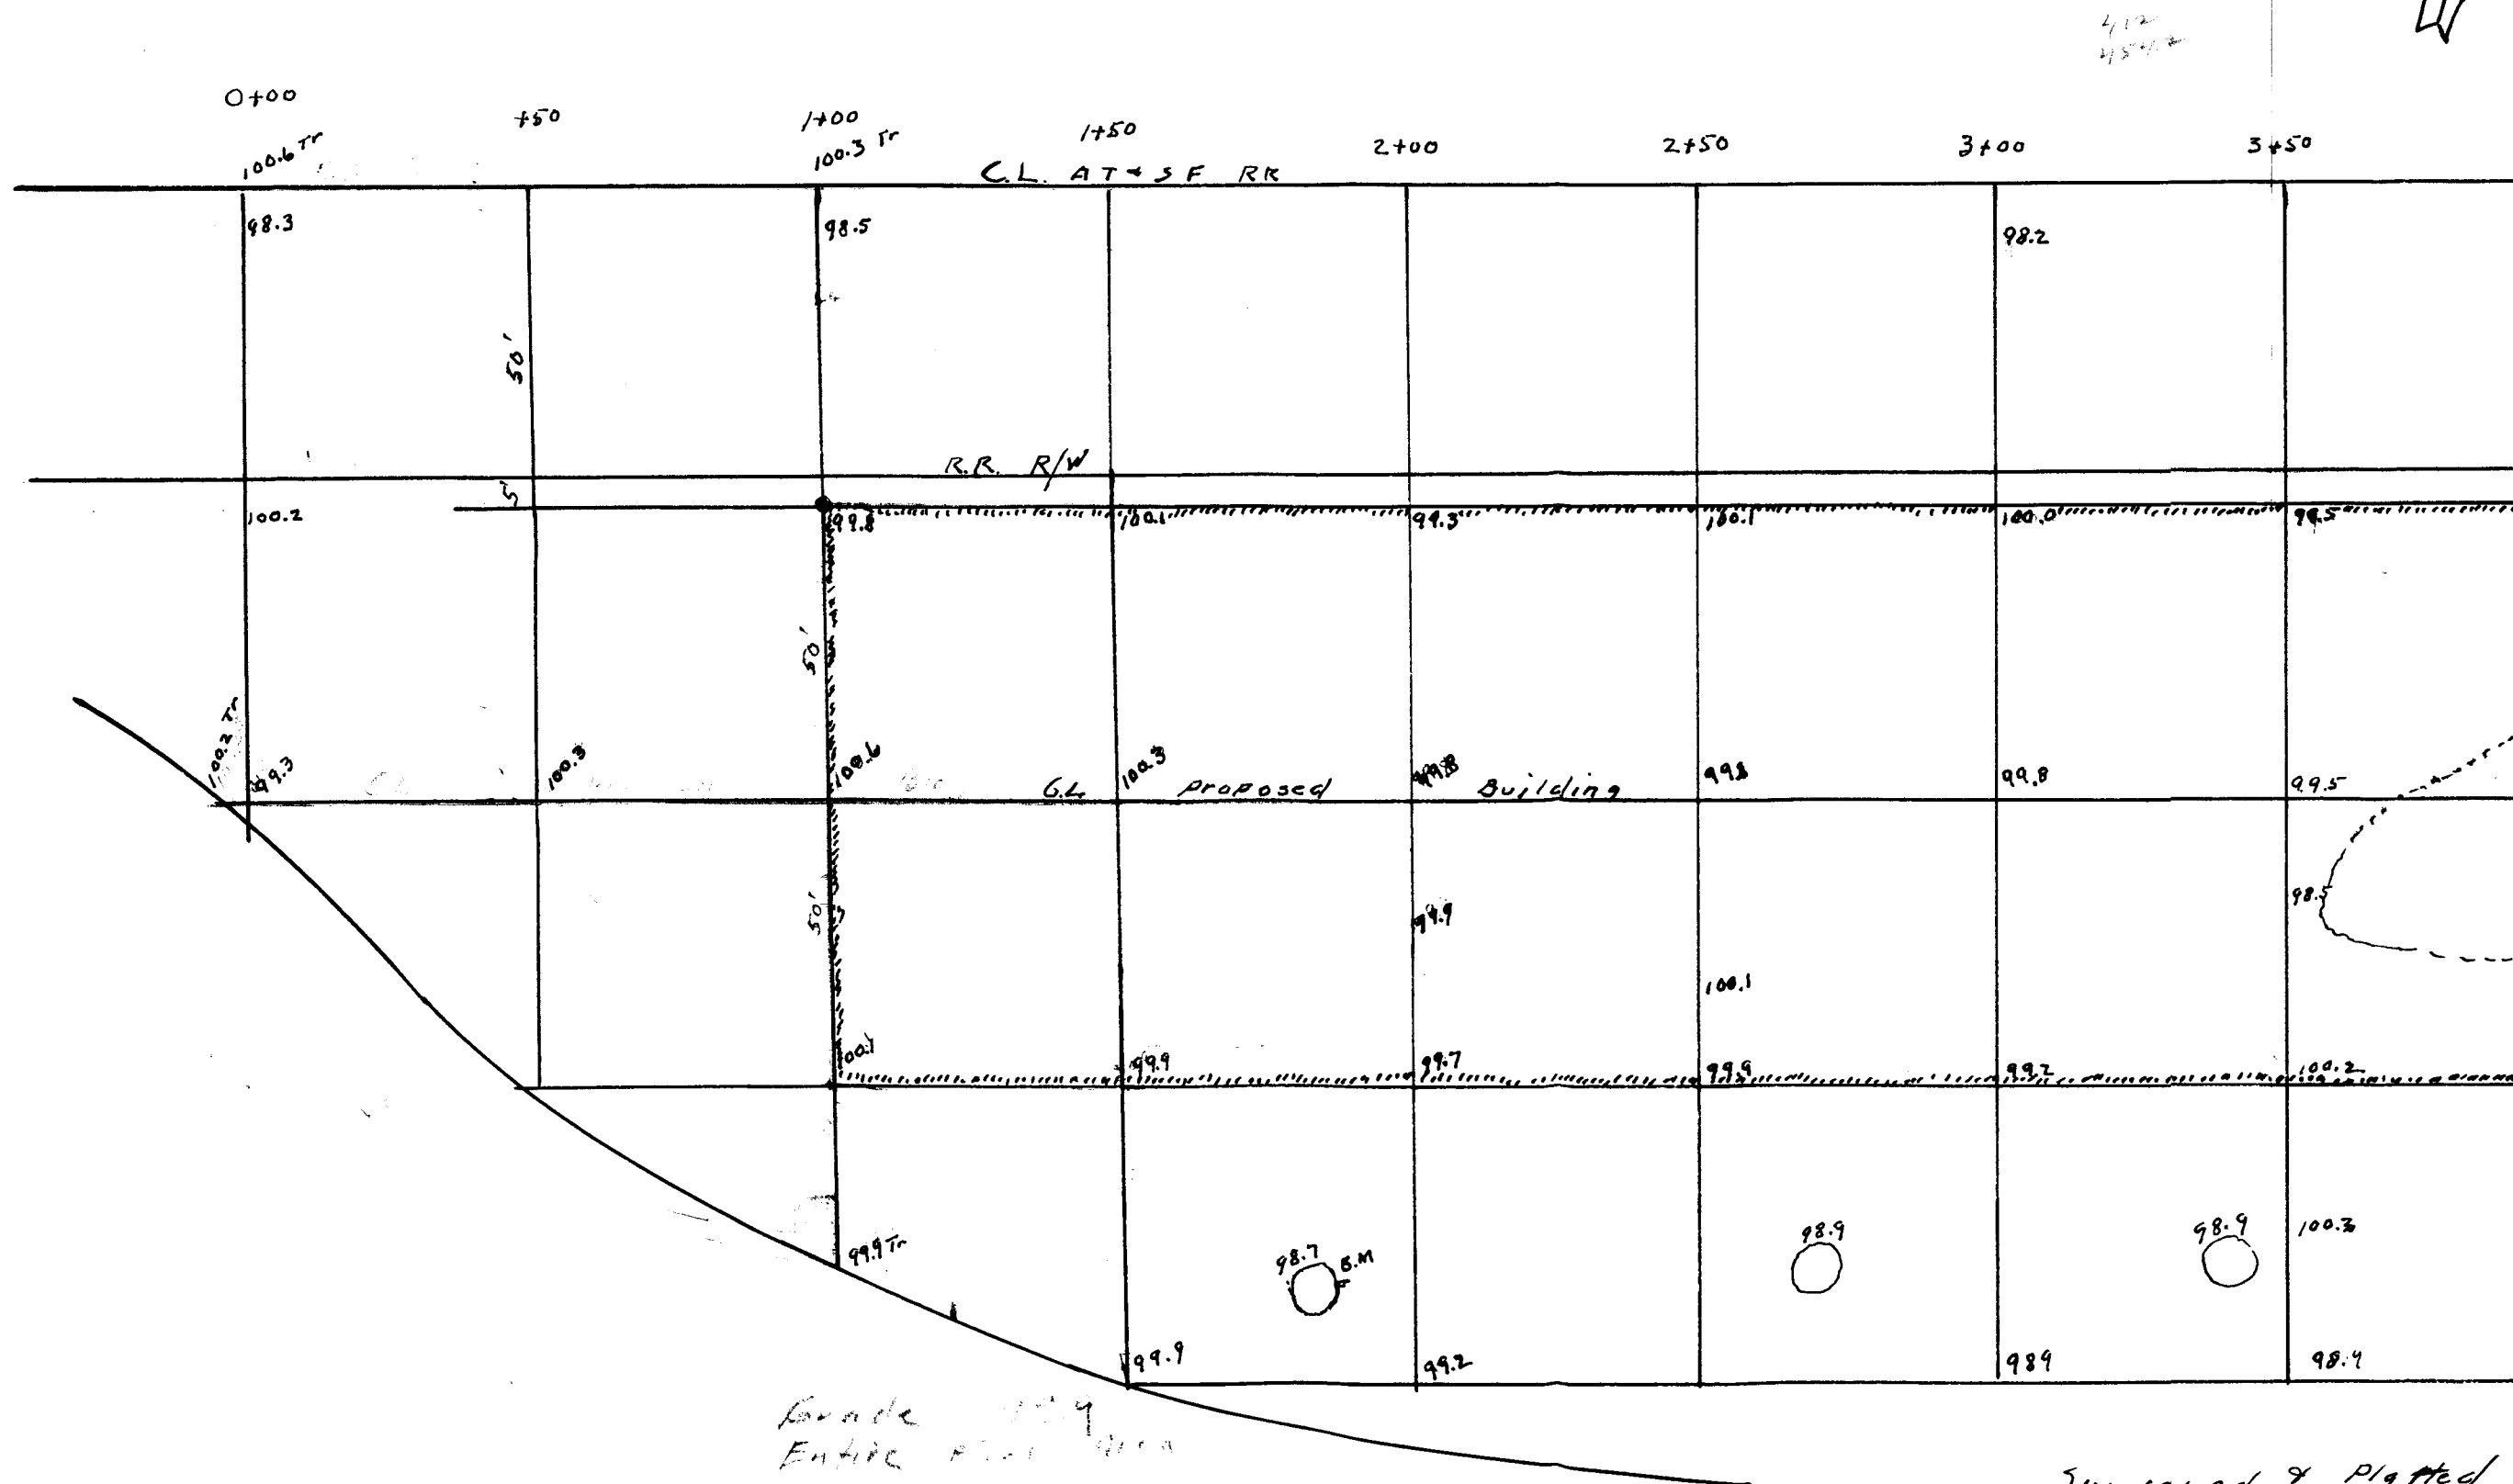

Surveyed & Plotted
By H. D. Johnson
May 18 1961