

Heller Boundary Surveys, W.B. Heller, L.S. 1202, 863 S. 9th, Salina, KS 67401 Ph: 1-620-245-8023

N. 1/4 Cor., Sec 1, T17S-R4W
Found: 5/8" rebar
Origin: unknown


Saline County
Winchester Road

N.E. Cor., Sec 1, T17S-R4W
Found: 1/2" rebar I.D. cap
Origin: Saline County

W. 1/4 Cor., Sec 1, T17S-R4W
Found: 1/2" rebar I.D. cap
Origin: W.B. Heller

N.E. 1/4 Sec 1, T17S-R4W
Dale A. and Janice L. Hudson
207 S. 2nd Street
Lindsborg, KS 67456

Scale:
1" = 440'

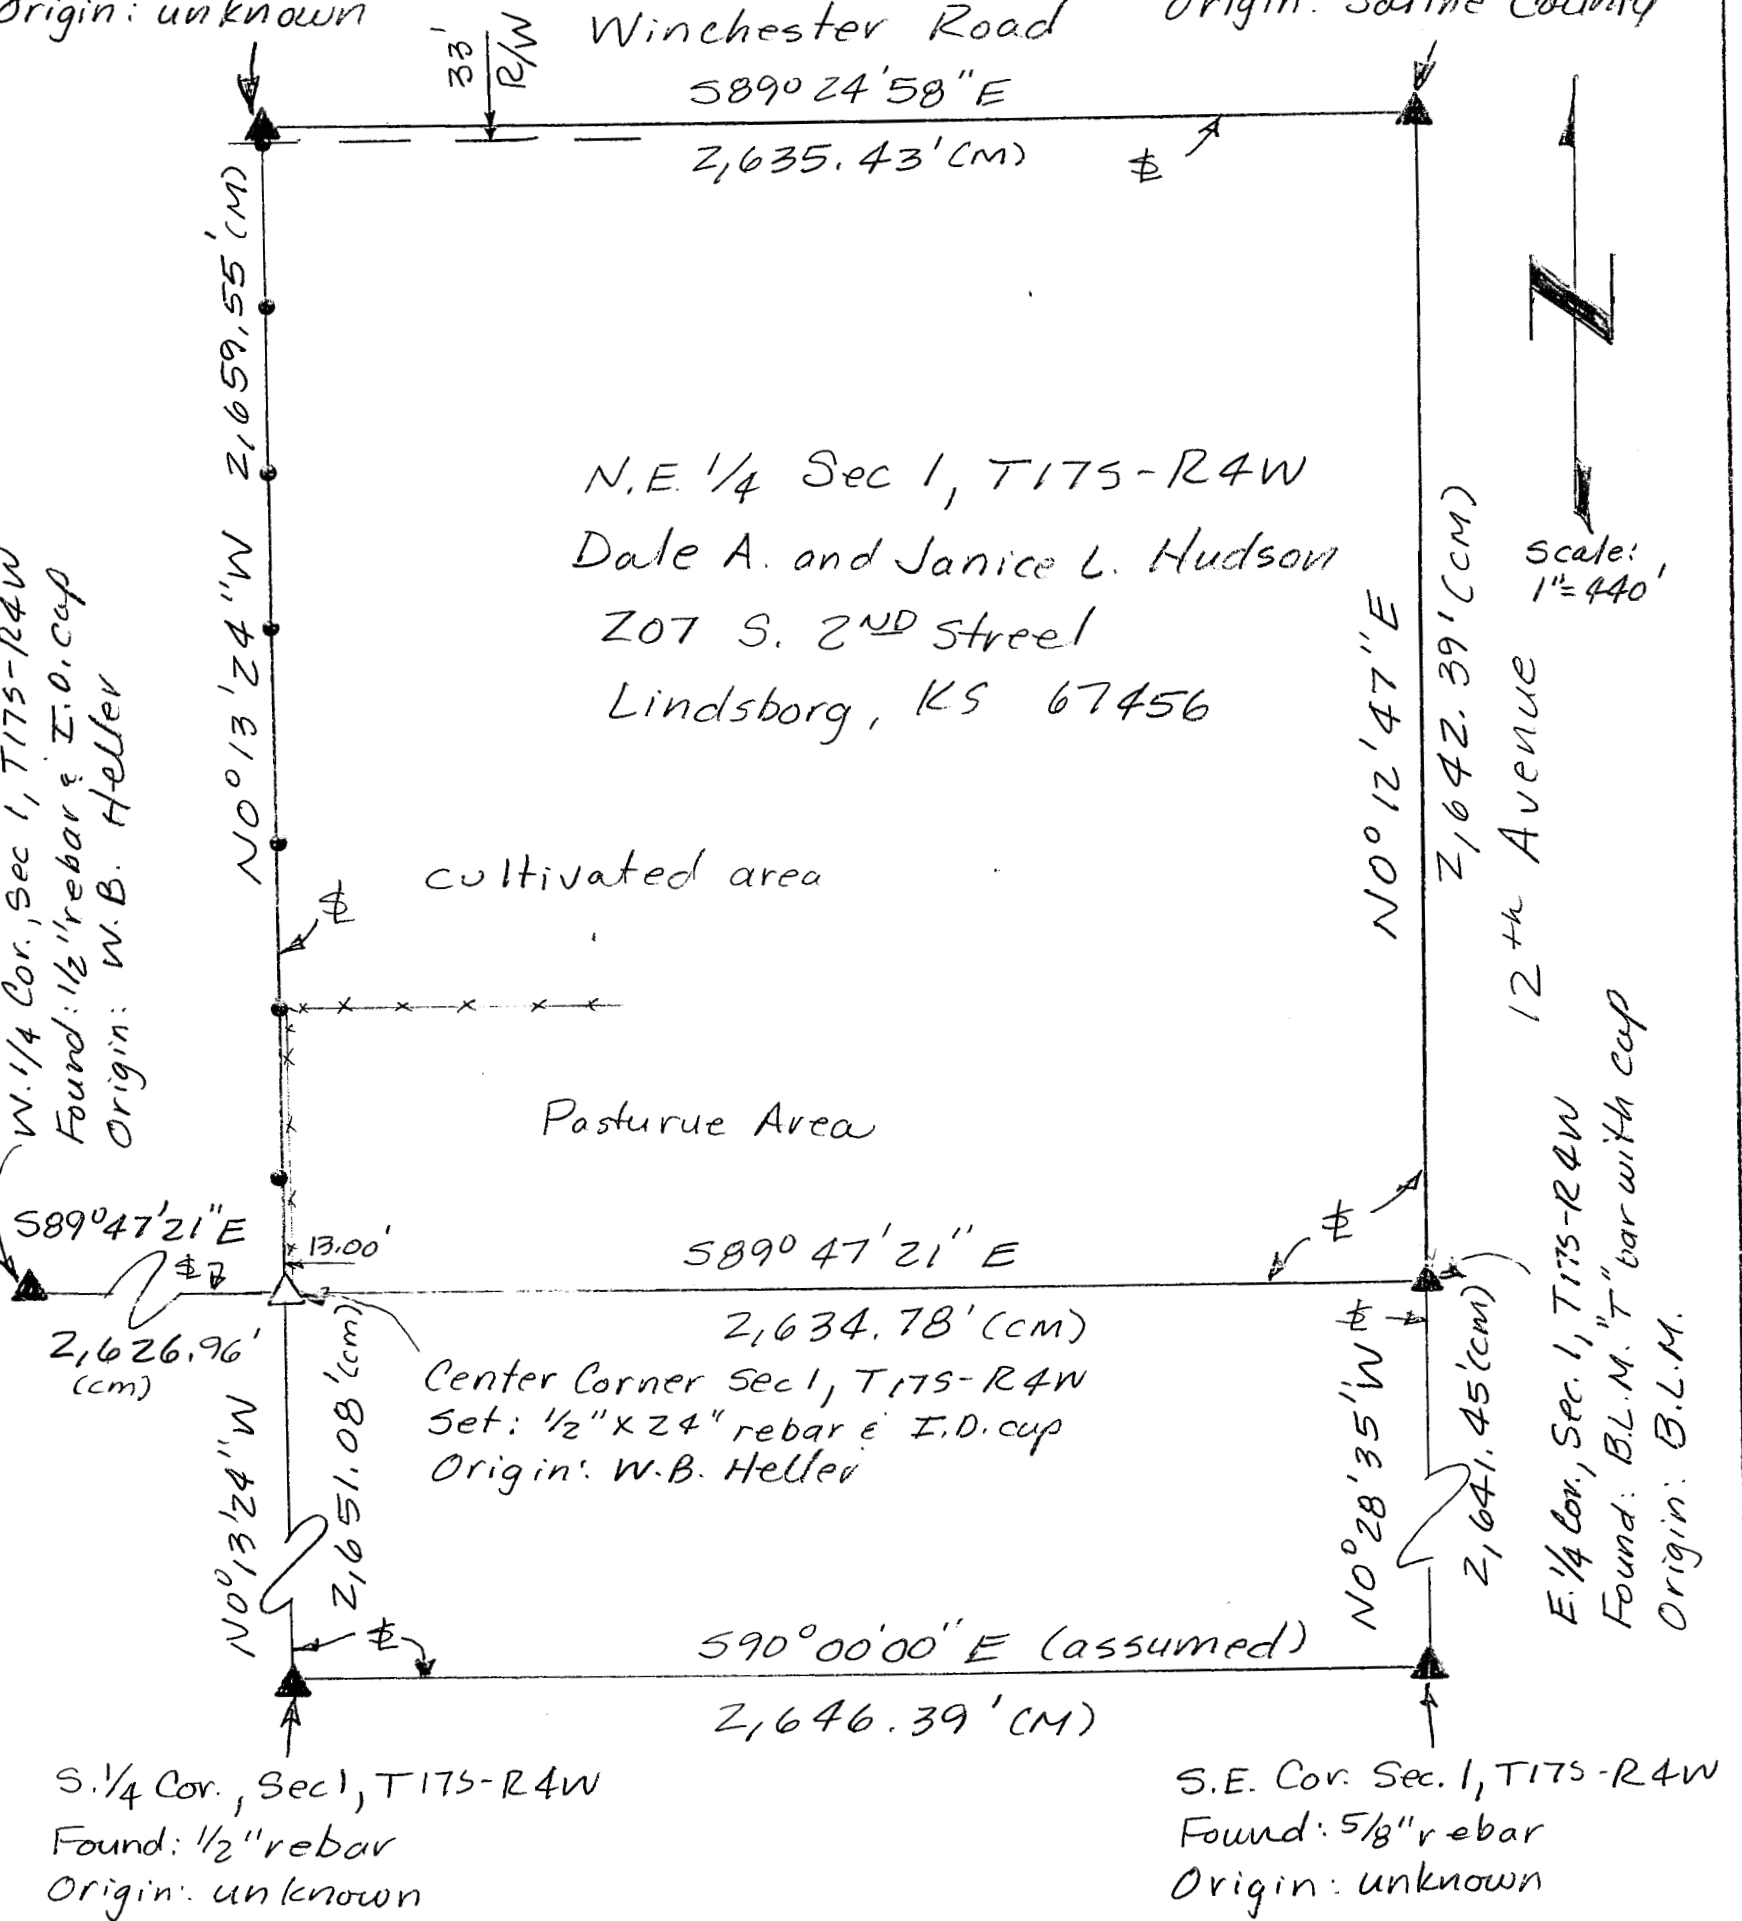

Survey for establishment of the North-South 1/4 section line between the North 1/4 Corner and Center Corner of Section 1, T17S-R4W.

For: Dale Hudson
207 S. 2nd Street
Lindsborg, KS 67456

Date: April 25, 2009

Legend:

▲ = section Corner Found

△ = section Corner Set

• = 1/2" x 24" rebar set

(M) = measured distance

(CM) = calculated/measured distance

$\$$ = section line



This is to certify and acknowledge that I, William B. Heller, a registered land surveyor in the County of McPherson, State of Kansas located the above referenced 1/4 section line.