
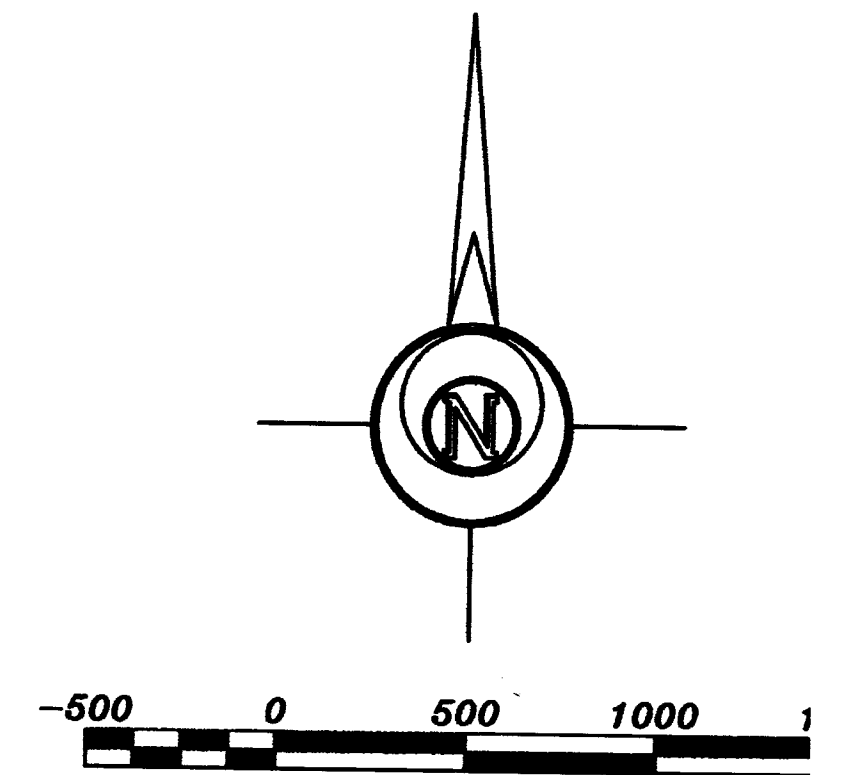


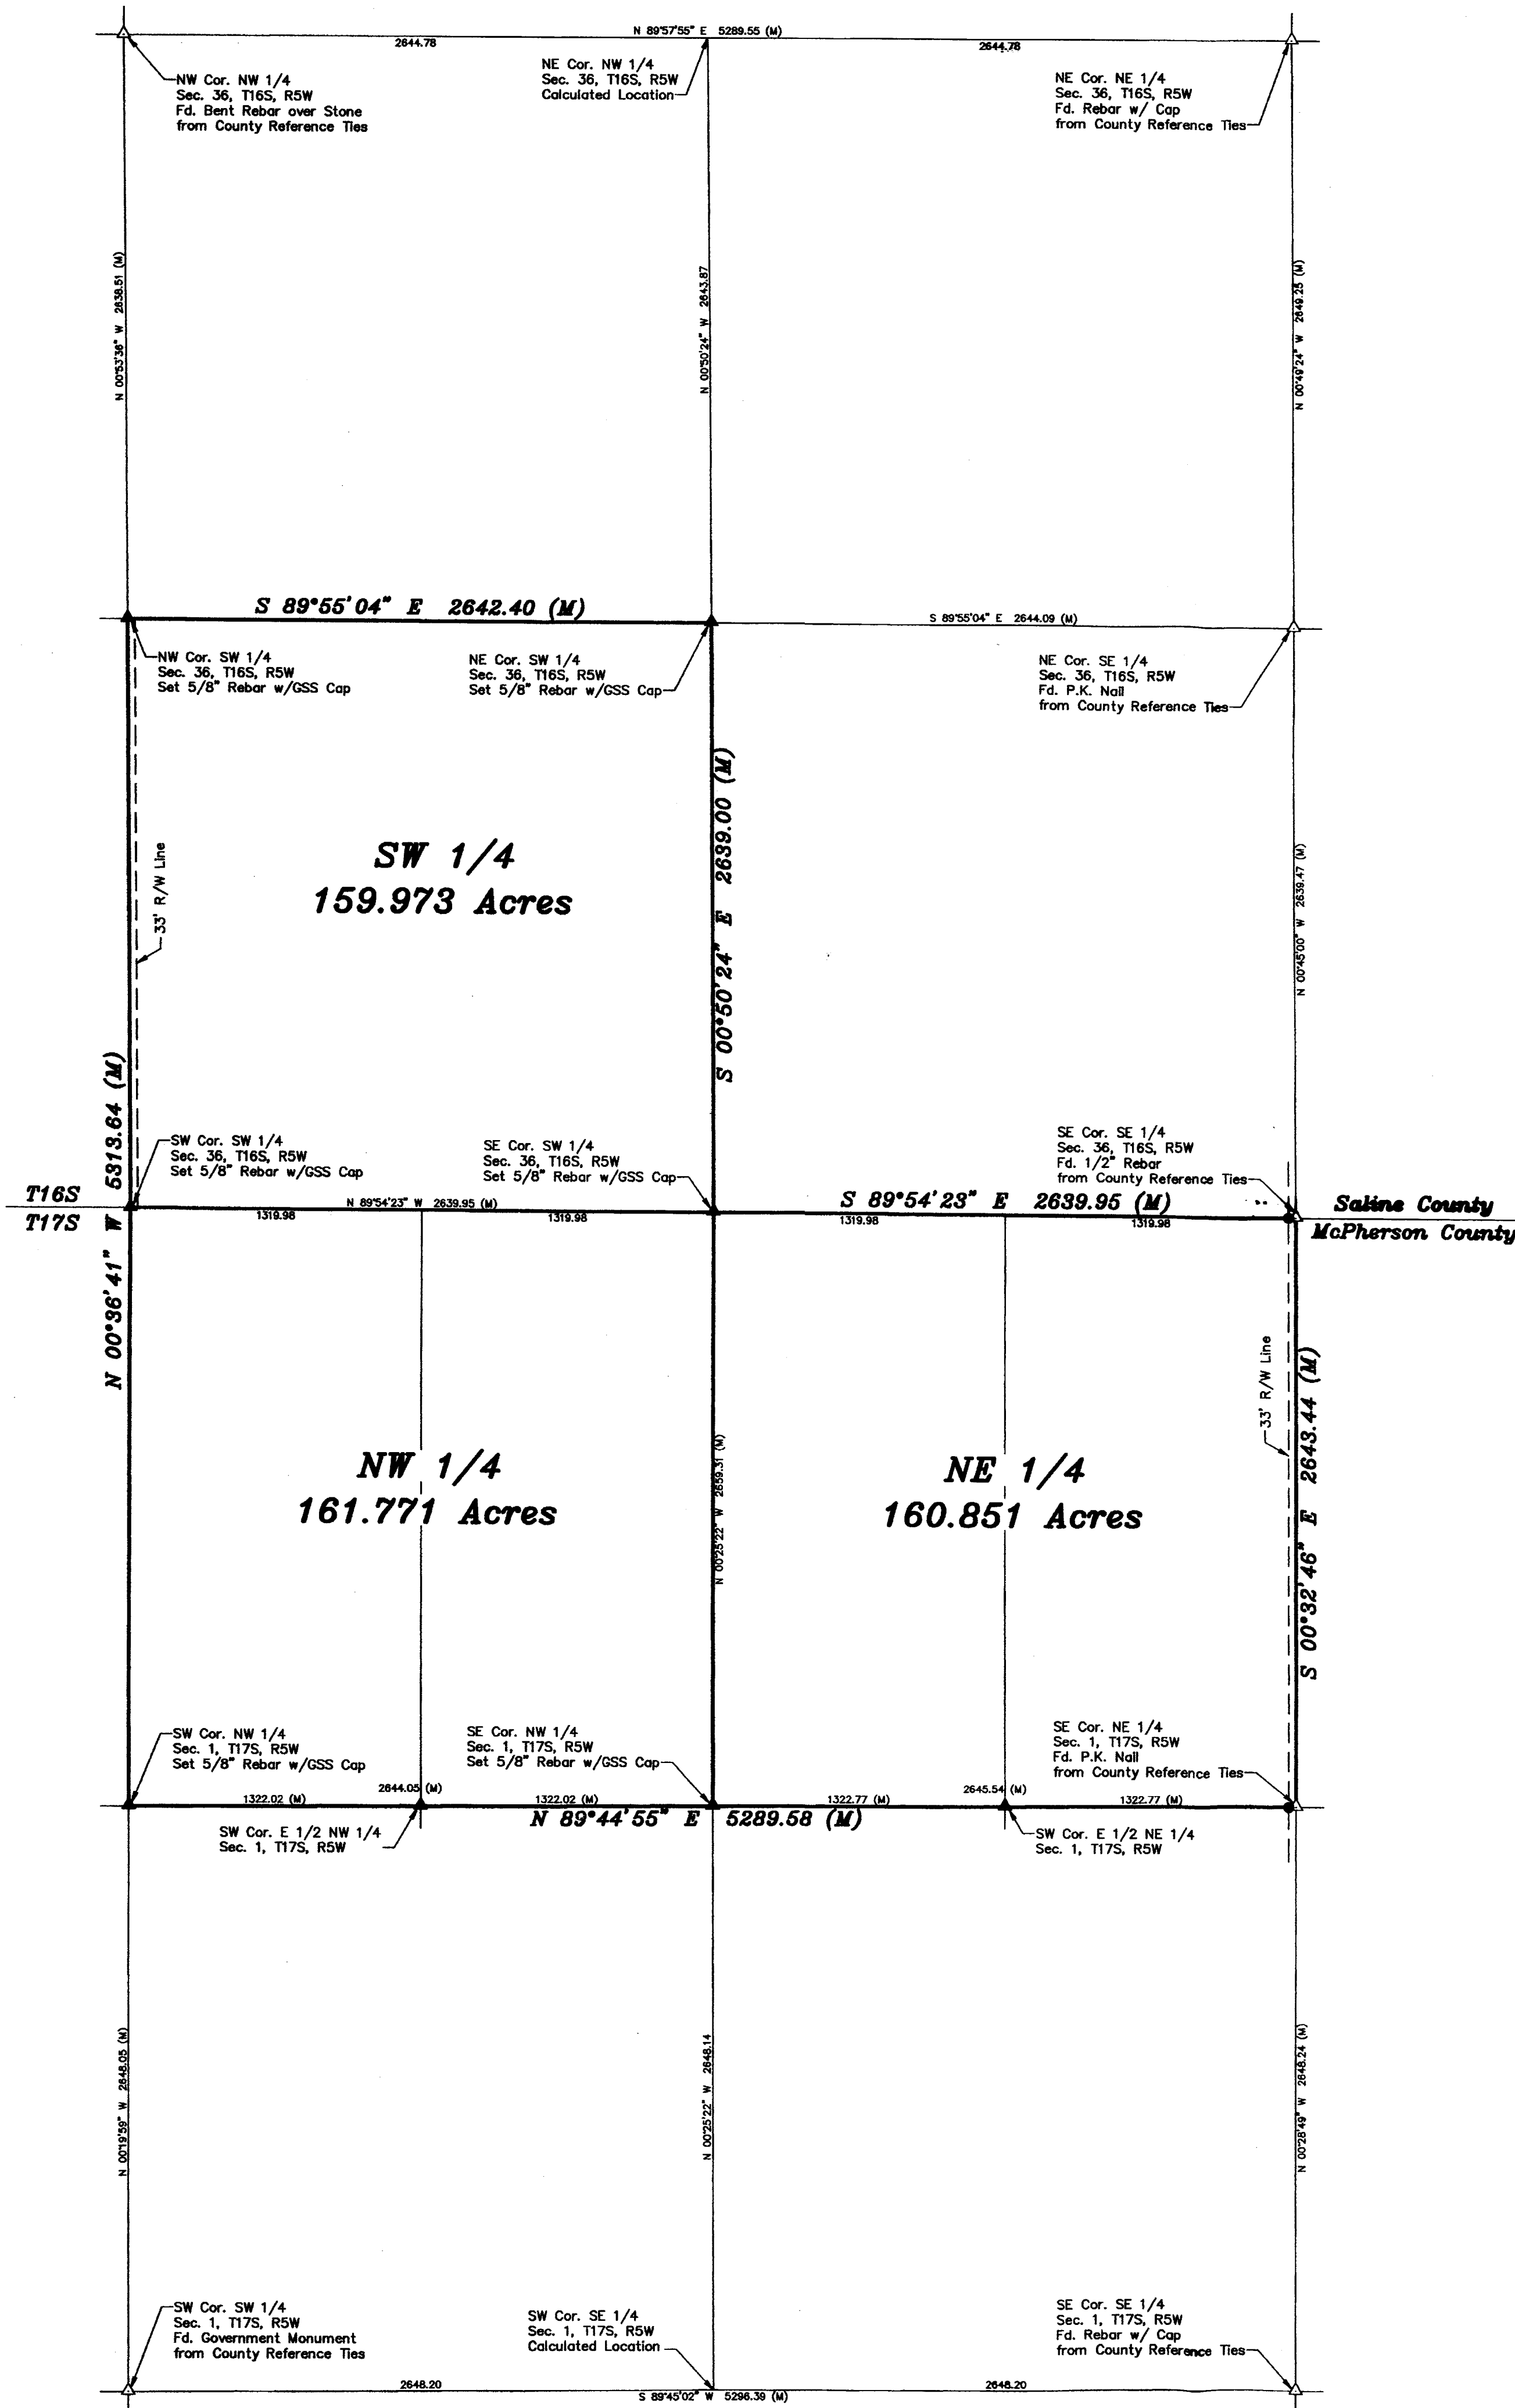

- LEGEND
- △ - Sectional Monument Found
 - ▲ - Section Monument Set (5/8" x 24" Iron Rebar w/
 - - 5/8" x 24" Iron Rebar Set w/G.S.S. Cap
 - (M) - Measured

DESCRIPTION:
Survey of the North Half of Section 1, Township 17
Range 5 West of the 6th Principal Meridian in McPherson
Kansas, and the Southwest Quarter of Section 36, Towns
South, Range 5 West of the 6th Principal Meridian in Sal
Kansas.

SURVEYOR'S CERTIFICATE:
I hereby certify this plat to be a true, correct and
representation of the property described hereon, as surve
my supervision, this 19th day of September, 2007.

Daniel E. Garber
DANIEL E. GARBER
LS-865
KANSAS
LAND SURVEYOR
Daniel E. Garber

LAURA THURMAN, Trust UAD 07-14-1998 JON W DUNHAM & BONNIE M DUNHAM Revocable Trust DTD 01-04-2007 SCOTT KUBIN DUNHAM, Trust UAD 02-20-2003		Description: THE N 1/2 SEC. THE SW 1/4 SEC. McPHERSON &
Prepared By: GSS 423 West 1st Ave. Hutchinson, Kansas 67501 Phone (620) 665-7032 • FAX (620) 663-7401 Phone (316) 283		
Drawn By: BDG	Scale: 1"=500'	Date of Field Work: May 18, 2007
Checked By: DEG	Date: 09/12/2007	Sheet 1 of 1 Sheet(s)

Revised 09/19/2007