

PLAT OF SURVEY

HELLER BOUNDARY SURVEYS

WILLIAM B. HELLER, R.L.S. ~734 N. 1ST. ST., LINDSBORG, KS. 67456


HOME PHONE: 1-785-227-2759 ~ CELLULAR: 1-785-227-5279

e-mail: wheller@ks-usa.net

SURVEY FOR:
Advantage Trust
c/o Brian Boyer
235 S. SANTA FE
P.O. Box 1337
Salina, KS 67401

November 16, 2004

PARCEL IN N.W. 1/4,
SECTION 1, TOWNSHIP 19 SOUTH-RANGE 4 WEST

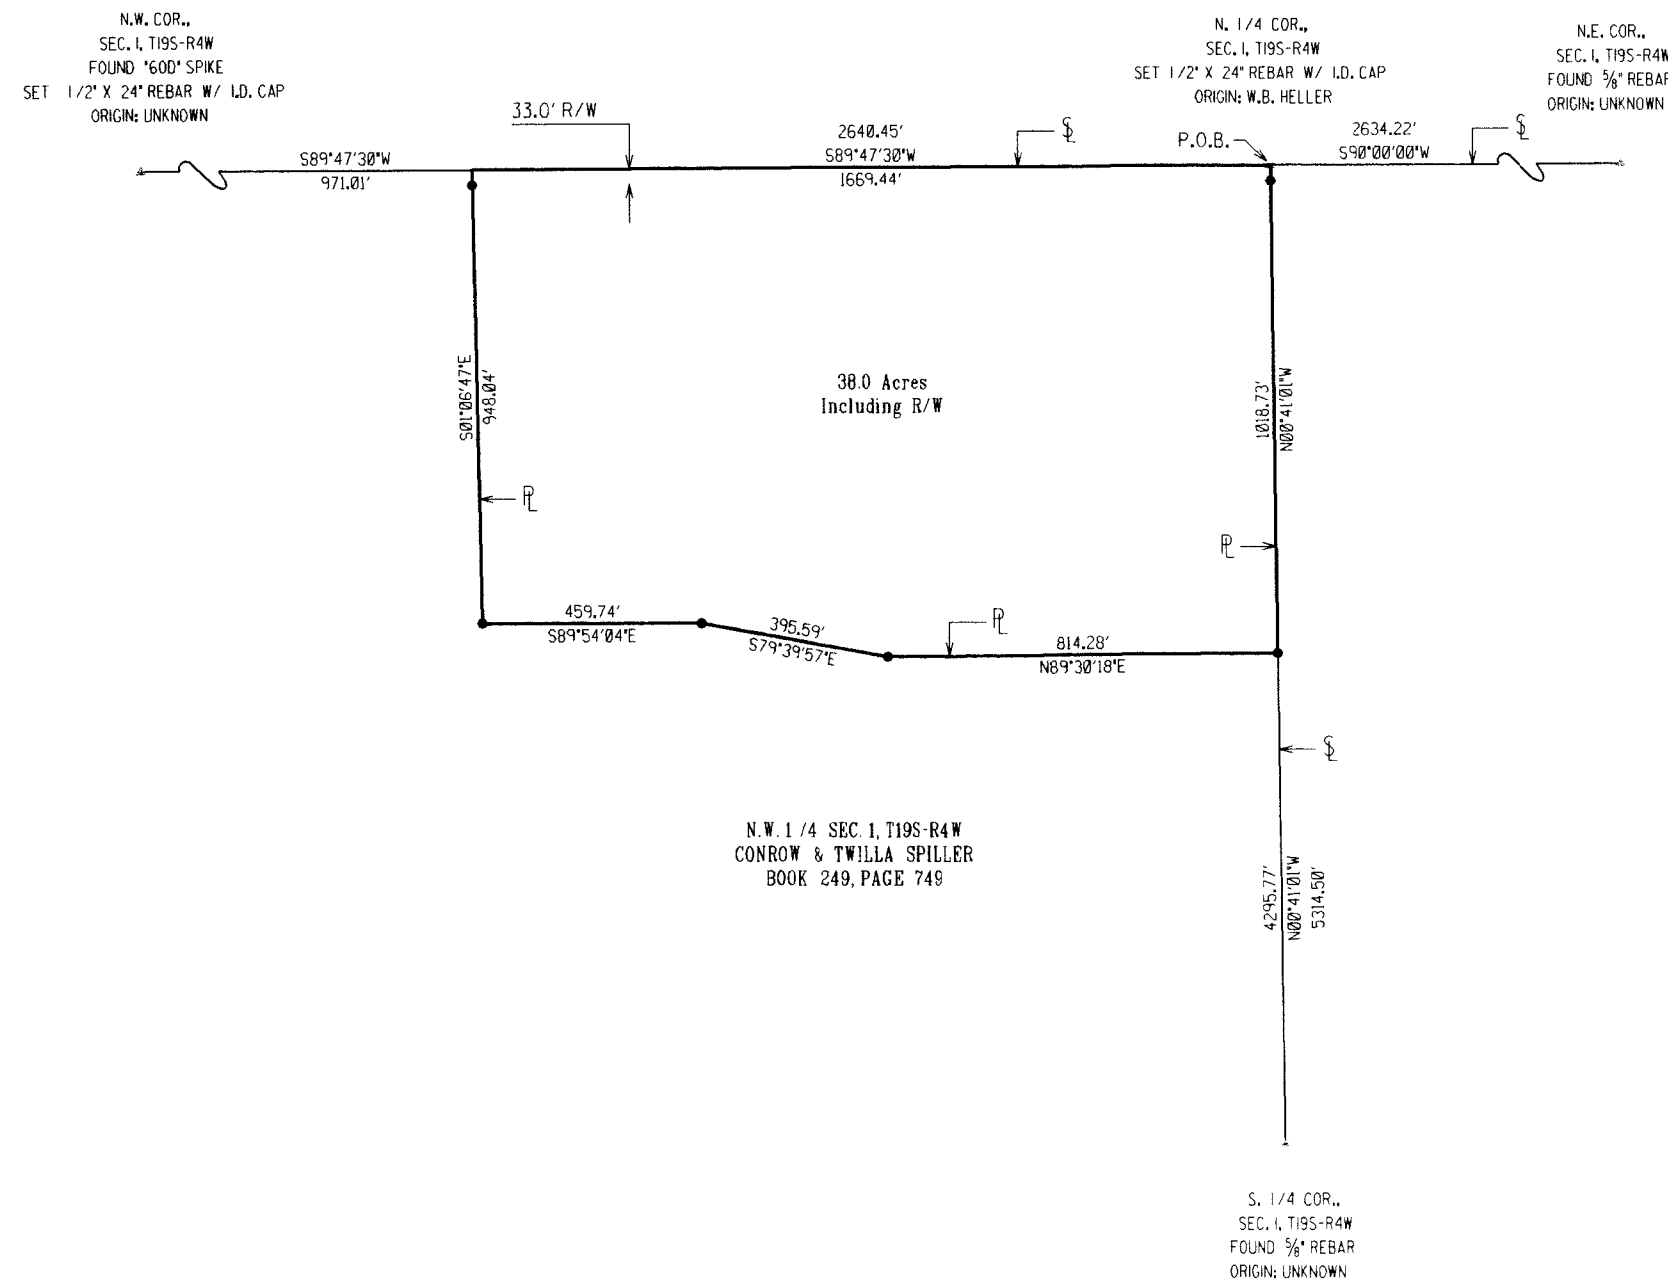

- = SECTION CORNER MONUMENT FOUND
- = SECTION CORNER MONUMENT SET
- = 1/2" X 24" REBAR W/ PLASTIC CAP SET
- P.O.B. = POINT OF BEGINNING
- R/W = RIGHT OF WAY
- PL = PROPERTY LINE
- § = SECTION LINE



0 200 400 600 800

BEARING ASSUMED
ON THE E-W SECTION LINE
BETWEEN THE N. 1/4 COR. & N.E. COR.
OF SEC. 1, T19S-R4W