

Note: All distances are calculated/measured unless otherwise noted.

Plat of Survey

Heller Boundary Surveys, William B. Heller, 406 N. Kansas Avenue, Canton, KS 67428 Ph: 1-620-245-8023
Tracts in The N.E. 1/4 of Section One, T21S-R5W

N.W. Cor, Sec. 1, T21S-R5W
Found: 5/8" rebar
Origin: unknown

N.E. Cor, Sec. 1, T21S-R5W
Found: 1/2" rebar & I.D. cap
Origin: unknown

Legend

- ▲ = Section Corner Found
- △ = Section Corner Set
- = 1/2" x 24" rebar & I.D. cap set
- (P.S.) = Previous Survey
- R/W = Public Road Right of Way
- \$ = Section Line
- P = Property Line
- ① = See legal on Certificate of Survey


W. 1/4 Cor, Sec. 1, T21S-R5W
Found: 5/8" rebar & I.D. cap
Origin: G.S.S.

S.W. Cor, Sec. 1, T21S-R5W
Found: 5/8" rebar
Origin: unknown

E. 1/4 Cor, Sec. 1, T21S-R5W
Found: 1/2" rebar & I.D. cap
Origin: W.B. Heller

For: DVT Farms, LC
c/o Kent Thompson
4200 Charleston Avenue
Hutchinson, KS 67502

S.E. Cor, Sec. 1, T21S-R5W
Found: 1/2" rebar
Origin: unknown

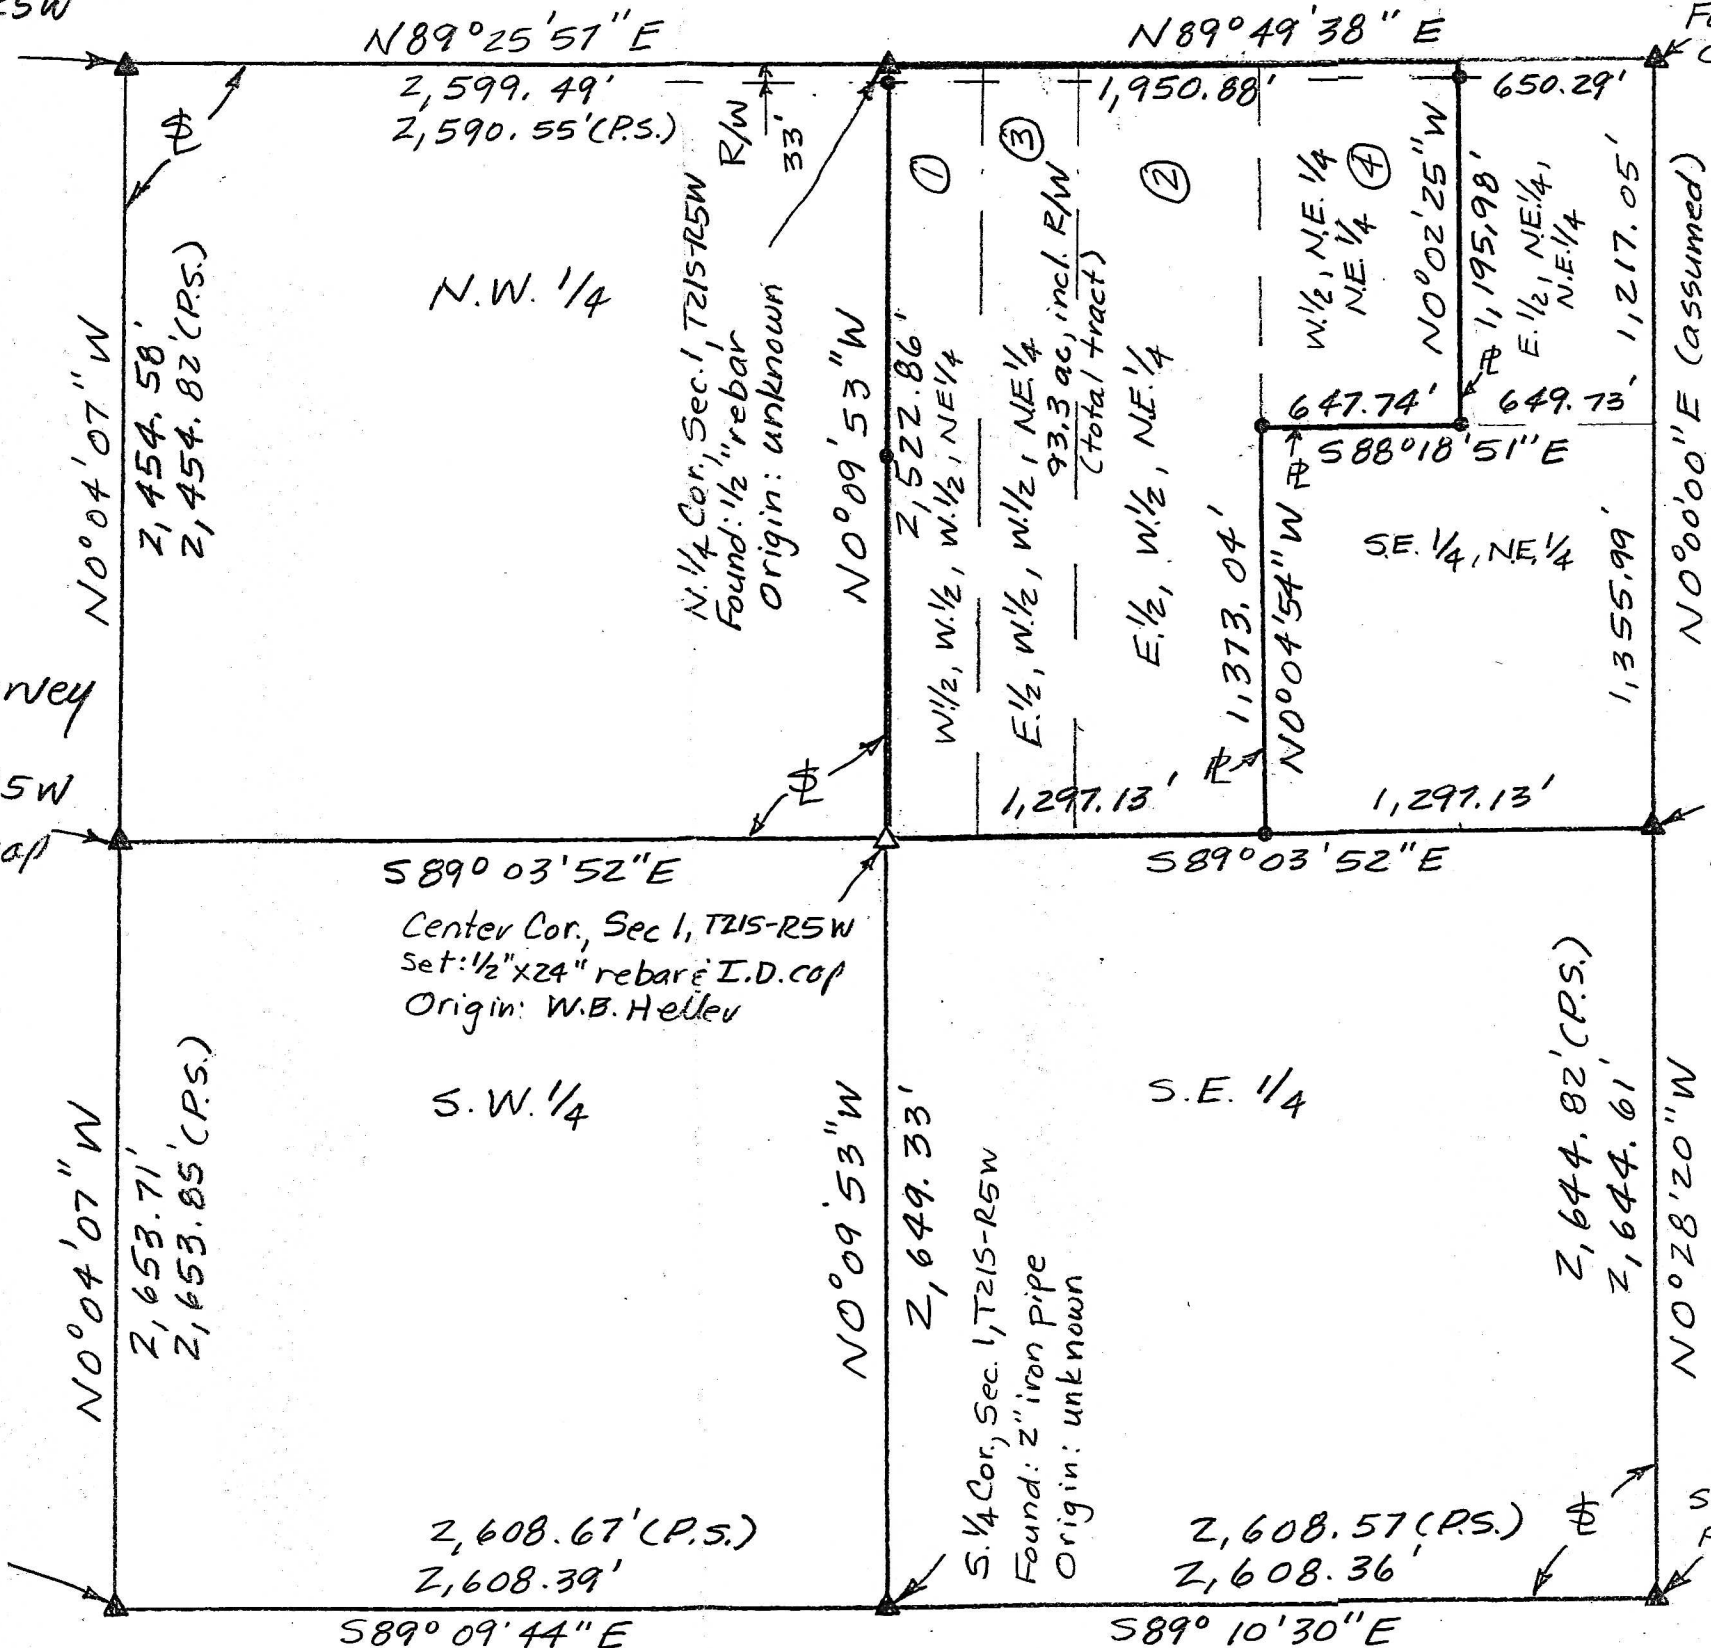

Scale: 1" = 330'
Date: March 21, 2015