



Area Designated ZONE A  
FIRM 200214 0025 B Dated 4-4-1983

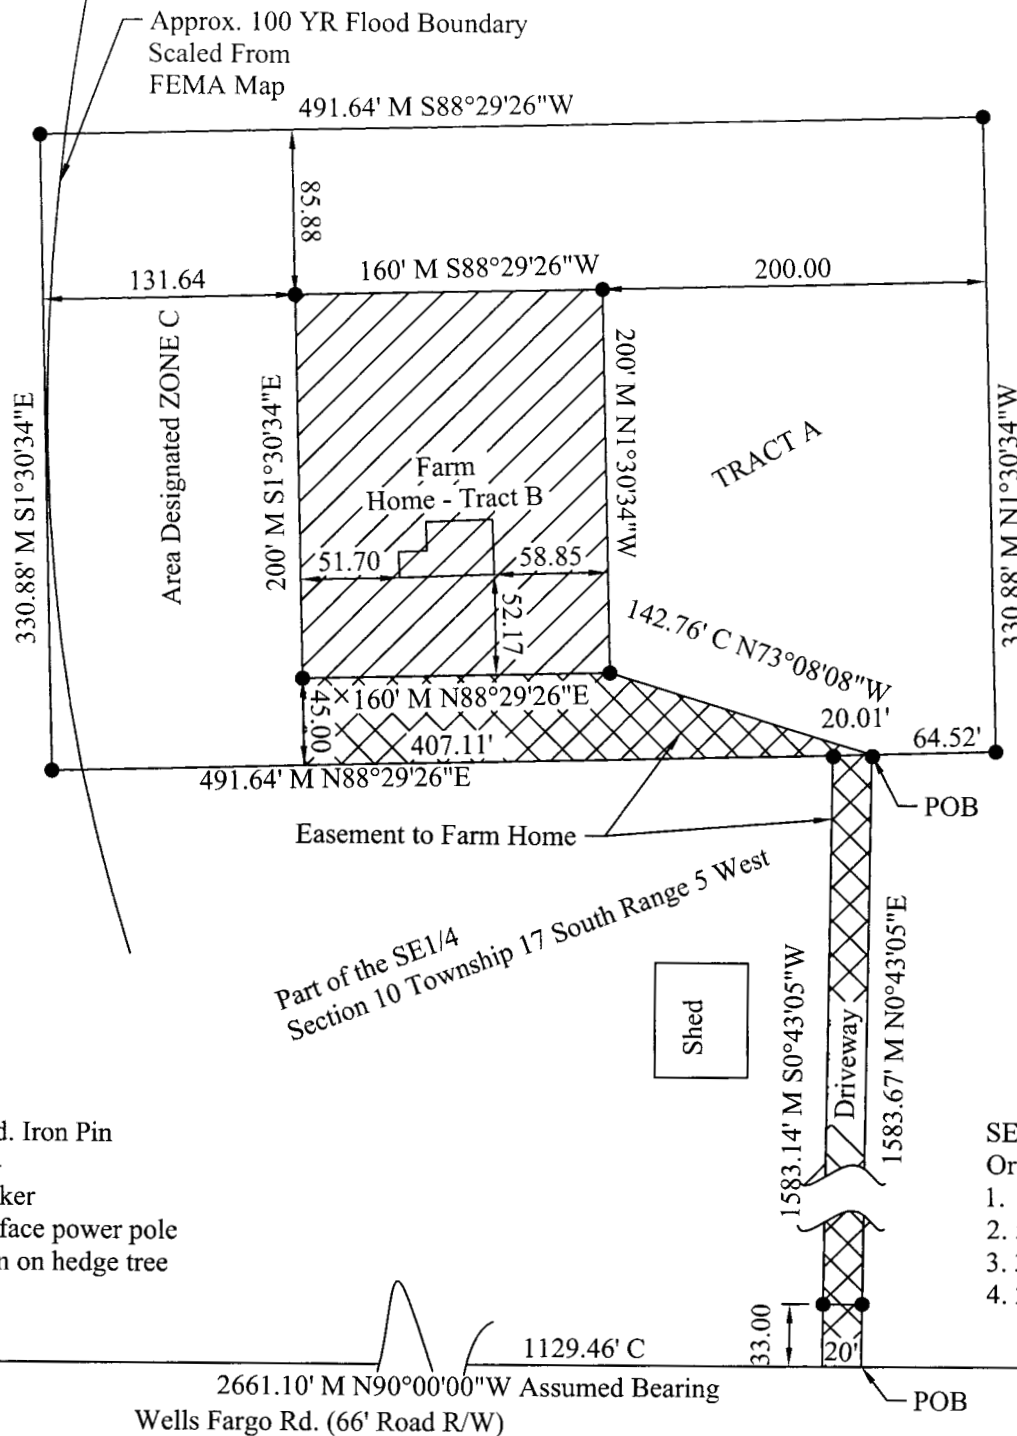


Scale 1"=100'

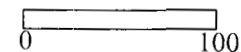

● Set 1/2" x 2' Rebar w/ Surveyor ID Cap

△ Found Iron Pin

On December 17, 2003 This survey was performed  
as shown in the field by Melanie L. Thrower.

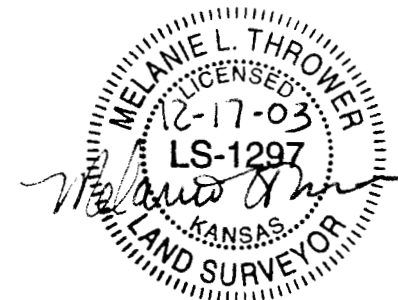

Client: Merle Ingemanson  
370 Wells Fargo Road  
Marquette, KS

Melanie L. Thrower, P.E., L.S.  
McPherson Engineering &  
Land Surveying Services  
P.O. Box 662  
McPherson, KS 67460  
620-241-0950  
FAX 620-241-5086

S $\frac{1}{4}$  Cor. 10-T17S R5W Fd. Iron Pin  
Origin Government 1964

1. 72.5' NW to elev. marker
2. 52.2' NW to nail in S. face power pole
3. 42.8' SW to nail in sign on hedge tree

SE Cor. 10-T17S R5W Fd. Iron Pin  
Origin Unknown

1. 39.25' NE to elev. marker
2. 50.0' West to iron pin in road
3. 32.0' SE to nail in 4x4 post
4. 22.4' NE to NW cor. Abut. backwall