

Plat of Survey

Heller Boundary Surveys, W. B. Heller, L.S. 1202, 863 S. 9th, Salina, KS 67401 Ph: 1-620-245-8023

W. 1/4 Cor., Sec 11, T17S-R3W
Found: B.L.M. "T" Bar
Origin: B.L.M.

Parcels in The S. 1/2, S.W. 1/4 Sec 11, T17S-R3W

Center Cor., Sec 11, T17S-R3W

N. 1/4 Cor., Sec 11, T17S-R3W, Found: B.L.M. "T" Bar
Origin: B.L.M.

50°51'39"E
2,646.06'

E. 1/4 Cor., Sec 11, T17S-R3W
Found: 5/8" rebar
Origin: unknown

N. 1/2, S.W. 1/4 Sec 11, T17S-R3W


Scale: 1" = 330'

Legend

- ▲ = Section Corner Monument Found
- △ = Section Corner set: 1/2"x24" rebar I.D. cap
- = Property pin set: 1/2"x24" rebar I.D. cap
- P.O.B. = Point of Beginning
- ⊥ = Section Line
- ⊥ = Property Line
- R/W = Public Road Right of Way

Note: All distances are calculated/measured distances.

Bearing Assumed on the N-S section Line.

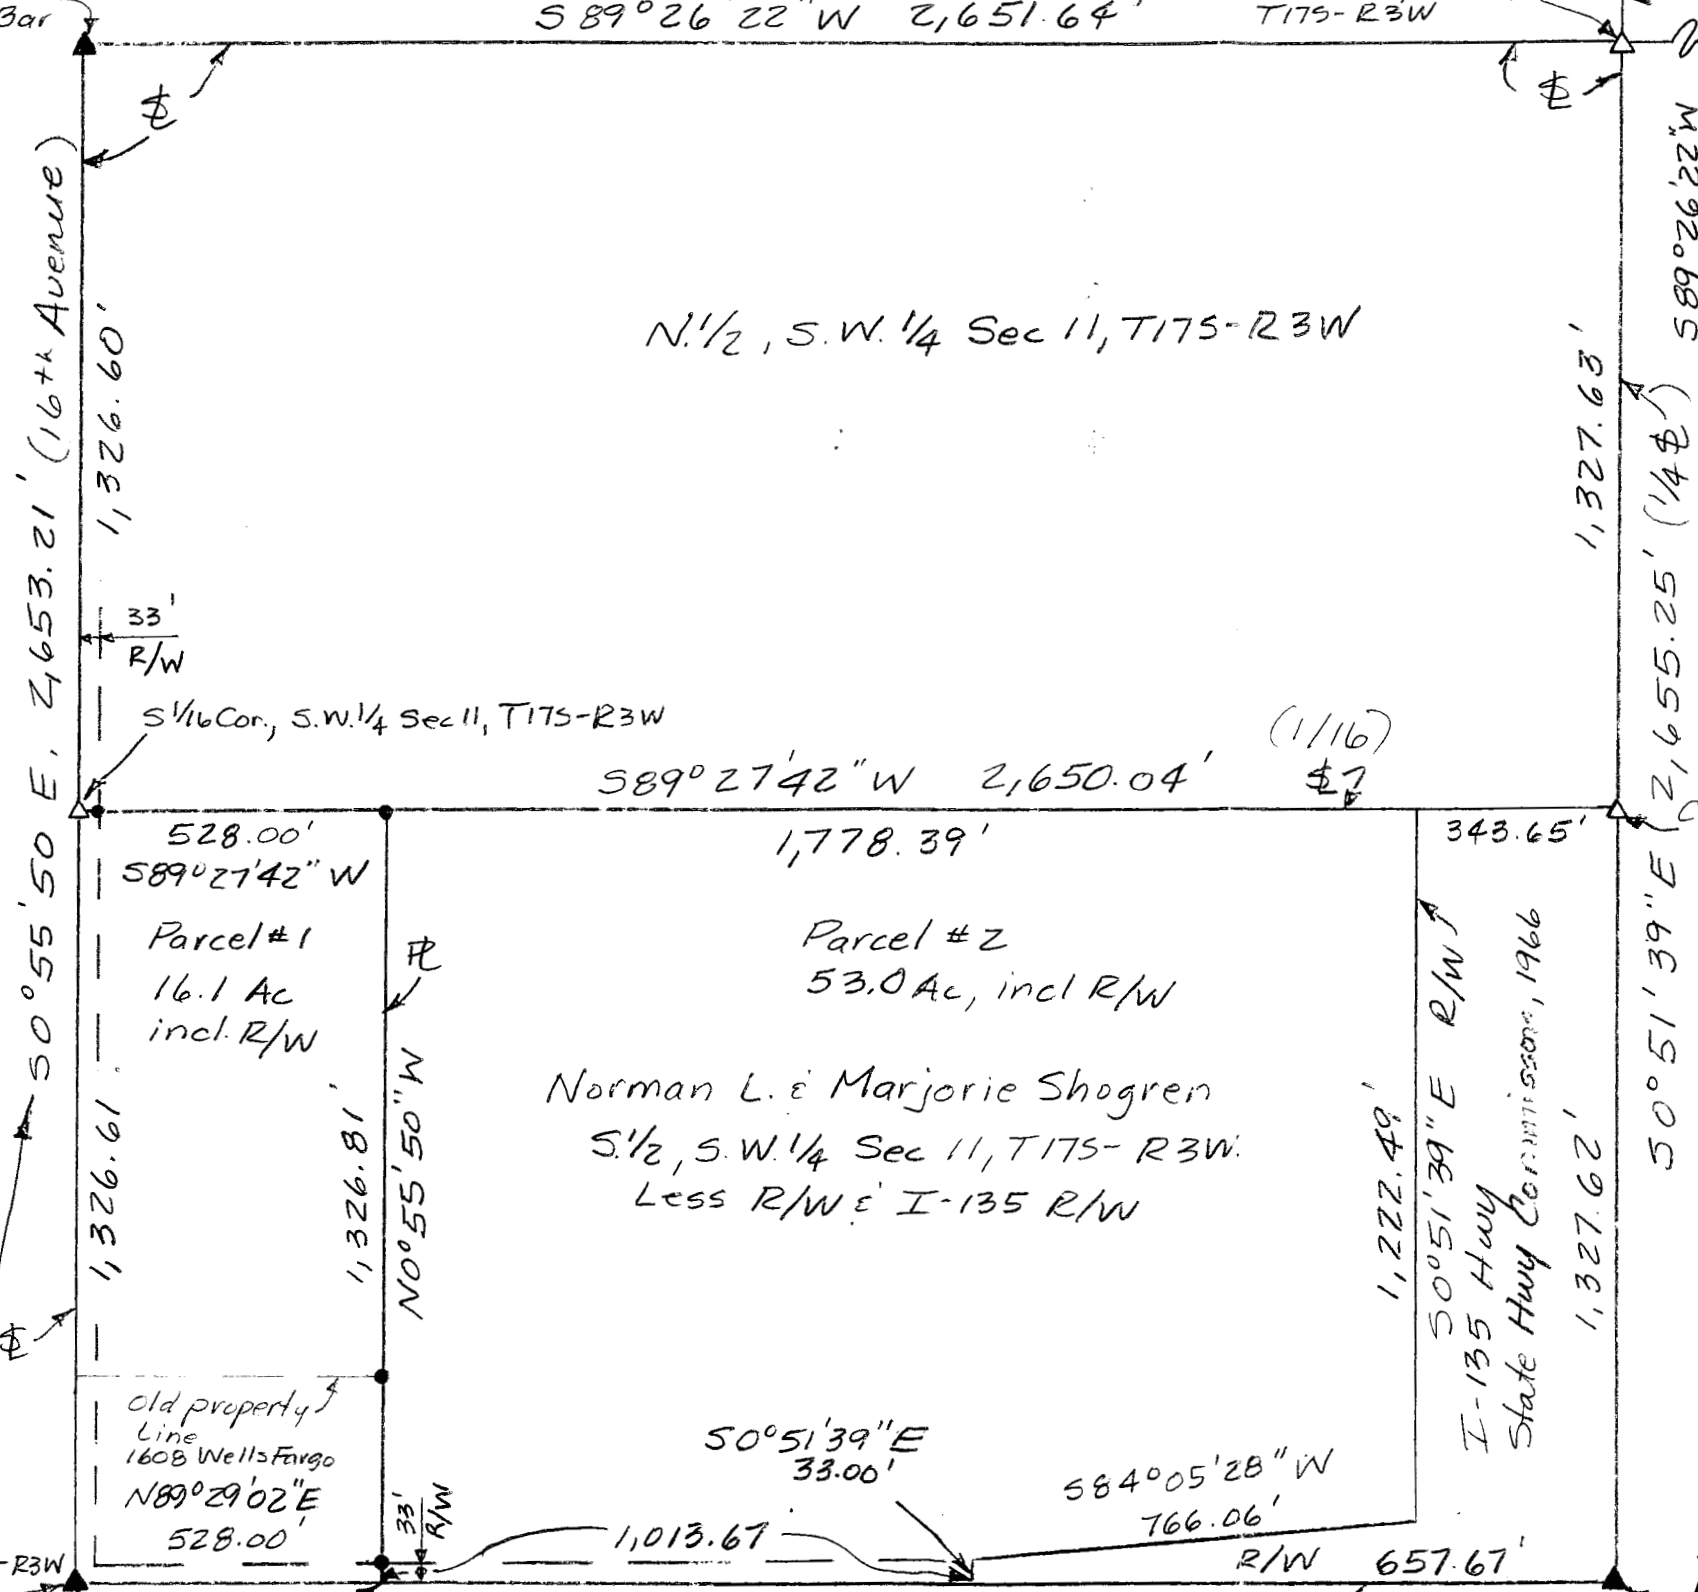

For Norman L. Shogren
523 N. Chestnut
Lindsbor, KS 67456
Date: October 15, 2012