

Plat of Survey

Heller Boundary Surveys, W. B. Heller, L.S. 1202, 863 S. 9th, Salina, KS 67401 Ph: 1-620-245-8023

N.W. Cor., Sec. 11, T20S-R3W
Found: 5/8" rebar & Alum. I.D. cap
Origin: K.D.O.T.

Frontier Road
N 87° 58' 24" W 2,646.33' (cm)

N. 1/4 Cor., Sec. 11, T20S-R3W
Found: 5/8" rebar & I.D. cap
Origin: Garber Surveying Service, P.A.


Date: October 1, 2008

For: Howard H. and Joyce E. Hall
1007 Darlow Drive
McPherson, KS 67460

Note: All distances are calculated/measured.



Scale: 1" = 330'

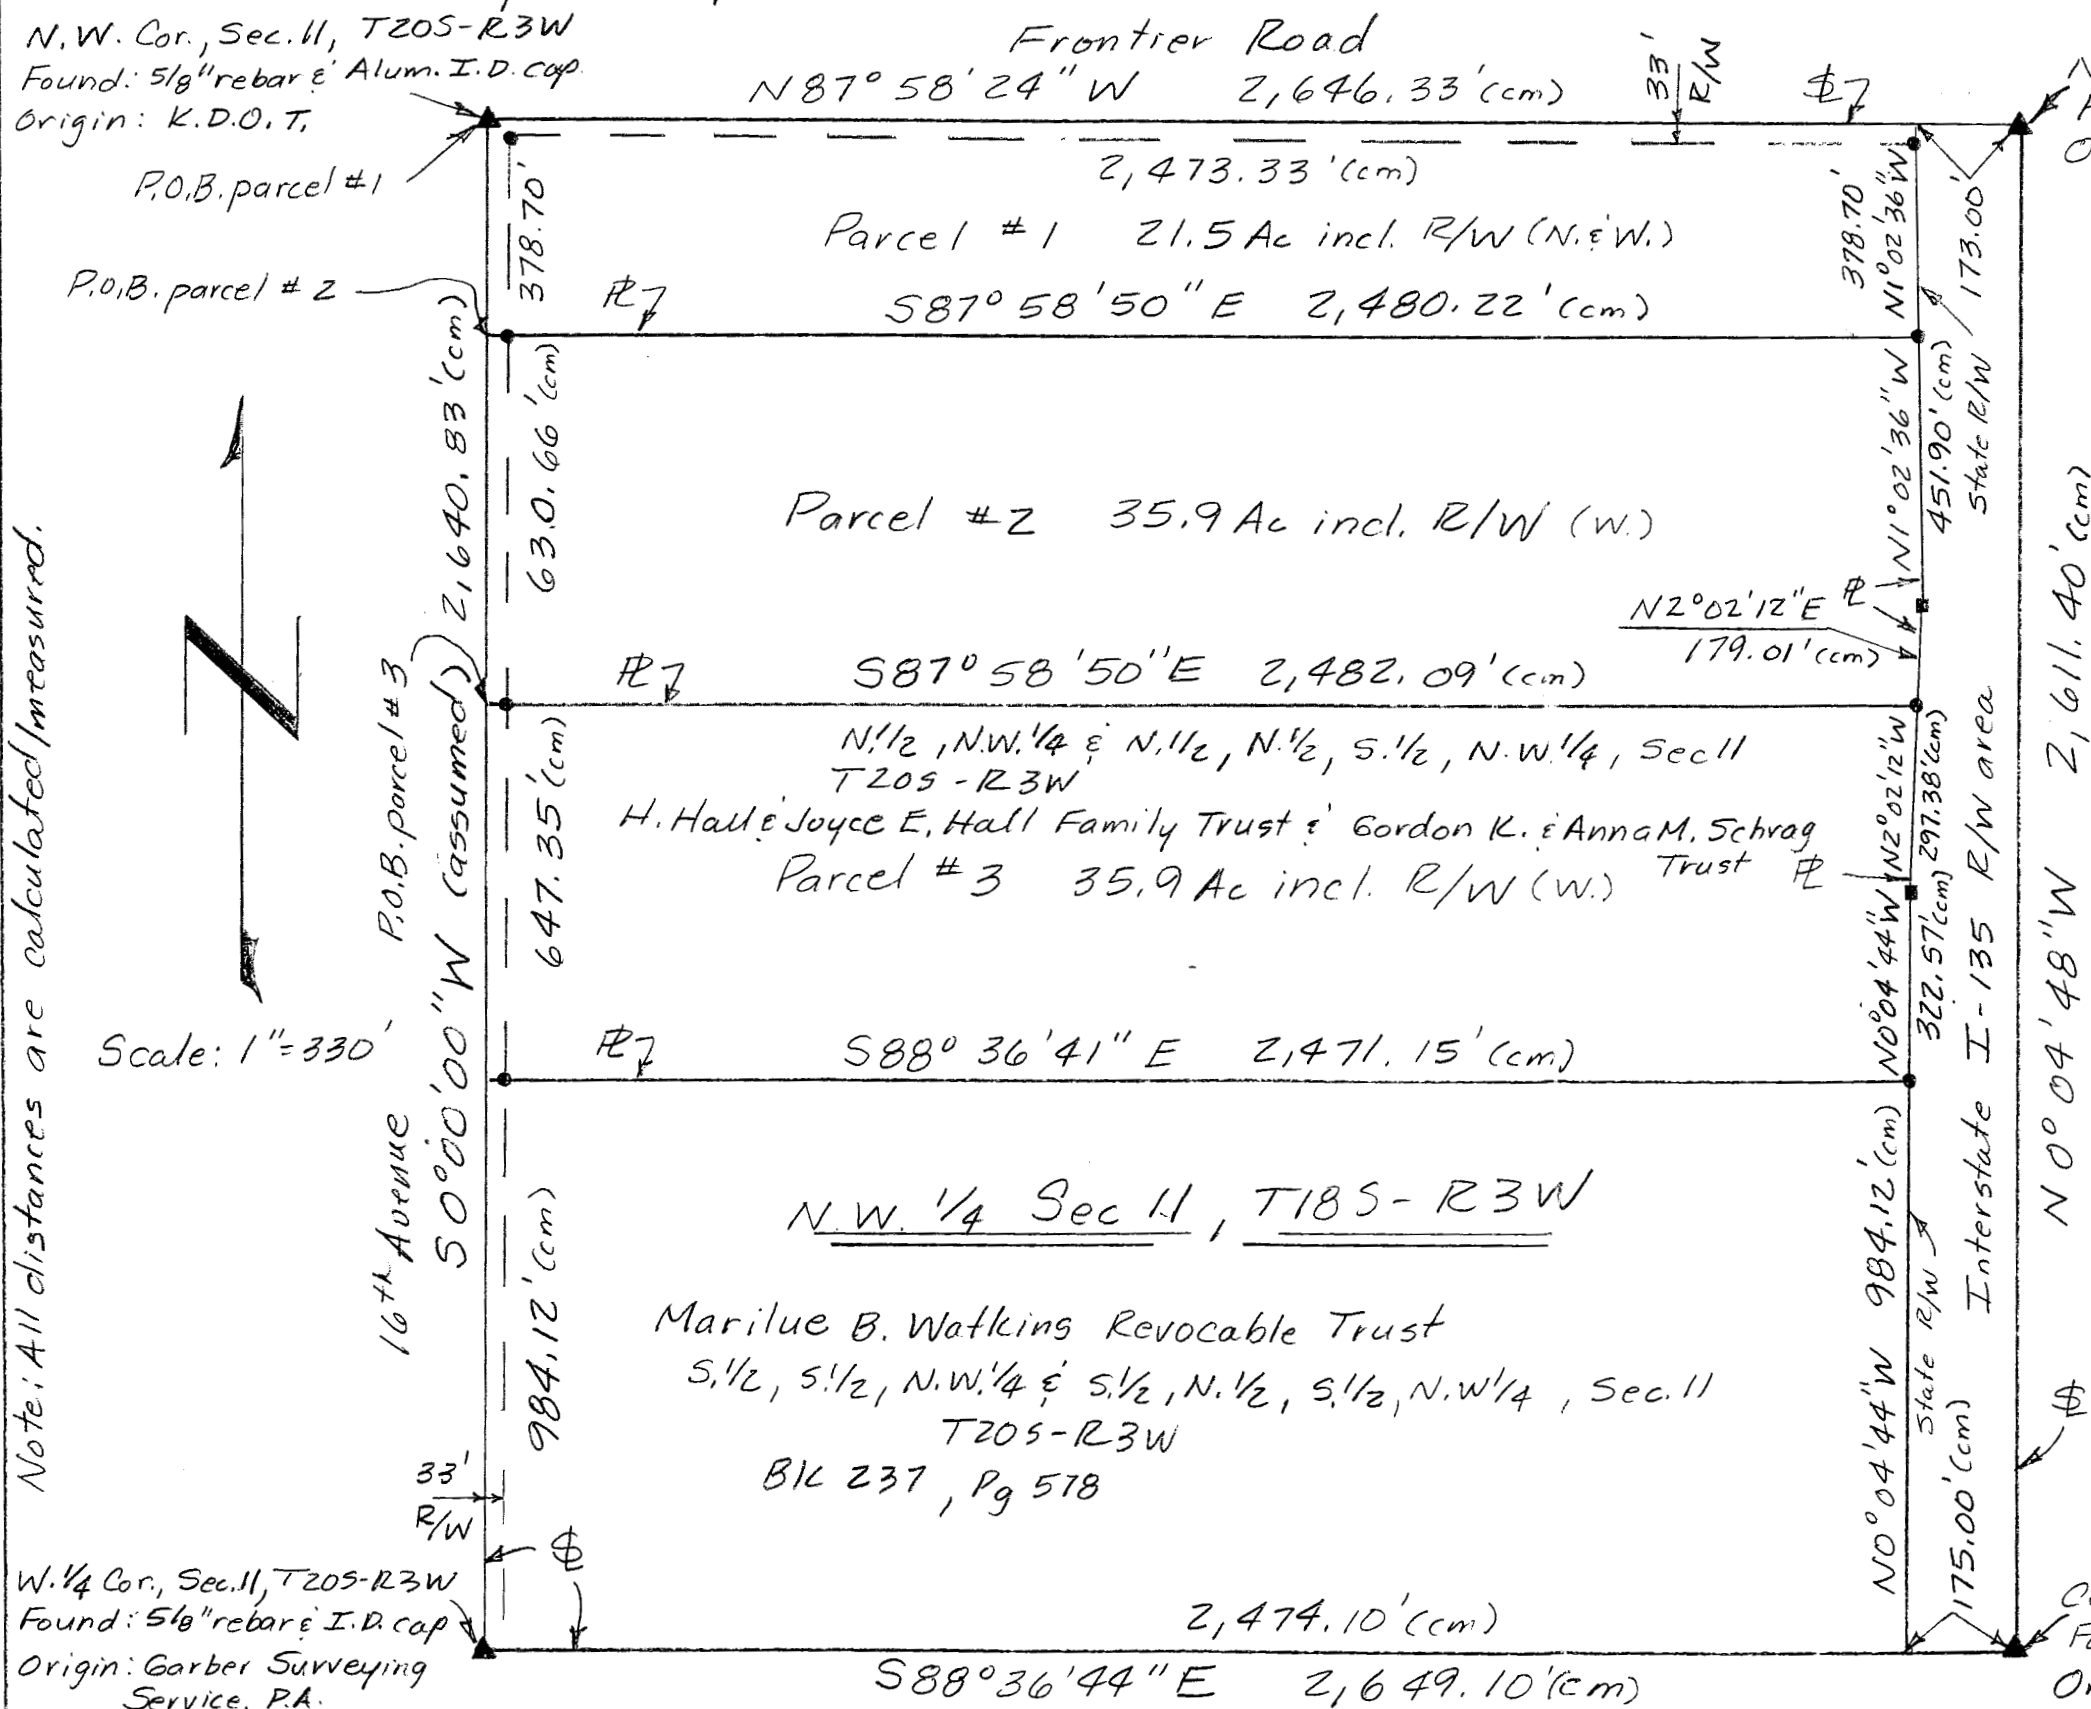

Legend:

- ▲ = Section Corner monument found
- = 1/2" x 24" rebar and I.D. cap set
- = bearing break location (graphical only)
- P.O.B. = point of beginning
- ⌘ = Section Line
- PL = Property Line
- R/W = public road right of way
- (cm) = calculated/measured distance