

Plat of Survey


Heder Boundary Surveys, William B. Heder, P.S. 1202, Ph: 620-245-8023, 863 S. 9th Street, Salina, KS 67401
 Parcels in Section 11, T21S-R3W of The 6th P.M.



Scale: 1"=100'
 Legend

- ▲ = Section Corner Found
 - = 1/2" rebar & cap found
 - = 1/2"x24" rebar & cap set
 - P.O.B. = Point of Beginning
 - ⚡ = Section Line
 - ⌘ = Property Line
 - (D) = Deed distance
 - (PS) = Previous Survey
- For: Donovan Neufeldt
 1586 Buckskin Road
 Moundridge, KS 67107

Date: November 24, 2019

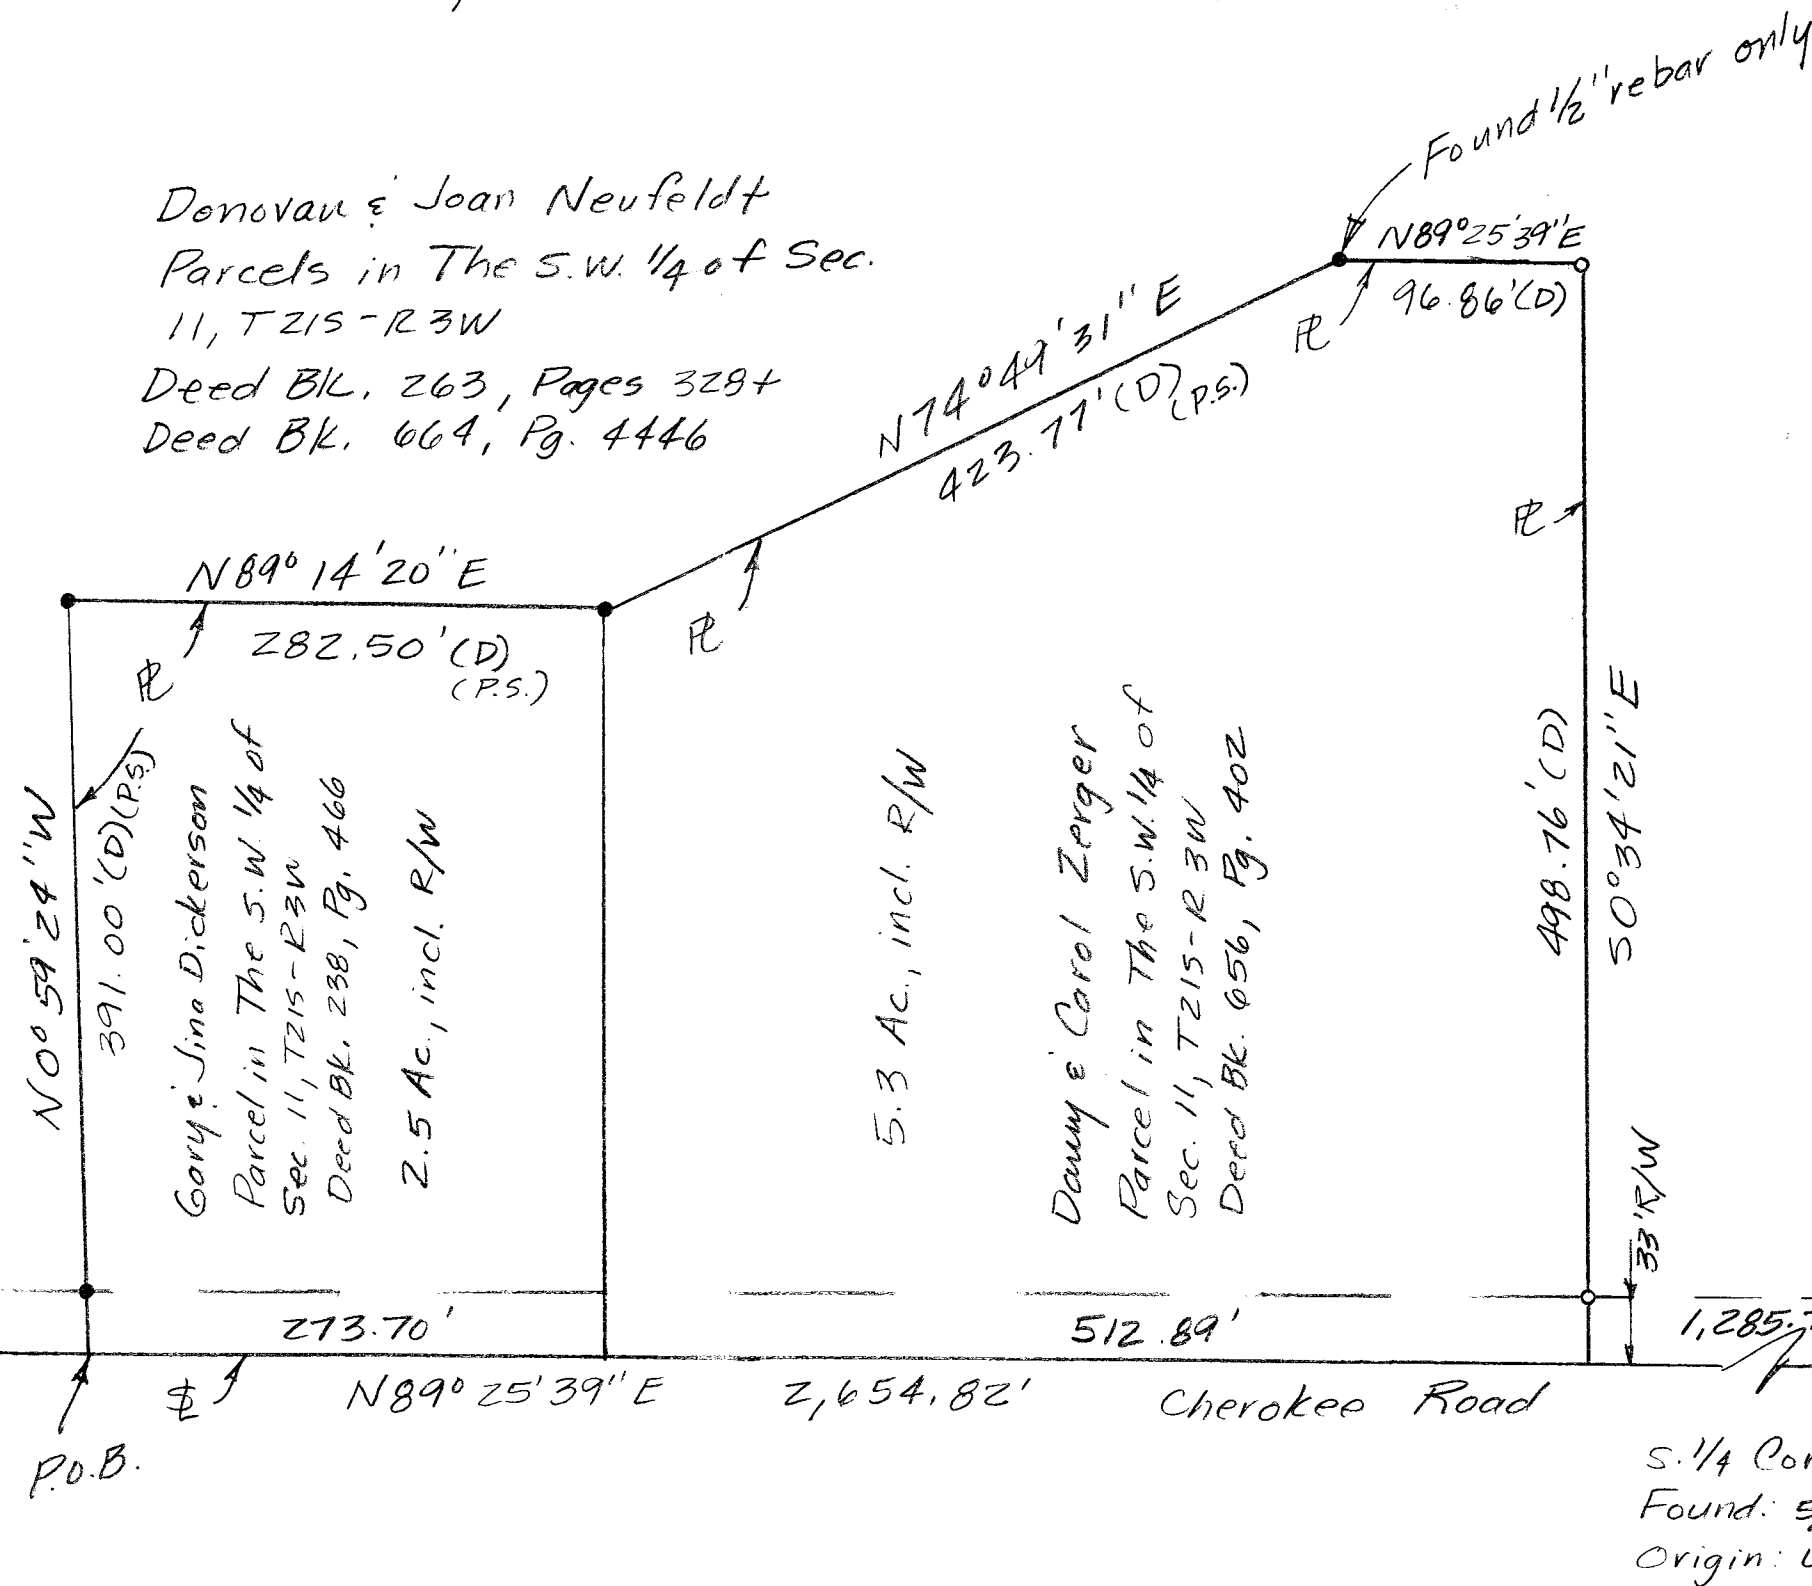

Note: All distances are calculated - measured distances. Field work performed November - December 2019.