

Heller Boundary Surveys, W. B. Heller, L.S. 1202, 863 S. 9th, Salina, KS 67401 Ph: 1-620-245-8023

Parcel Located in the S.E. 1/4,
Section 12, T18S-R3W

Brian Milleson
S.E. 1/4 Sec 12, T18S-R3W,
Except Parcel.

E. 1/4 Cor., Sec 12, T18S-R3W
Found: 1/2" rebar & I.D. cap
Origin: Melawie L. Thrower


For: Rick Clark-Leftler
1454 Quivira Road
Lindsborg, KS 67456

Date: June 29, 2010

Scale: 1" = 200'

Legend

- ▲ = Section Corner Found
- = 1/2" x 24" rebar with I.D. cap set
- ⌘ = Section Line
- PL = Property Line
- P.O.B. = Point of Beginning
- R/W = Public road right of way
- (m) = measured

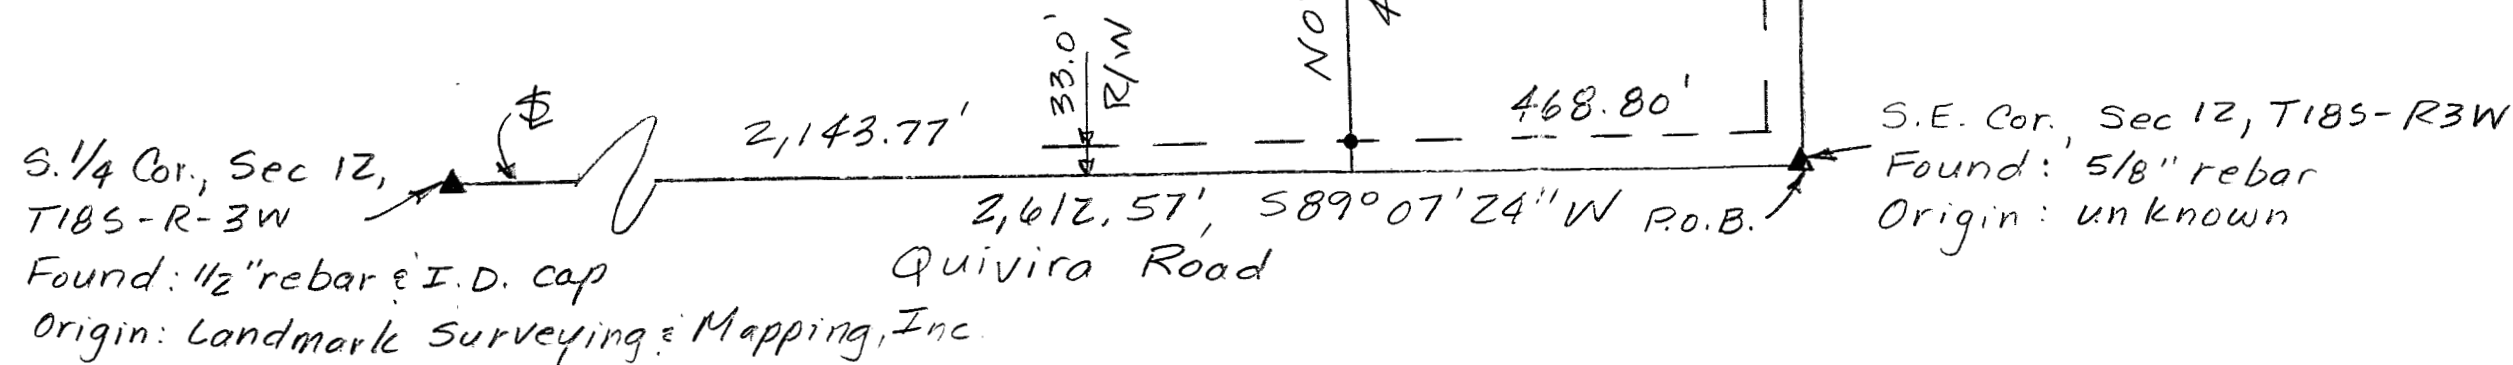

Note: All distances are calculated/measured unless noted.