


Plat of Survey

William B. Heller, P.S. 1202, cell: 620-245-8023, email: willyboskilly@yahoo.com
863 S. 9th Street, Salina, KS 67401

W. 1/4 Cor. Sec. 12, T18S-R4W
Found: 5/8" rebar
Origin: F.R. Raukin

Center Cor. Sec. 12, T18S-R4W
Found: 1/2" rebar & I.D. cap
Origin: W.B. Heller

Note: All distances are calculated-measured distances.
Field work performed in May 2020.

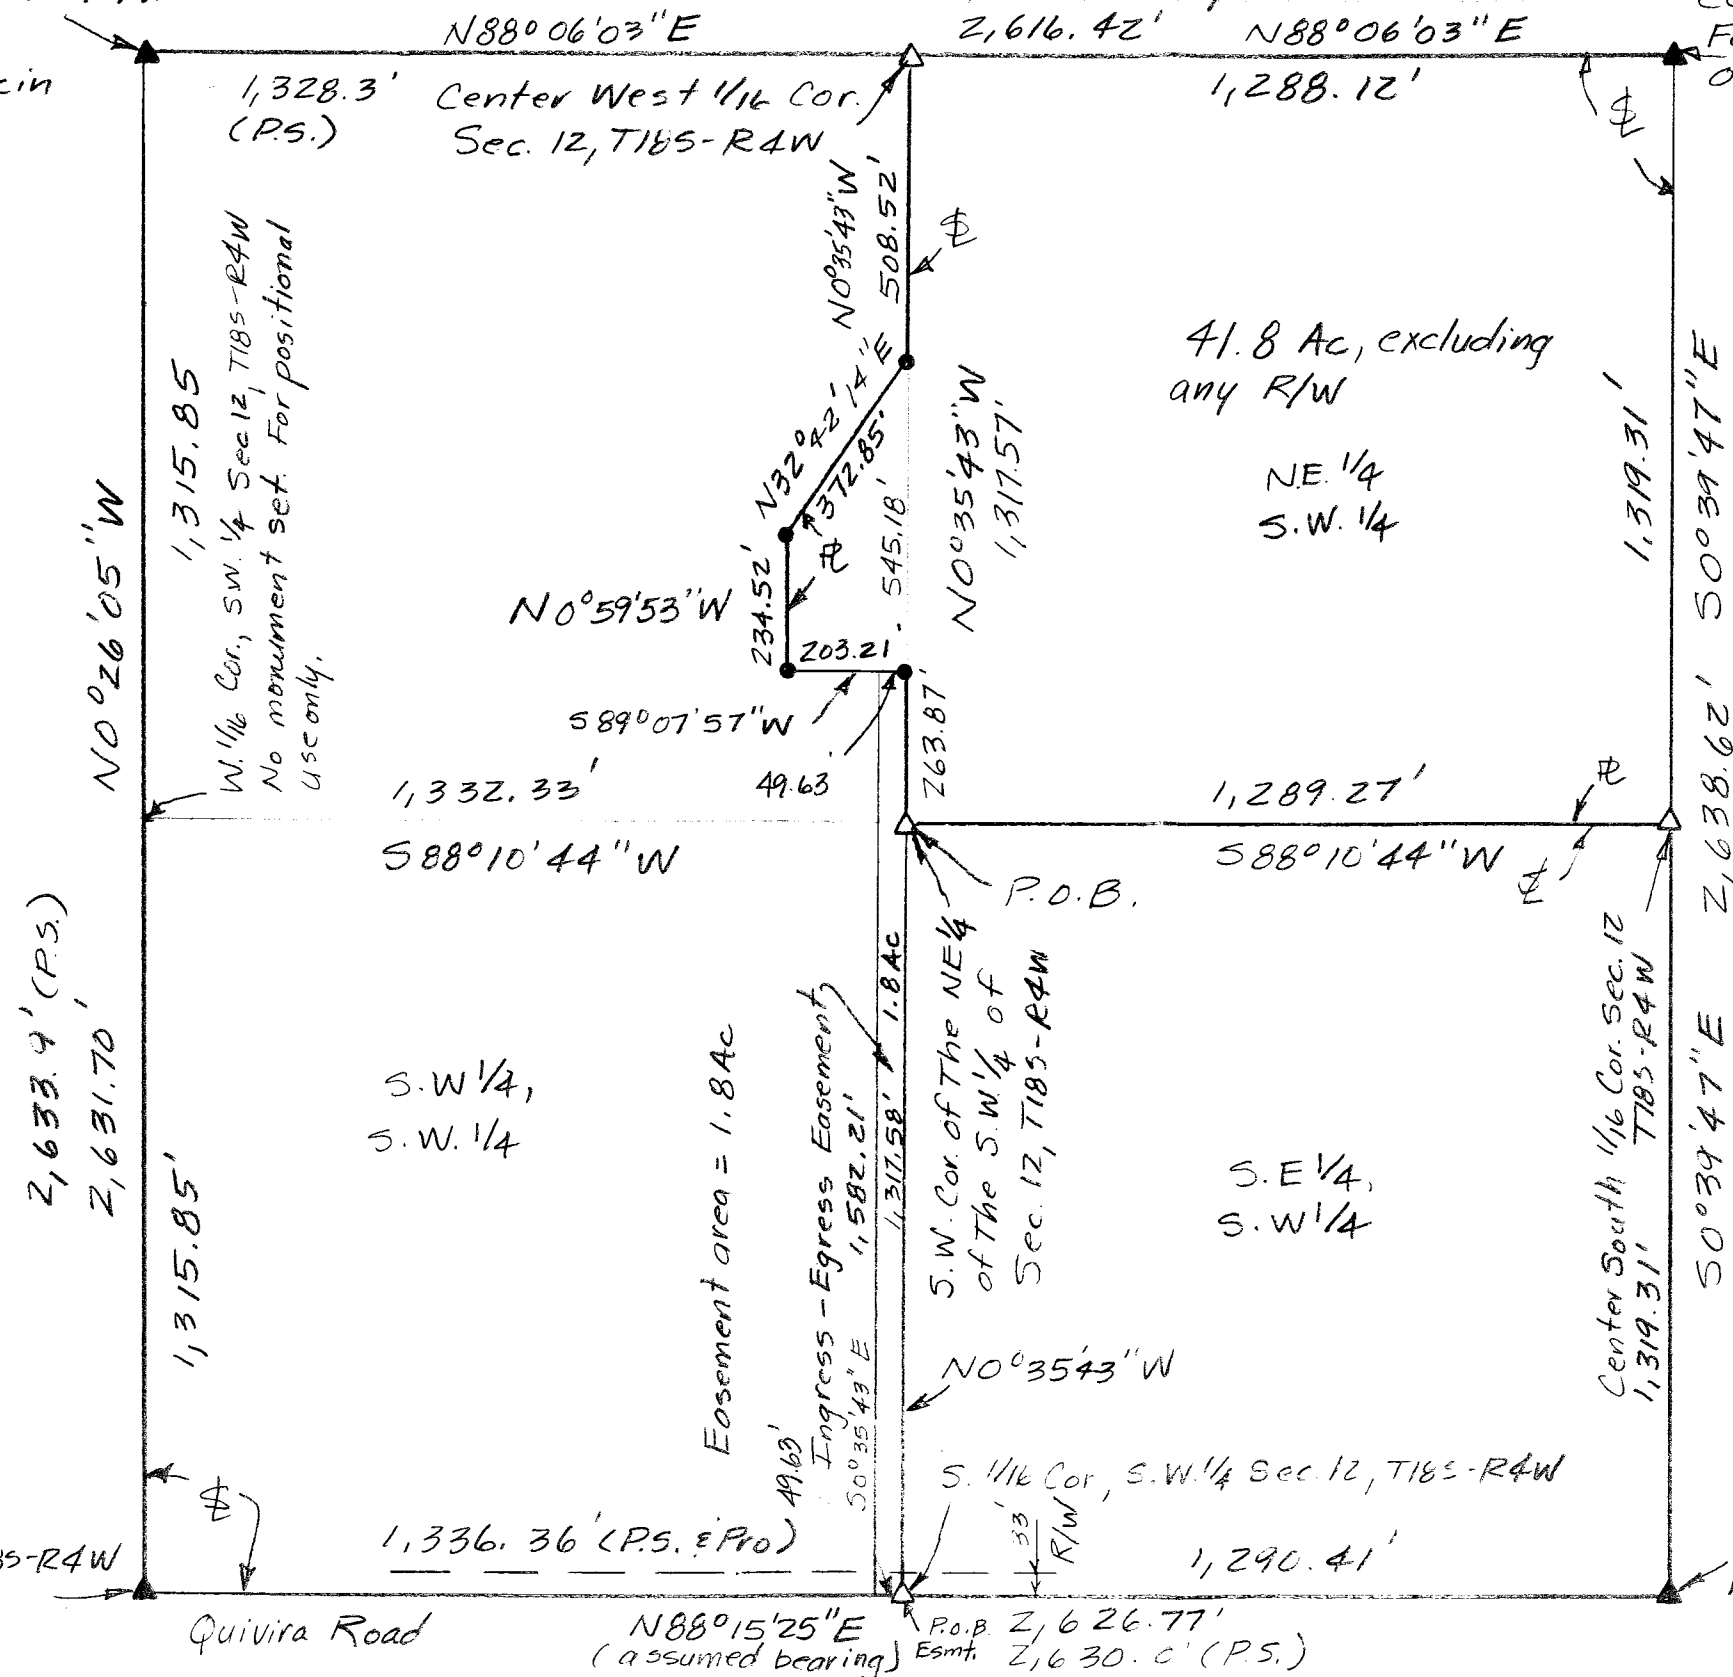

Scale: 1" = 330'

- Legend
- ▲ = Section Corner Found
 - △ = Section Corner Set (1/2" x 24" rebar & cap)
 - = 1/2" x 24" rebar & I.D. cap set
 - P.O.B. = Point of Beginning
 - ⊕ = Section Line
 - Ⓟ = Property Line
 - R/W = Public road right of way
 - (P.S.) = Previous Survey

For: Willis H. Larson
1124 Quivira Road
McPherson, KS 67460

Date: May 6, 2020