


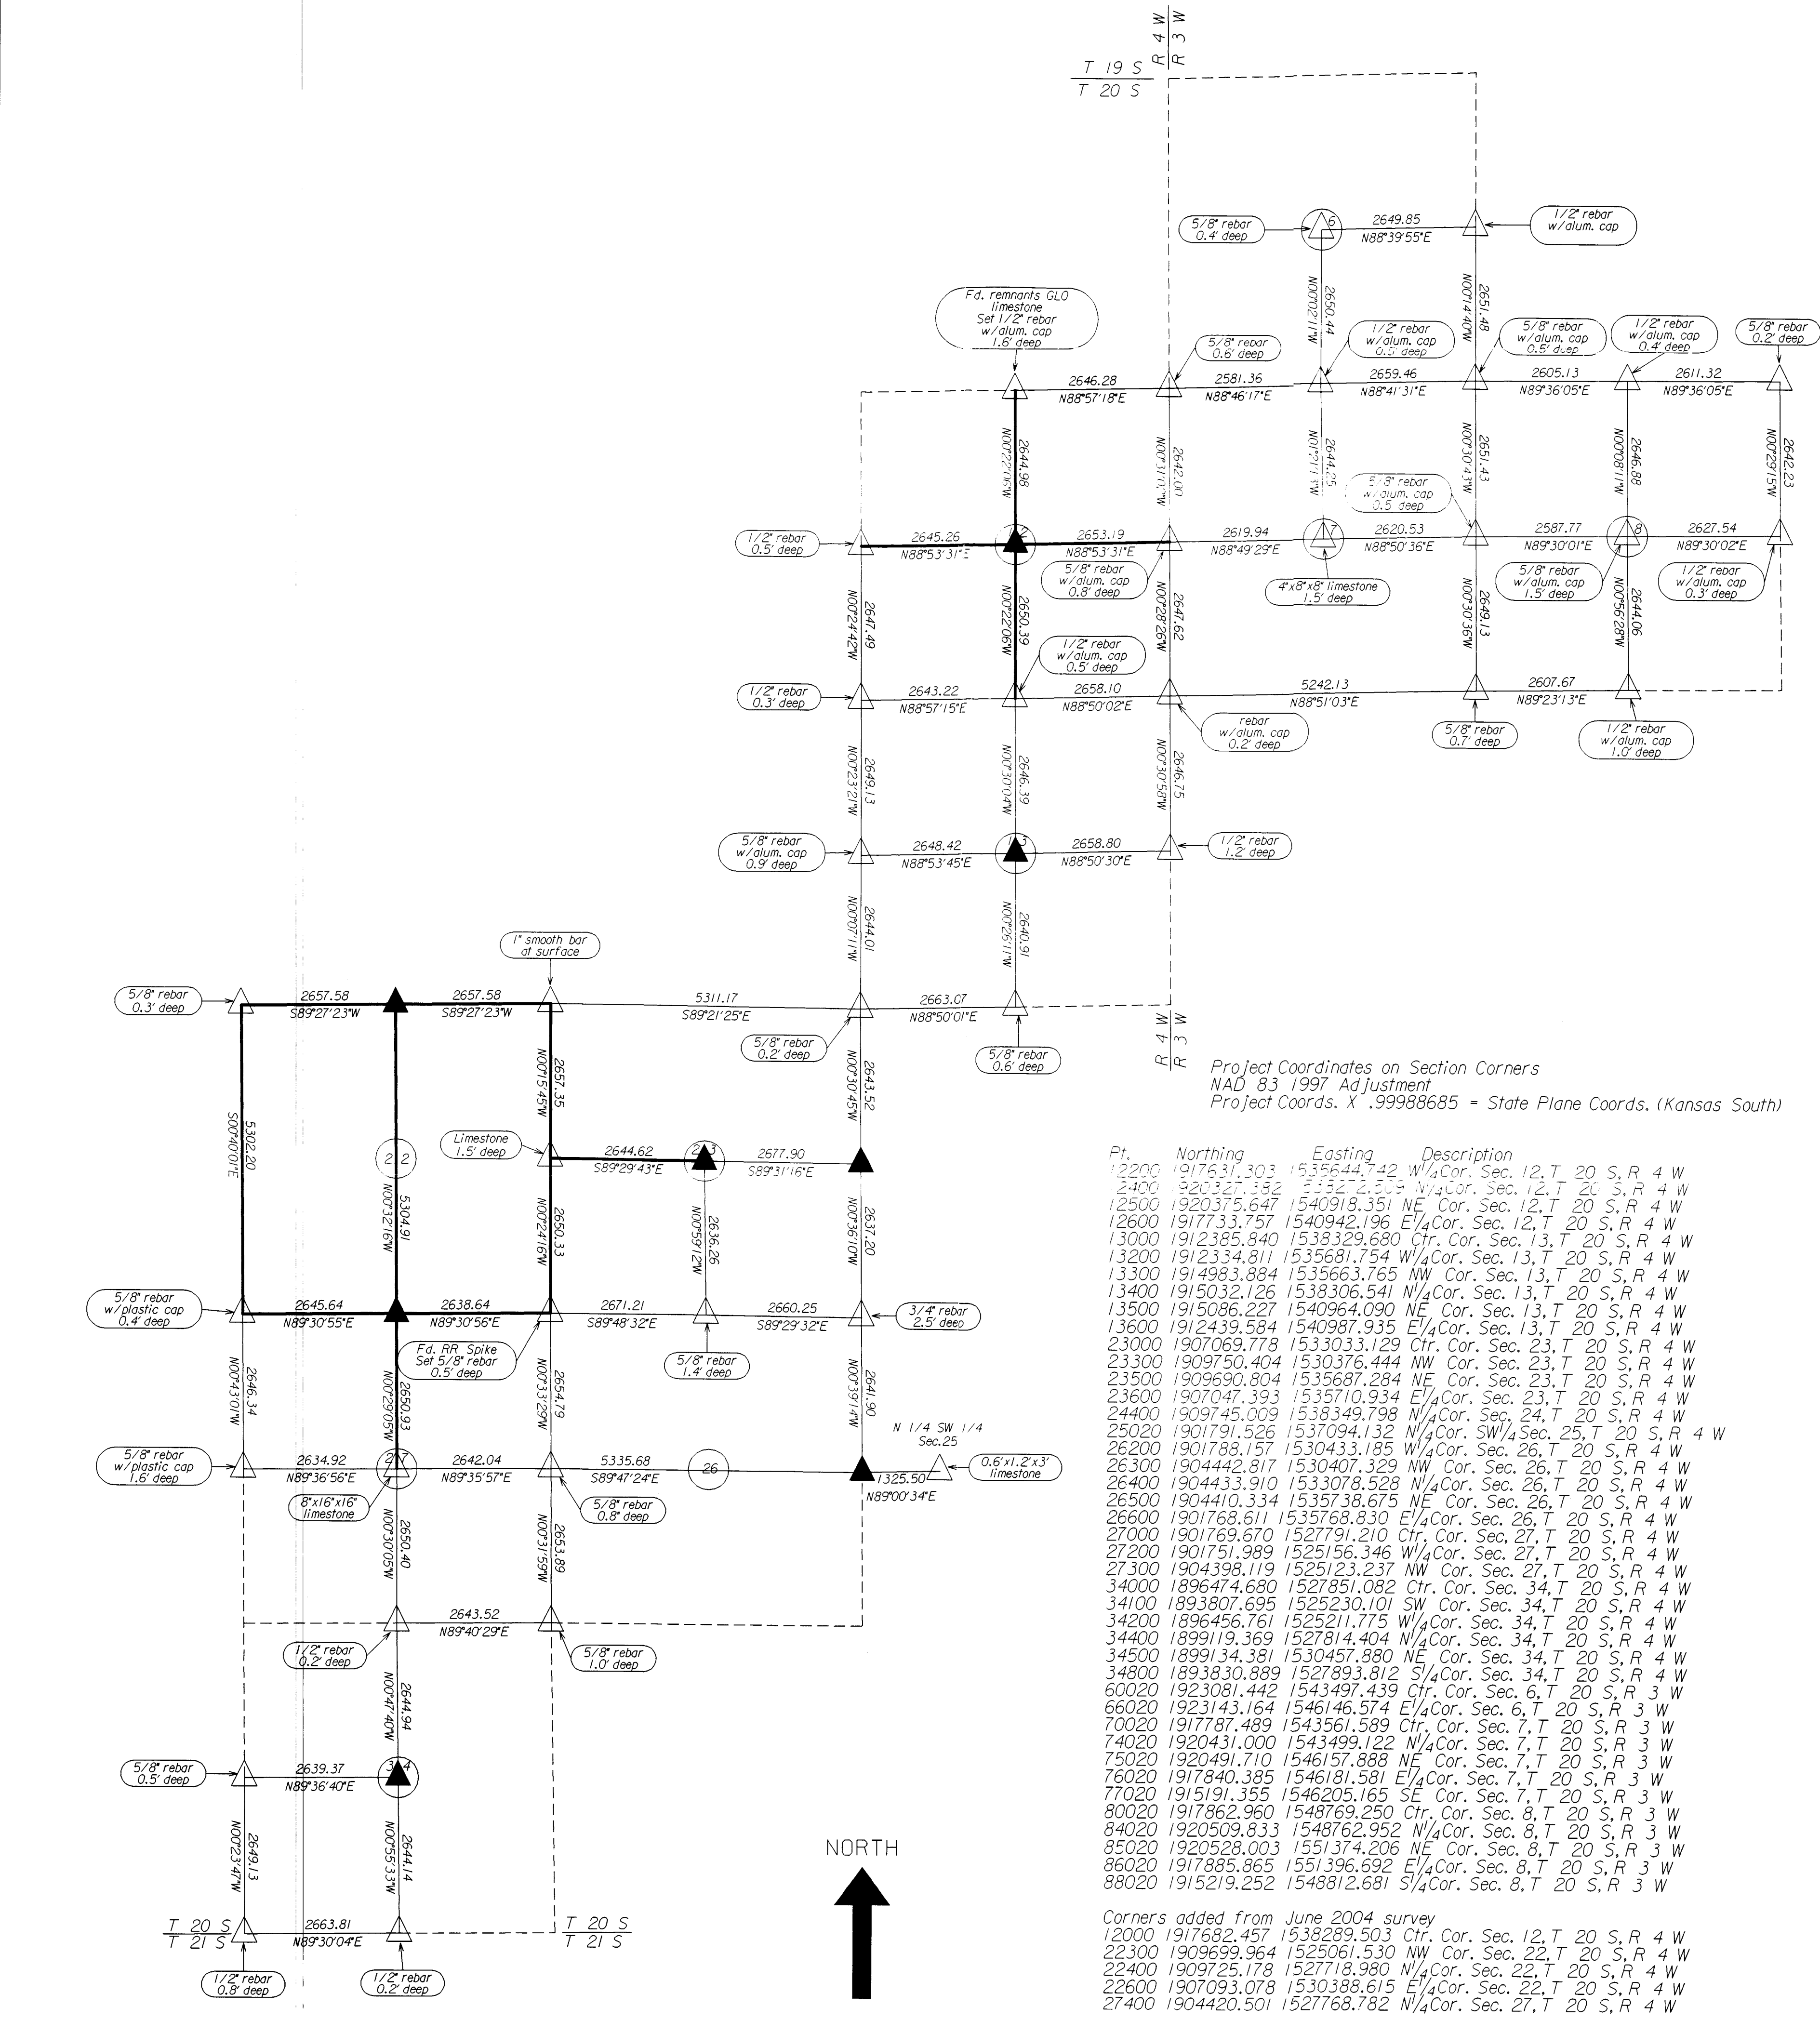

I hereby certify that this drawing is a true representation of a survey conducted by the Kansas Department of Transportation for project 61-59-K8253-01, completed June 2004, in McPherson County, Kansas.

KANSAS DEPT. OF TRANSPORTATION

by



RLS-1174

If the surveyor's signature is not blue colored, the drawing is a copy that should be assumed to contain unauthorized alterations. The certification contained on this document shall not apply to any copies.

LEGEND

No Scale
Grid Bearings
△ = Found, See Filed Land Survey Reference Reports for Origin/Methods
▲ = Set 1/2" x 24" Rebar w/ KDOT Alum. Cap. See Filed Land Survey Reference Reports for Origin/Method
— = Section lines from original survey dated Oct. 2003
— = Section lines from survey dated June 2004

STATE	PROJECT NO.	YEAR	SHEET NO.	TOTAL SHEETS
KANSAS	61-59-K8253-01	2003	1	2

KANSAS DEPARTMENT OF TRANSPORTATION

Sec. 6, 7 & 8, T20S-R3W
Sec. 12, 13, 22, 23, 26, 27 & 34, T20S-R4W

Township 20 South
Ranges 3 & 4 West