


NE 1/4 12-21-5

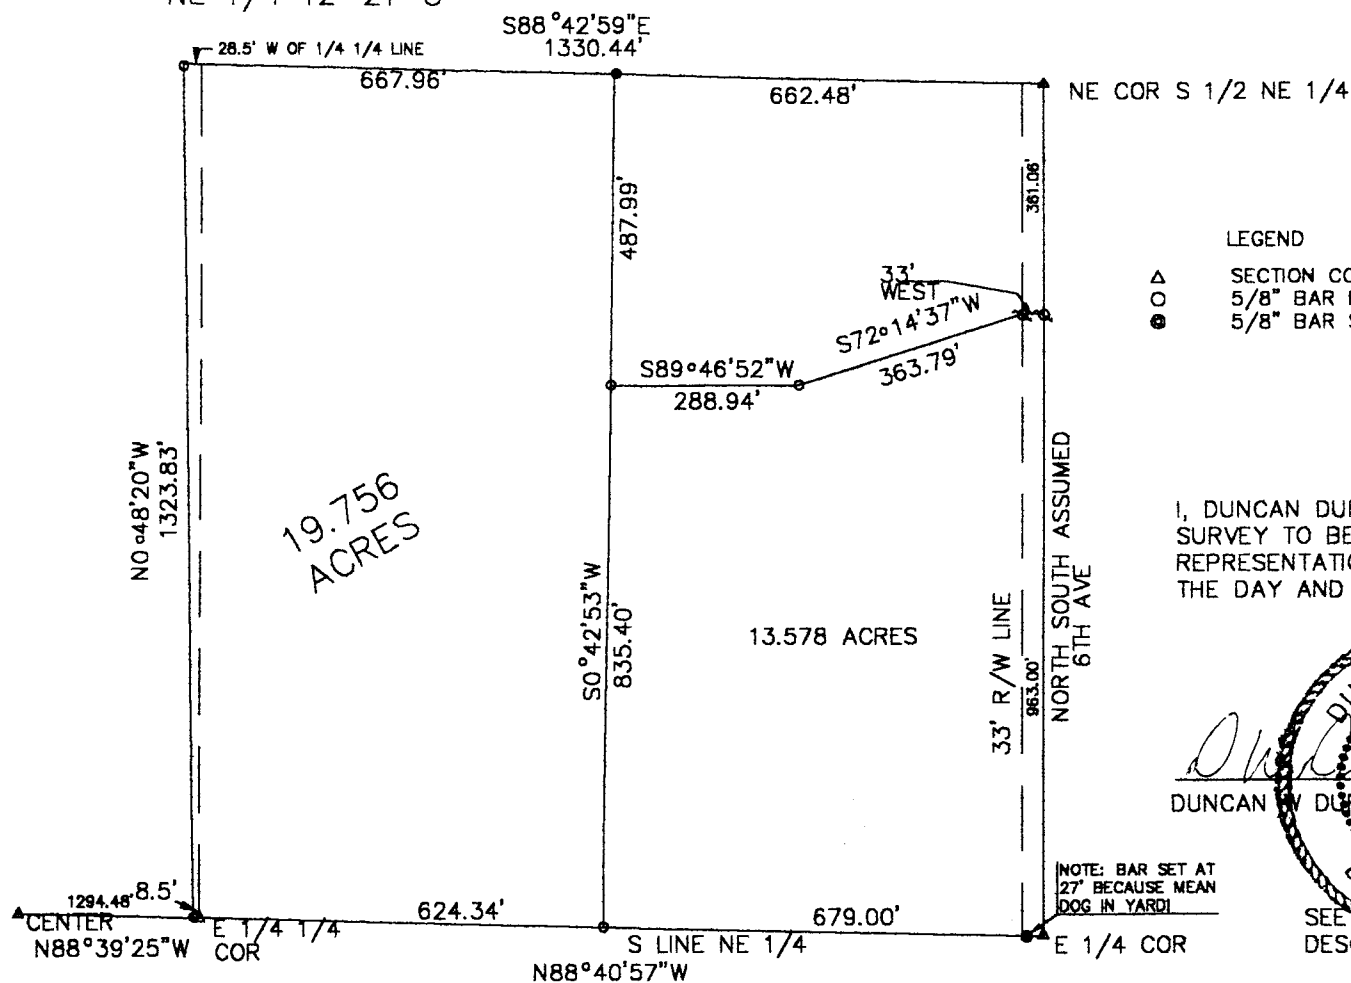


LEGEND

- △ SECTION CORNER FOUND
- 5/8" BAR FOUND
- 5/8" BAR SET

SCALE: 1" = 300'

I, DUNCAN DURR, DO HEREBY CERTIFY THIS SURVEY TO BE A TRUE AND ACCURATE REPRESENTATION OF THE CONDITIONS FOUND THE DAY AND DATE WRITTEN.

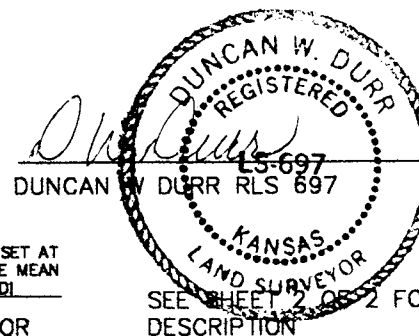

SEE SHEET 2 OF 2 FOR LEGAL DESCRIPTION

NOTE: BAR SET AT 27' BECAUSE MEAN DOG IN YARD

DRAWN BY: DURR	REVISIONS	PROJECT	SHT. NAME	SHT. NO.
DATE: 5/17/2000		TRACT IN NE 1/4 12-21-5 McPHERSON CO APPROX SE 1/4 NE 1/4	DURR ENGINEERING	1 OF 2
DWG. NO.: 20056		FOR McPHERSON CO ABSTRACT AND MERLIN WEINS	525 HOWARD HUTCHINSON, KS 67501 316-663-9613	
APPROVED BY:				