

PLAT OF SURVEY


HELLER BOUNDARY SURVEYS

WILLIAM B. HELLER, R.L.S. ~ 734 N. 1ST. ST., LINDSBORG, KS. 67456
HOME PHONE: 1-785-227-2759 ~ CELLULAR: 1-785-227-5279
e-mail: wheller@ks-usa.net

EDWARD D. & SONJA D. NELSON
589 QUIVIRA ROAD
MARQUETTE, KS 67464
NOVEMBER 10, 2004

PARCEL LOCATED IN: N.E. 1/4,
SECTION 13, TOWNSHIP 18 SOUTH, RANGE 5 WEST

IMPROVEMENTS LAYOUT

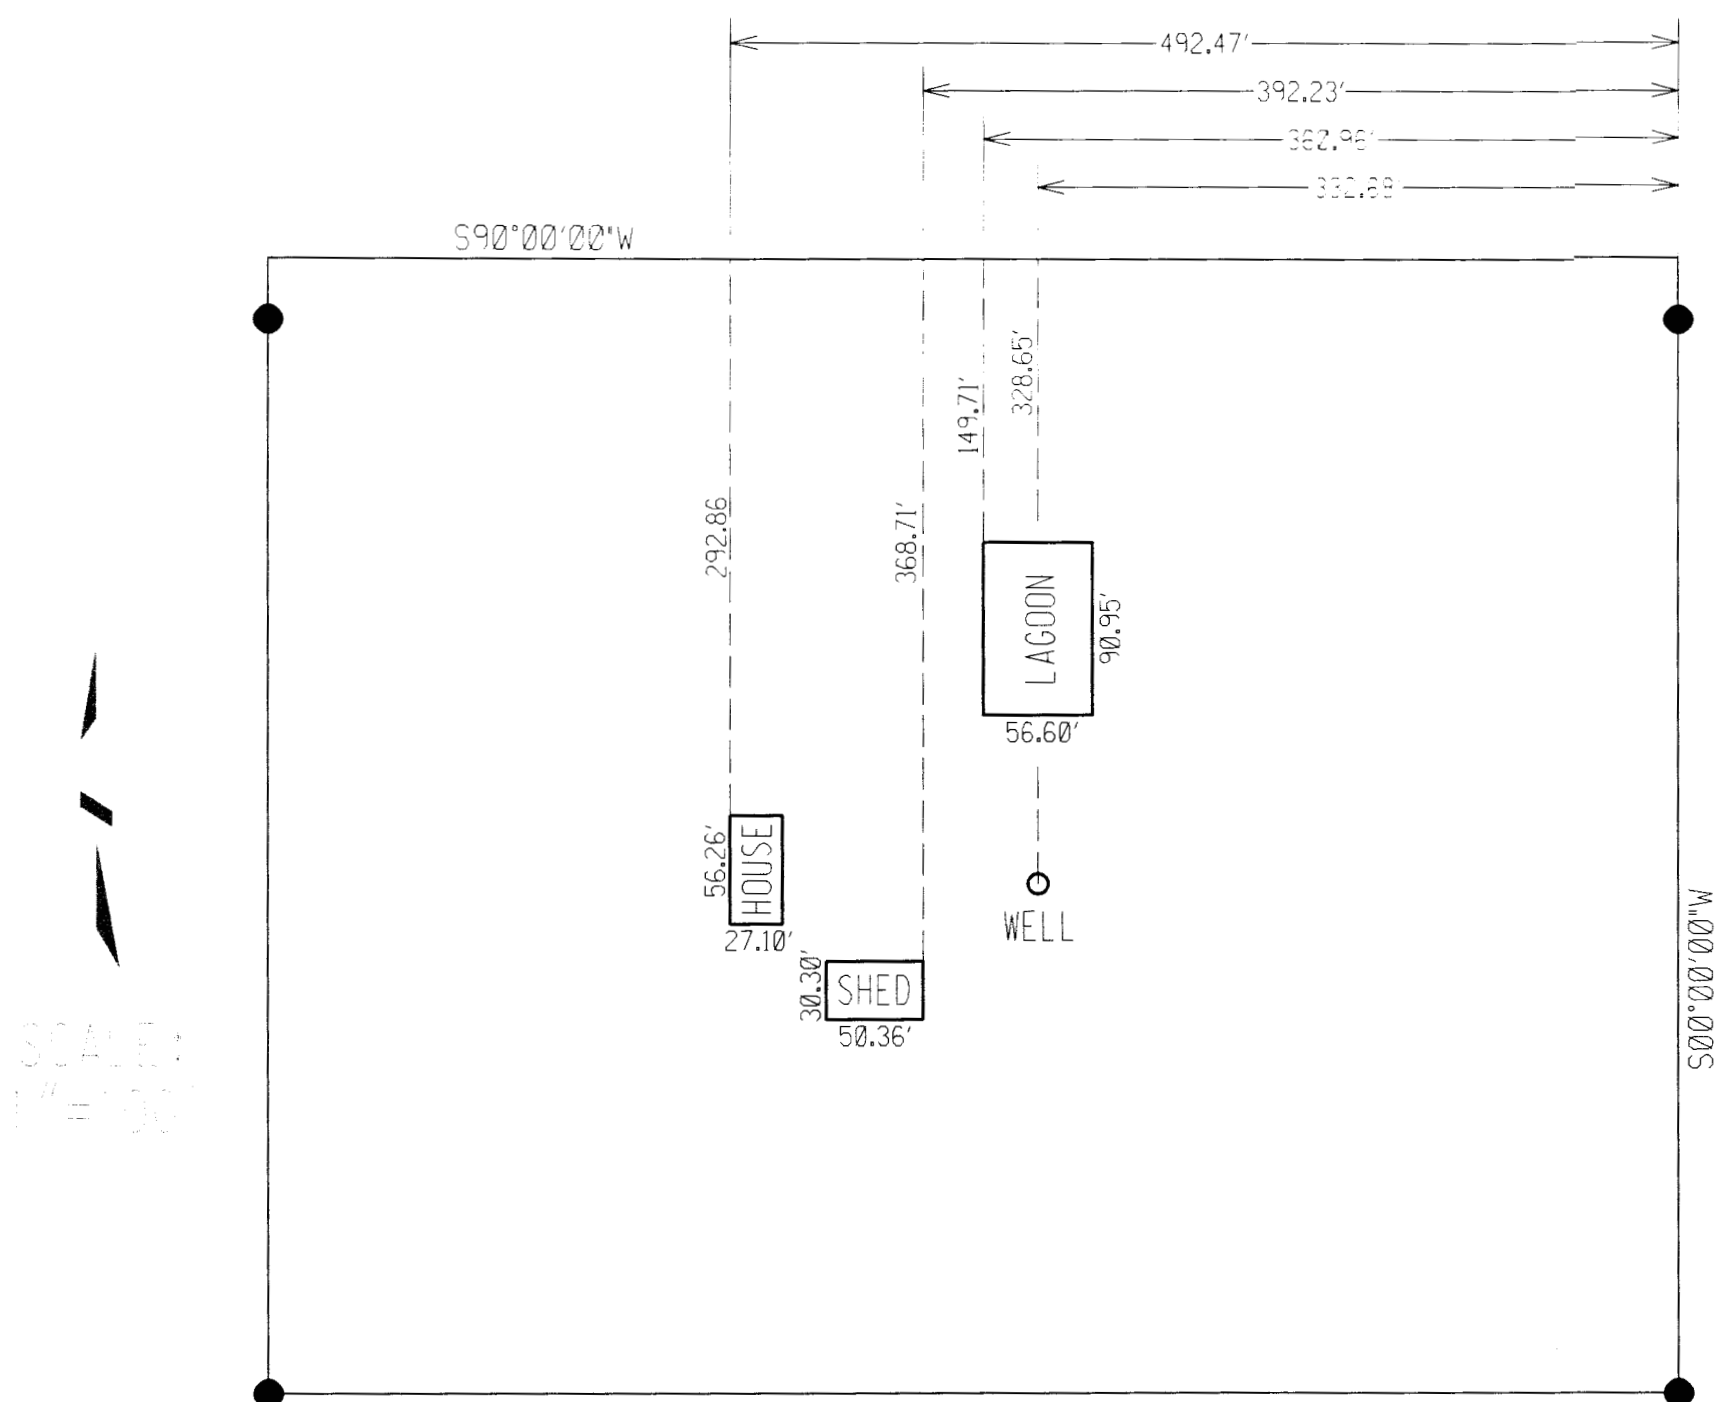

SCALE:
1" = 100'

ALL N-S TIE BEARINGS TO
IMPROVEMENTS IS $S00^{\circ}00'00''W$