
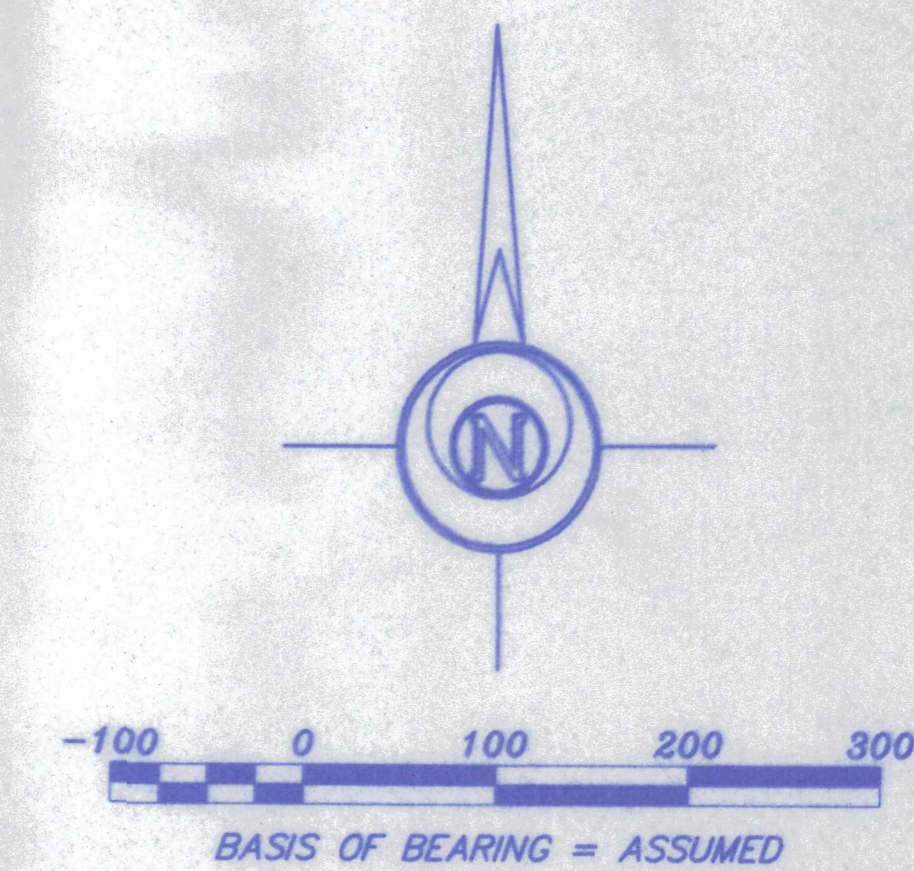


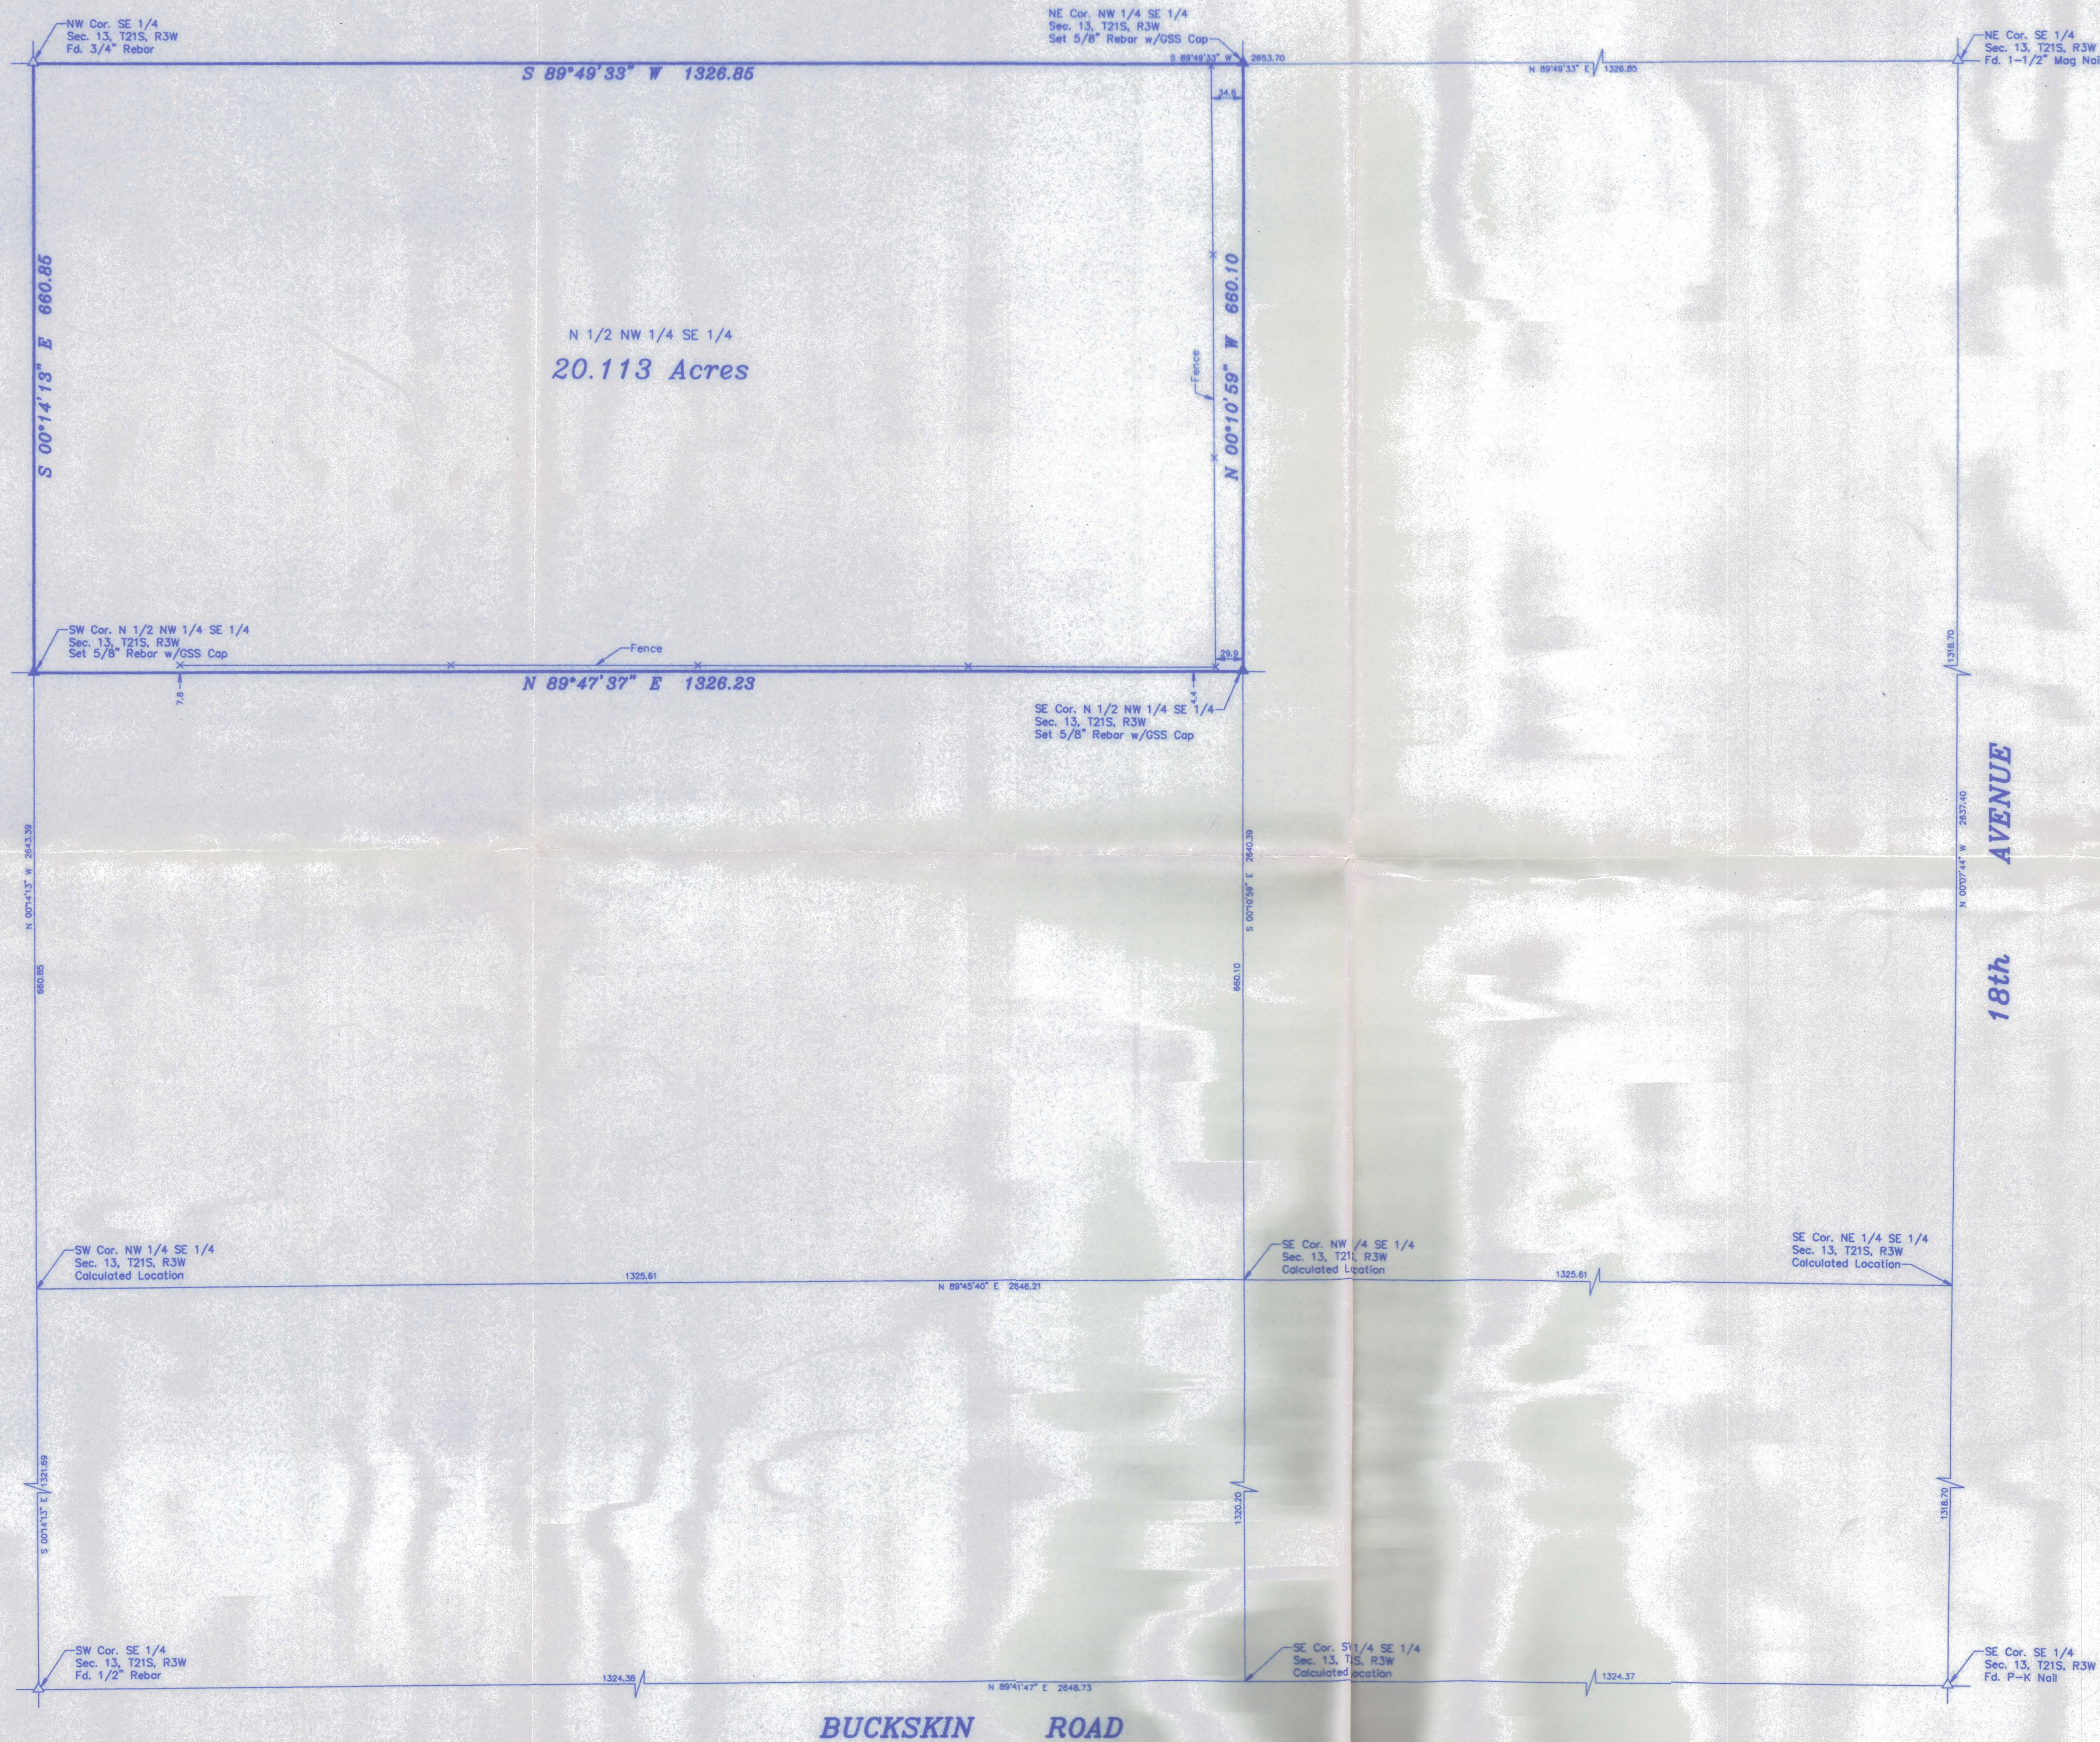

LEGEND

- Δ - Sectional Monument Found
- ▲ - Sectional Monument Set
- - Fence

DESCRIPTION:

The North Half of Northwest Quarter of the Southeast Quarter of Section 13, Township 21 South, Range 3 West of the 6th Principal Meridian, McPherson County, Kansas, containing 20.113 Acres, subject to any easements of record.

SURVEYOR'S CERTIFICATE:

I hereby certify this plot to be a true, correct and complete representation of the property described hereon, as surveyed under my supervision, this 24th day of August, 2000.

Daniel E. Garber RLS

Date Of Field Work: August 4, 2000

SCOTT HARDERS	
GARBER SURVEYING SERVICE, P.A.	
423 WEST FIRST AVENUE HUTCHINSON, KANSAS 67501 Ph. 316-665-7032 Fax 316-663-7401	
GSS	
A PORTION OF THE SE 1/4 SECTION 13, T21S, R3W	
Drawn By: AL	Checked By: DEG
Scale: 1"=100'	Job No.: G2000-587
Date: 08/24/2000	Sheet 1 of 1 Sheets