


NW COR.,
SEC. 14, T18S-R4W
FOUND 5/8" REBAR
ORIGIN: Herb Monroe

N 1/4 COR.,
SEC. 14, T18S-R4W
SET 5/8" X 24' REBAR
W/ PLASTIC I.D. CAP
ORIGIN: W.B. Heller

NE COR.,
SEC. 14, T18S-R4W
FOUND 5/8" REBAR
ORIGIN: F.R. RANKIN

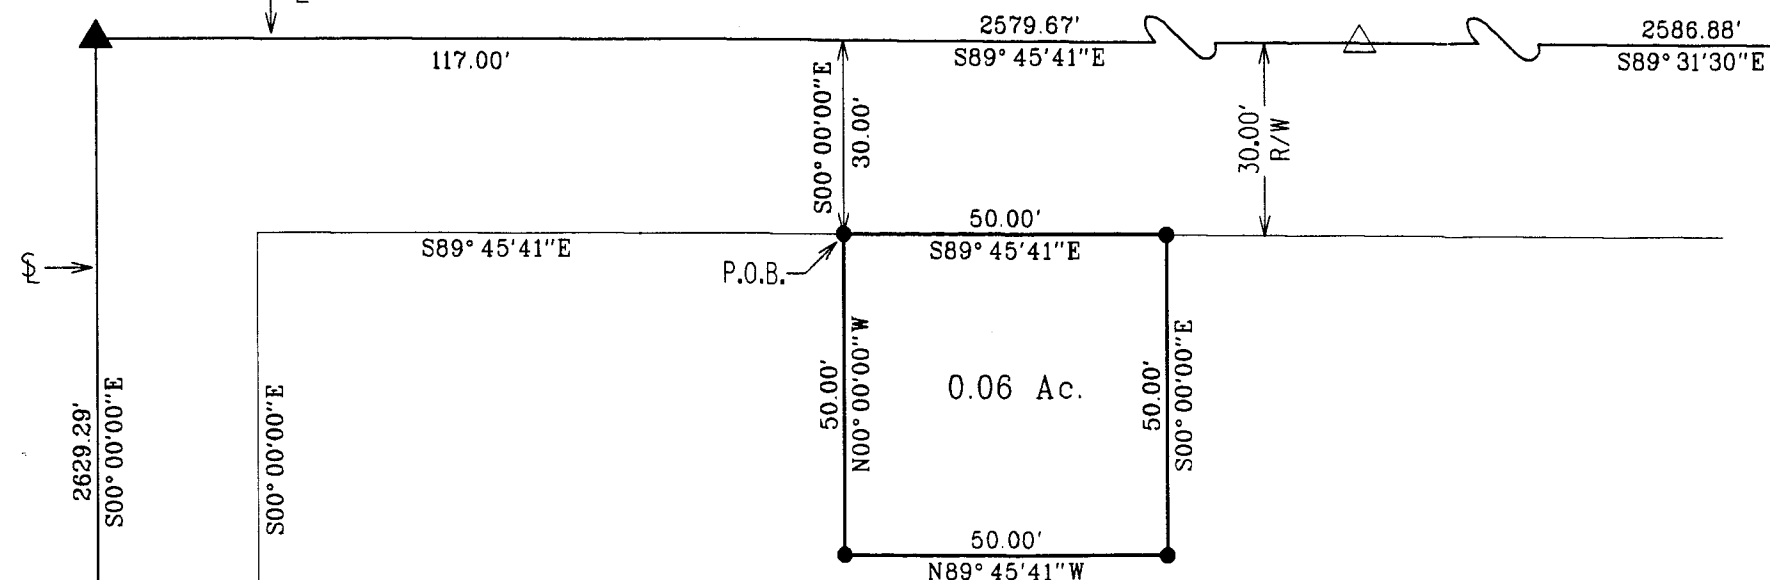

ORVIN & ETHELYN
LUNDQUIST


N 1/2, N.W. 1/4
SEC. 14, T18S-R4W

W 1/4 COR.,
SEC. 14, T18S-R4W
SET 5/8" X 24' REBAR
W/ PLASTIC I.D. CAP
ORIGIN: W.B. Heller

SW 1/4 COR.,
SEC. 14, T18S-R4W
SET 5/8" X 24' REBAR
W/ PLASTIC I.D. CAP
ORIGIN: W.B. Heller



SCALE: 1"=30'

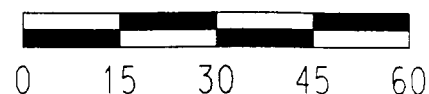

BEARINGS ASSUMED

PLAT OF SURVEY HELLER BOUNDARY SURVEYS

WILLIAM B. HELLER, R.L.S.~734 N. 1ST.ST., LINDSBORG, KS. 67456
HOME PHONE: 1-785-227-2759 ~ CELLULAR: 1-785-227-5279

McPHERSON R.W.D. #6
DECEMBER 19, 2002

PARCEL LOCATED IN: N 1/2, N.W. 1/4
SECTION 14, TOWNSHIP 18 SOUTH-RANGE 4 WEST

LEGEND

- ▲ = SECTION CORNER MONUMENT FOUND
- △ = SECTION CORNER MONUMENT SET
- = 1/2" X 24' REBAR W/ PLASTIC CAP SET
- P.O.B. = POINT OF BEGINNING
- ⌘ = SECTION LINE
- R/W = RIGHT OF WAY