



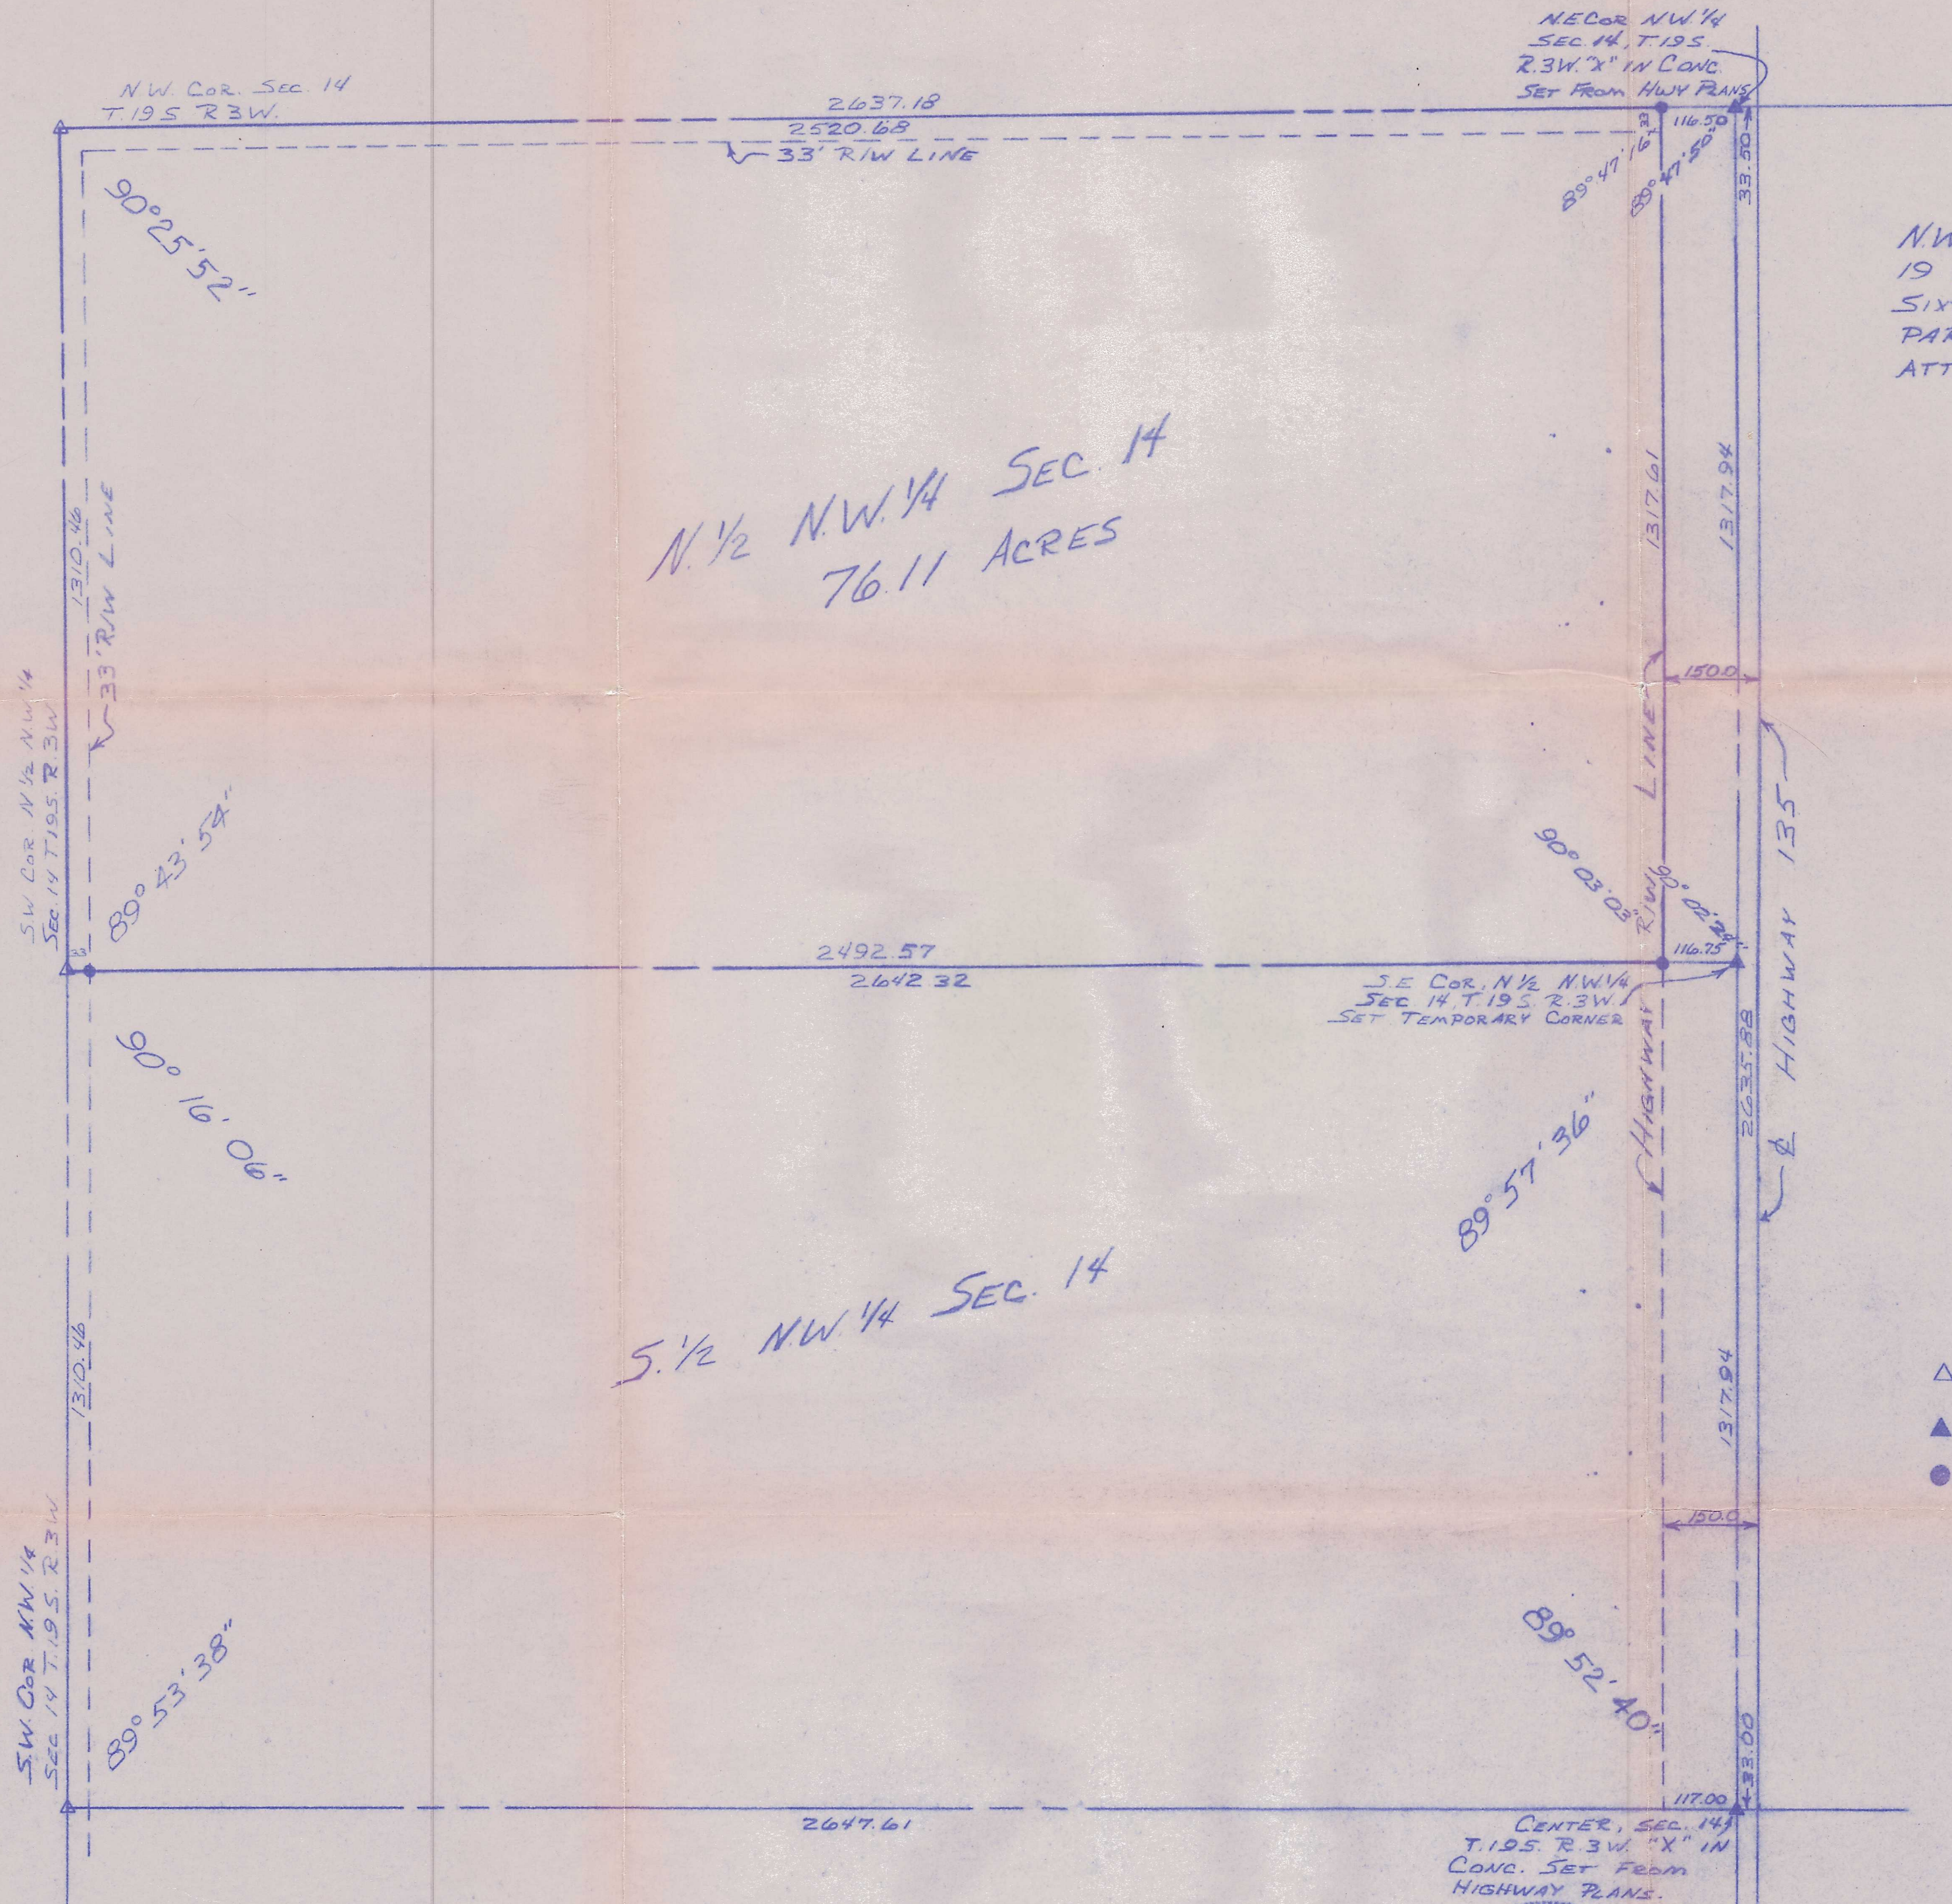

A SURVEY OF THE NORTH HALF, N.W. QUARTER, SECTION 14, TOWNSHIP 19 SOUTH, RANGE 3 WEST OF THE SIXTH PRINCIPAL MERIDIAN AS MORE PARTICULARLY DESCRIBED ON THE ATTACHED SHEET.

SCALE: 1" = 200'

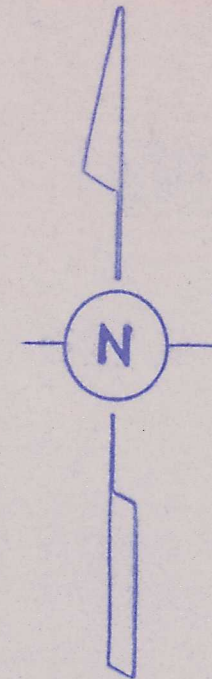

LEGEND:

- △ - GOV'T CORNER FOUND
- ▲ - GOV'T CORNER SET
- - 5/8" x 24" IRON PIN SET

I HEREBY CERTIFY THIS PLAT TO BE A TRUE, CORRECT AND COMPLETE REPRESENTATION OF THE PROPERTY DESCRIBED ABOVE AND ON THE ATTACHED SHEET, AS SURVEYED BY ME, THIS 19 DAY OF SEPTEMBER, 1980.

Daniel E. Garber
DANIEL E. GARBER, R.L.S.



SURVEY FOR: ARROWHEAD REALTY		
BY: GARBER SURVEYING SERVICE, P.A. 217 E. 1ST AVE. SUITE 9 HUTCHINSON, KANSAS 67501		
DATE 9-19-80	SCALE 1"=200'	PROJ. No. G80-99
DRAWN AJB	CHECKED	