
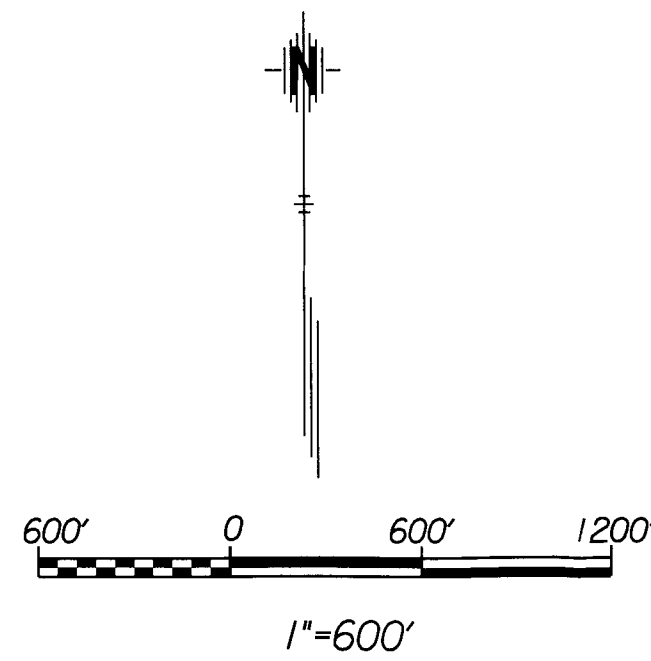


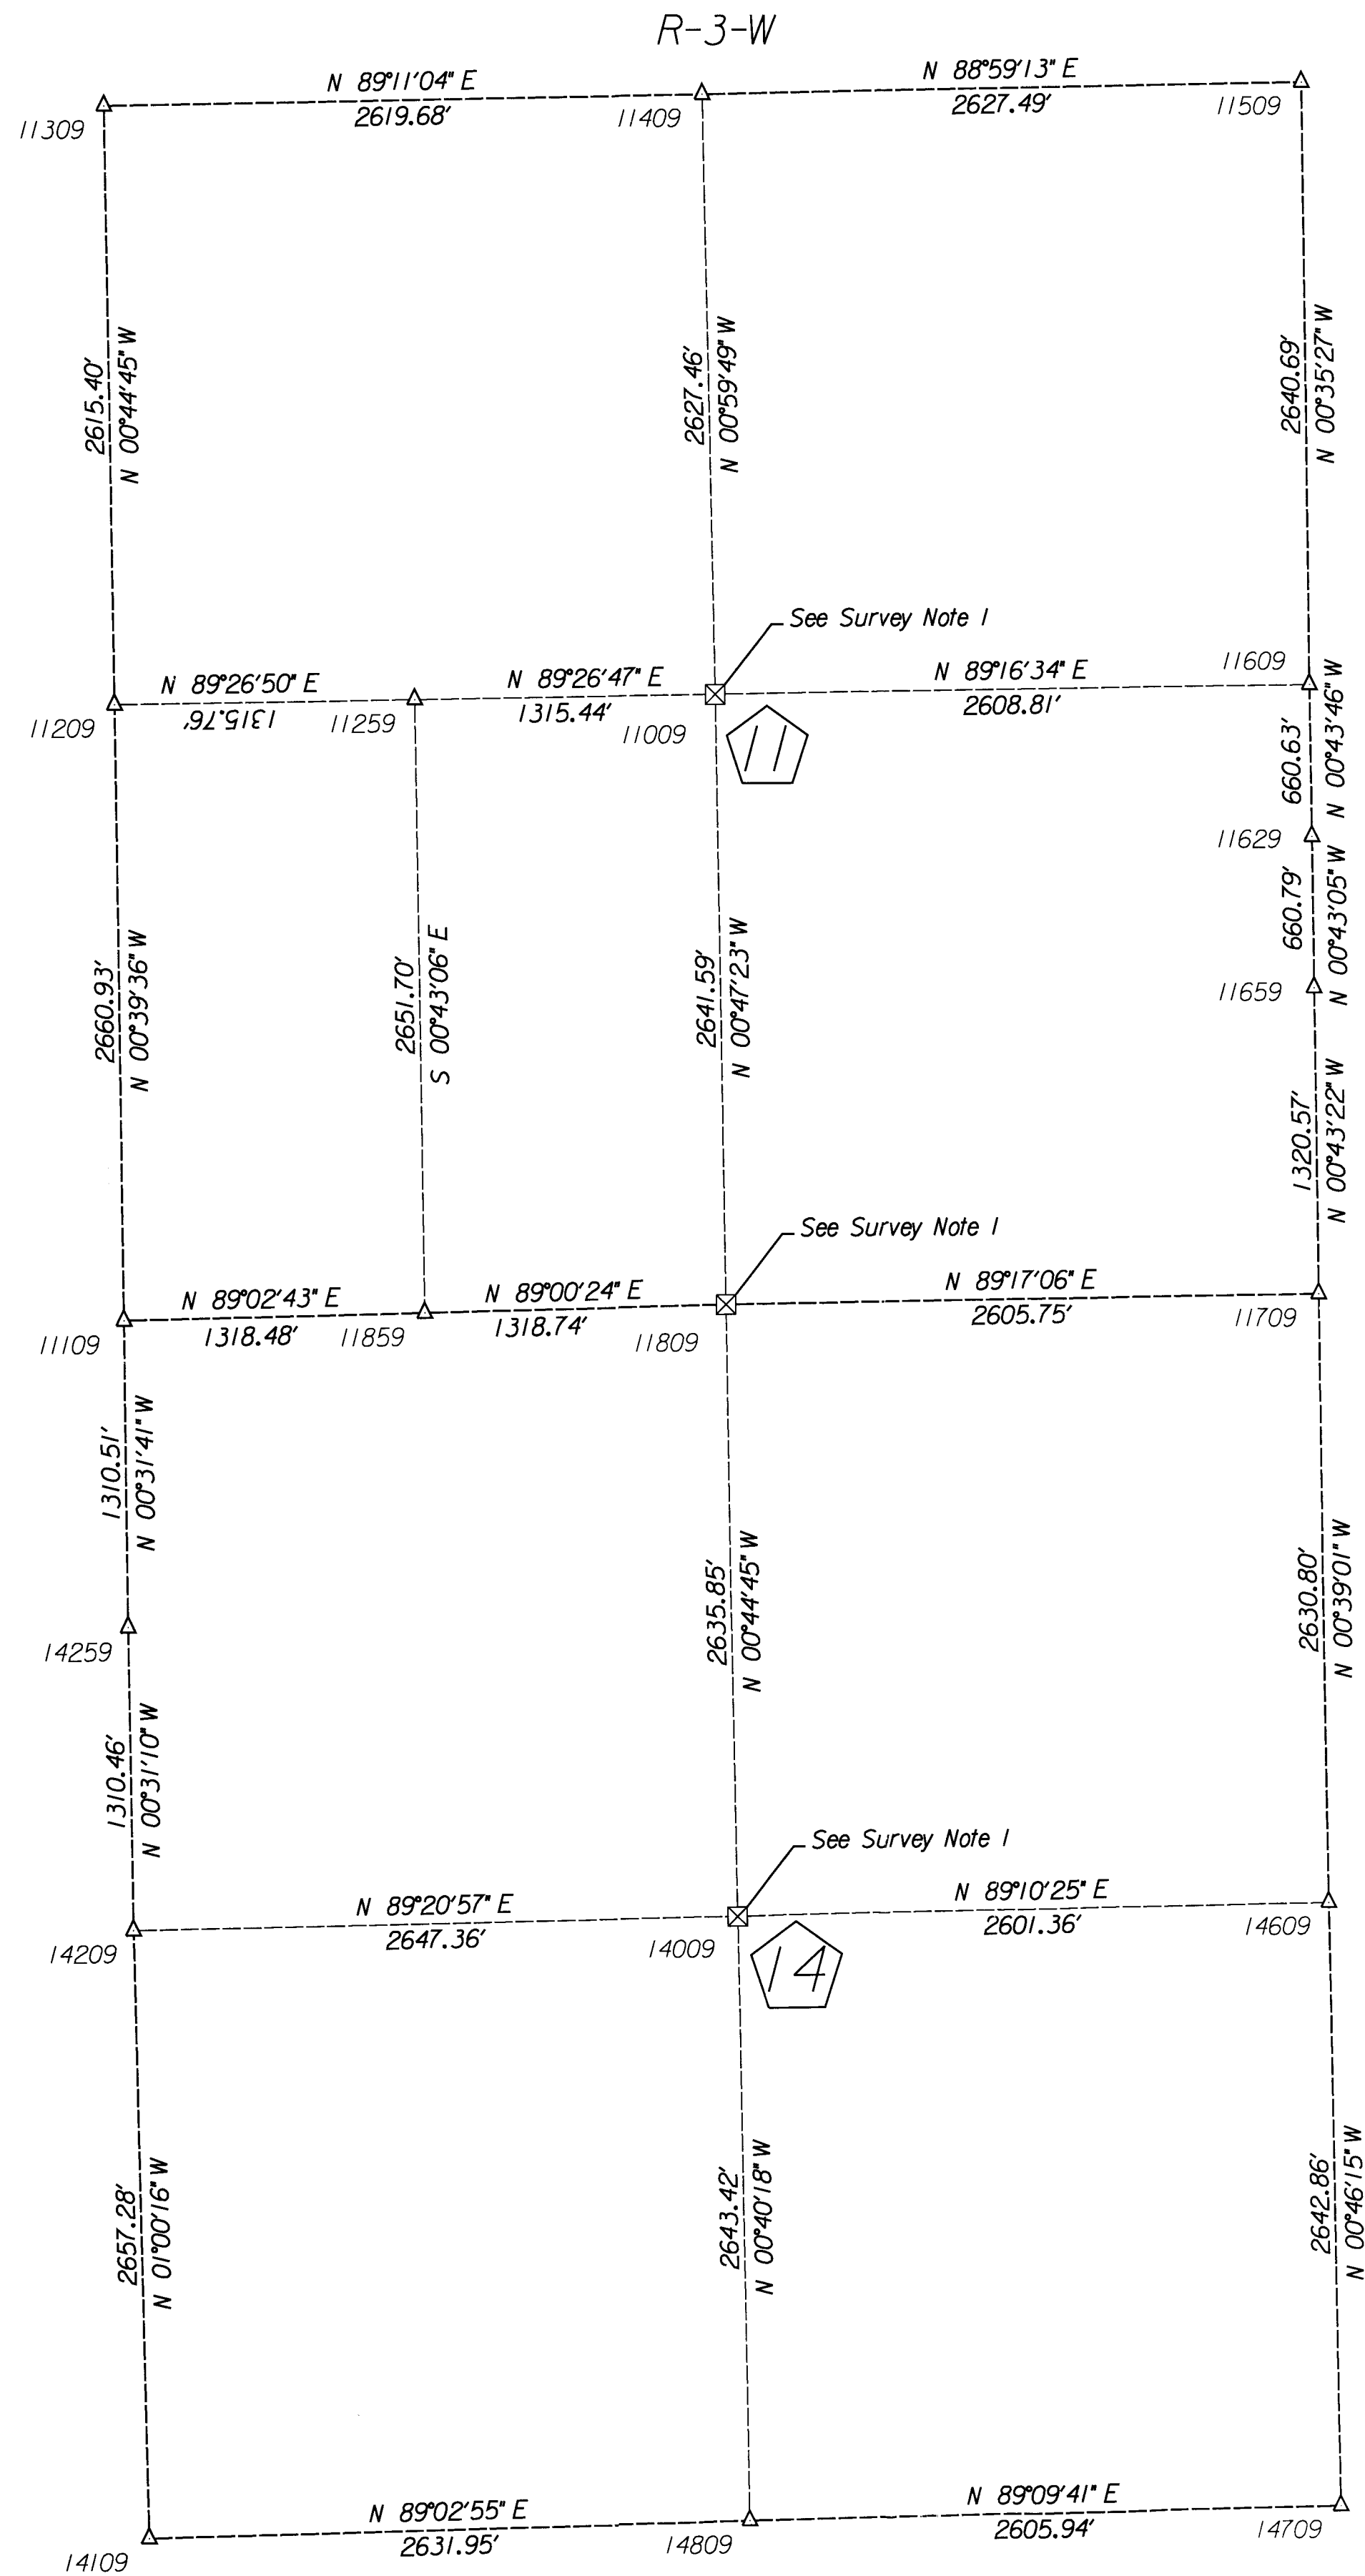

LEGEND

- ▲ = Section Corner-Set $\frac{5}{8}$ " Bar & "BWR CLS-086" Cap.
△ = Section Corner-Found (See descriptions on coordinate list).
☒ = Section Corner-Calculated location.

SURVEY NOTES:

1. Corner NOT set. Location falls in S.B. lanes of I-135. Set $\frac{5}{8}$ " bar 34' west & on $\frac{1}{4}$ section line.

Survey Data:

1. All distances & bearings shown are measured or calculated from measurements made this survey, unless otherwise noted.
2. Basis of Bearings = $N00^{\circ}39'36''W$ along the West line the $SW\frac{1}{4}$ of Section 11, Township 19 South, Range 3 West of the 6th Principal Meridian.
3. Coordinates shown are Ground (project) Coordinates based on NAD 83, Kansas South.
State Plane Coordinates = Ground Coordinates. X C.A.F.
C.A.F. = 0.9999038425

Survey of Sections 11 & 14,
Township 19 South, Range 3 West
of the 6th Principal Meridian,
McPherson County, Kansas

PT*	NORTH	EAST	DESCRIPTION
11009	1949609.694	1564373.746	Calculated Location-Corner falls in S.B. Lanes
11109	1946923.529	1561773.317	Found $\frac{3}{4}$ " Bar
11209	1949584.286	1561742.667	Found $\frac{3}{4}$ " Bar
11259	1949596.982	1563058.368	Found $\frac{5}{8}$ " Bar
11309	1952199.468	1561708.618	Found $\frac{3}{4}$ " Bar
11409	1952236.752	1564328.032	Found Chiseled "*" on overpass bridge
11509	1952283.204	1566955.115	Found $\frac{3}{4}$ " Bar
11609	1949642.657	1566982.348	Found $\frac{5}{8}$ " Bar & Cap
11629	1948982.081	1566990.758	Magnetic Response
11659	1948321.342	1566999.04	Found $\frac{5}{8}$ " Bar & Cap
11709	1947000.874	1567015.696	Found $\frac{1}{2}$ " Bar & Cap
11809	1946968.356	1564410.151	Calculated Location-Corner falls in S.B. Lanes
11859	1946945.495	1563091.611	Found $\frac{1}{2}$ " Bar
14009	1944332.729	1564444.464	Calculated Location-Corner falls in S.B. Lanes
14109	1941645.788	1561843.863	Found $\frac{1}{2}$ " Bar
14209	1944302.663	1561797.277	Found $\frac{5}{8}$ " Bar
14259	1945613.074	1561785.394	Found 5*8" Bar
14609	1944370.245	1567045.55	Found $\frac{3}{4}$ " Bar
14709	1941727.626	1567081.109	Found 5*8" Bar
14809	1941689.491	1564475.453	Found Chiseled "*" on overpass bridge

State of Kansas)
) SS
County of McPherson)

I, the undersigned, do hereby certify that this drawing is a true representation of a survey conducted by Lochner for the Kansas Department of Transportation Proj. #135-59 KA-2336-01, completed May 16, 2012 in McPherson County, Kansas.

DAVE L. KNEUBUHL
DAVE L. KNEUBUHL, R.L.S. May 21, 2012
DATE

If the surveyor's signature is not blue in color, the drawing is a copy that should be assumed to contain unauthorized alterations. The certification contained on this document shall not apply to any copies.



LOCHNER

2335 E. Crawford Street | Salina, Kansas 67401-3713
P 785.827.3603 | F 785.827.3029

KANSAS DEPT. OF TRANSPORTATION

I-135 & MOHAWK RD. INTERCHANGE
MCPHERSON COUNTY
KANSAS

PROJECT NO.	0100-35900
DRAWN BY	DLK DATE 05-2012
CHECKED BY	DEJ DATE 05-2012
DESIGNED BY	DLK DATE 05-2012
REVISIONS	DATE

ISSUE DATE 5/21/2012

SECTION LINE
MAP

1