

PLAT OF SURVEY

HELLER BOUNDARY SURVEYS


WILLIAM B. HELLER, R.L.S.~734 N. 1ST.ST., LINDSBORG, KS. 67456
HOME PHONE: 1-785-227-2759 ~ CELLULAR: 1-785-227-5279

MARTIN JOHNSON
MAY 17, 2002

PARCEL LOCATED IN: NE 1/4,
SECTION 15, TOWNSHIP 17 SOUTH-RANGE 3 WEST

LEGEND

- ▲ = SECTION CORNER MONUMENT FOUND
- = SECTION CORNER MONUMENT SET
- = 1/2" X 24' REBAR W/ PLASTIC CAP SET
- R/W = RIGHT OF WAY
- \$ = SECTION LINE
- P.O.B. = POINT OF BEGINNING

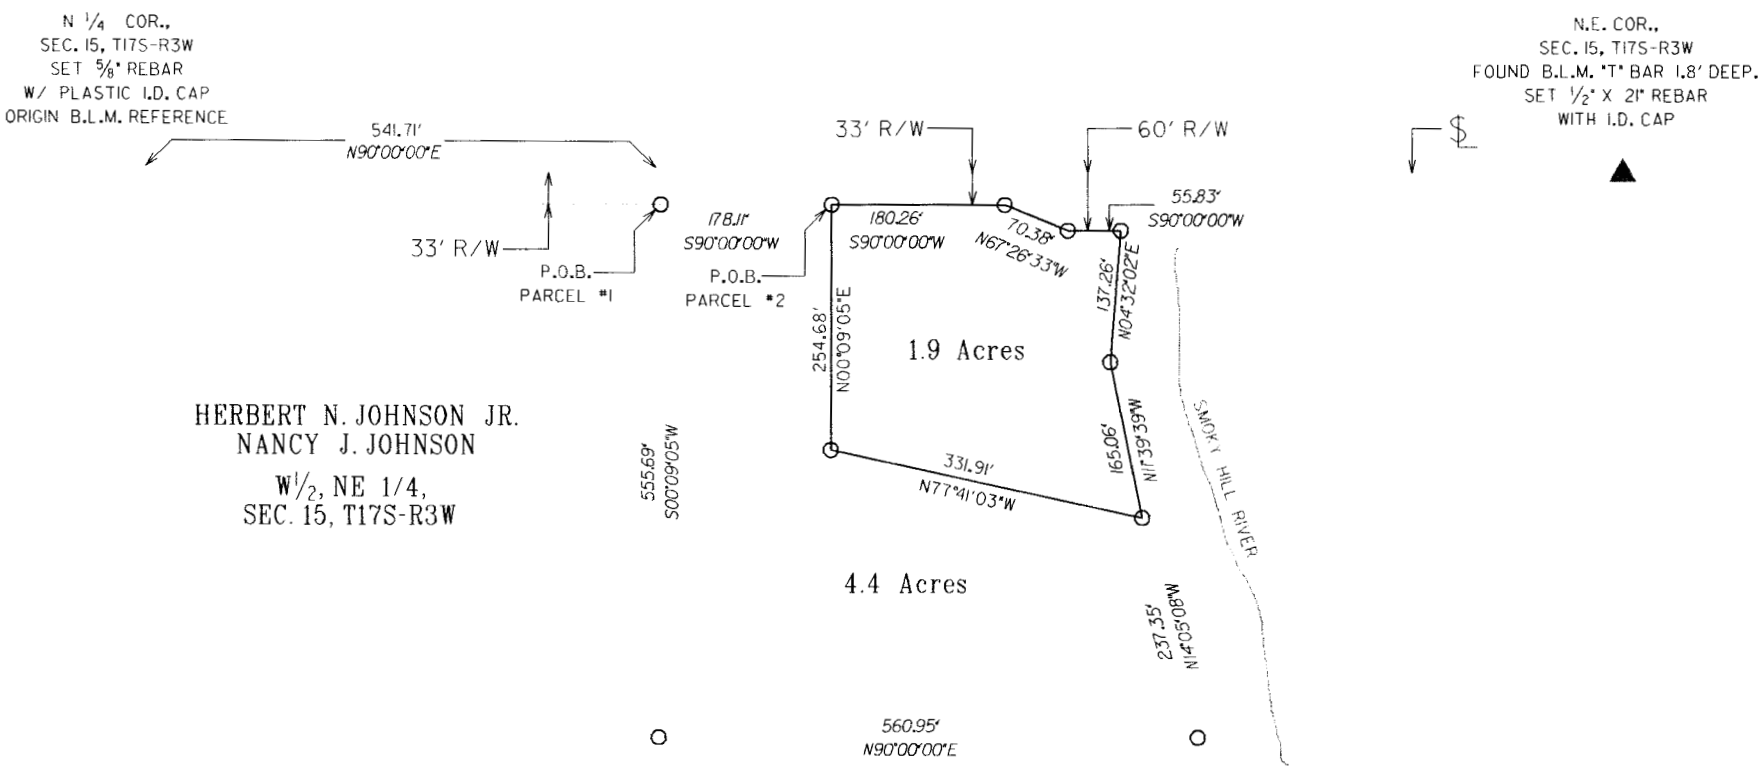

SCALE: 1"=200'



0 100 200 300 400

BEARINGS ASSUMED