


# PERMANENT SURVEY,

No. 106

Section No. 15, Town No. 19 South, Range No. 1 WEST

THE LOCKWOOD CO., ATENISON, KANSAS 30239-7-30

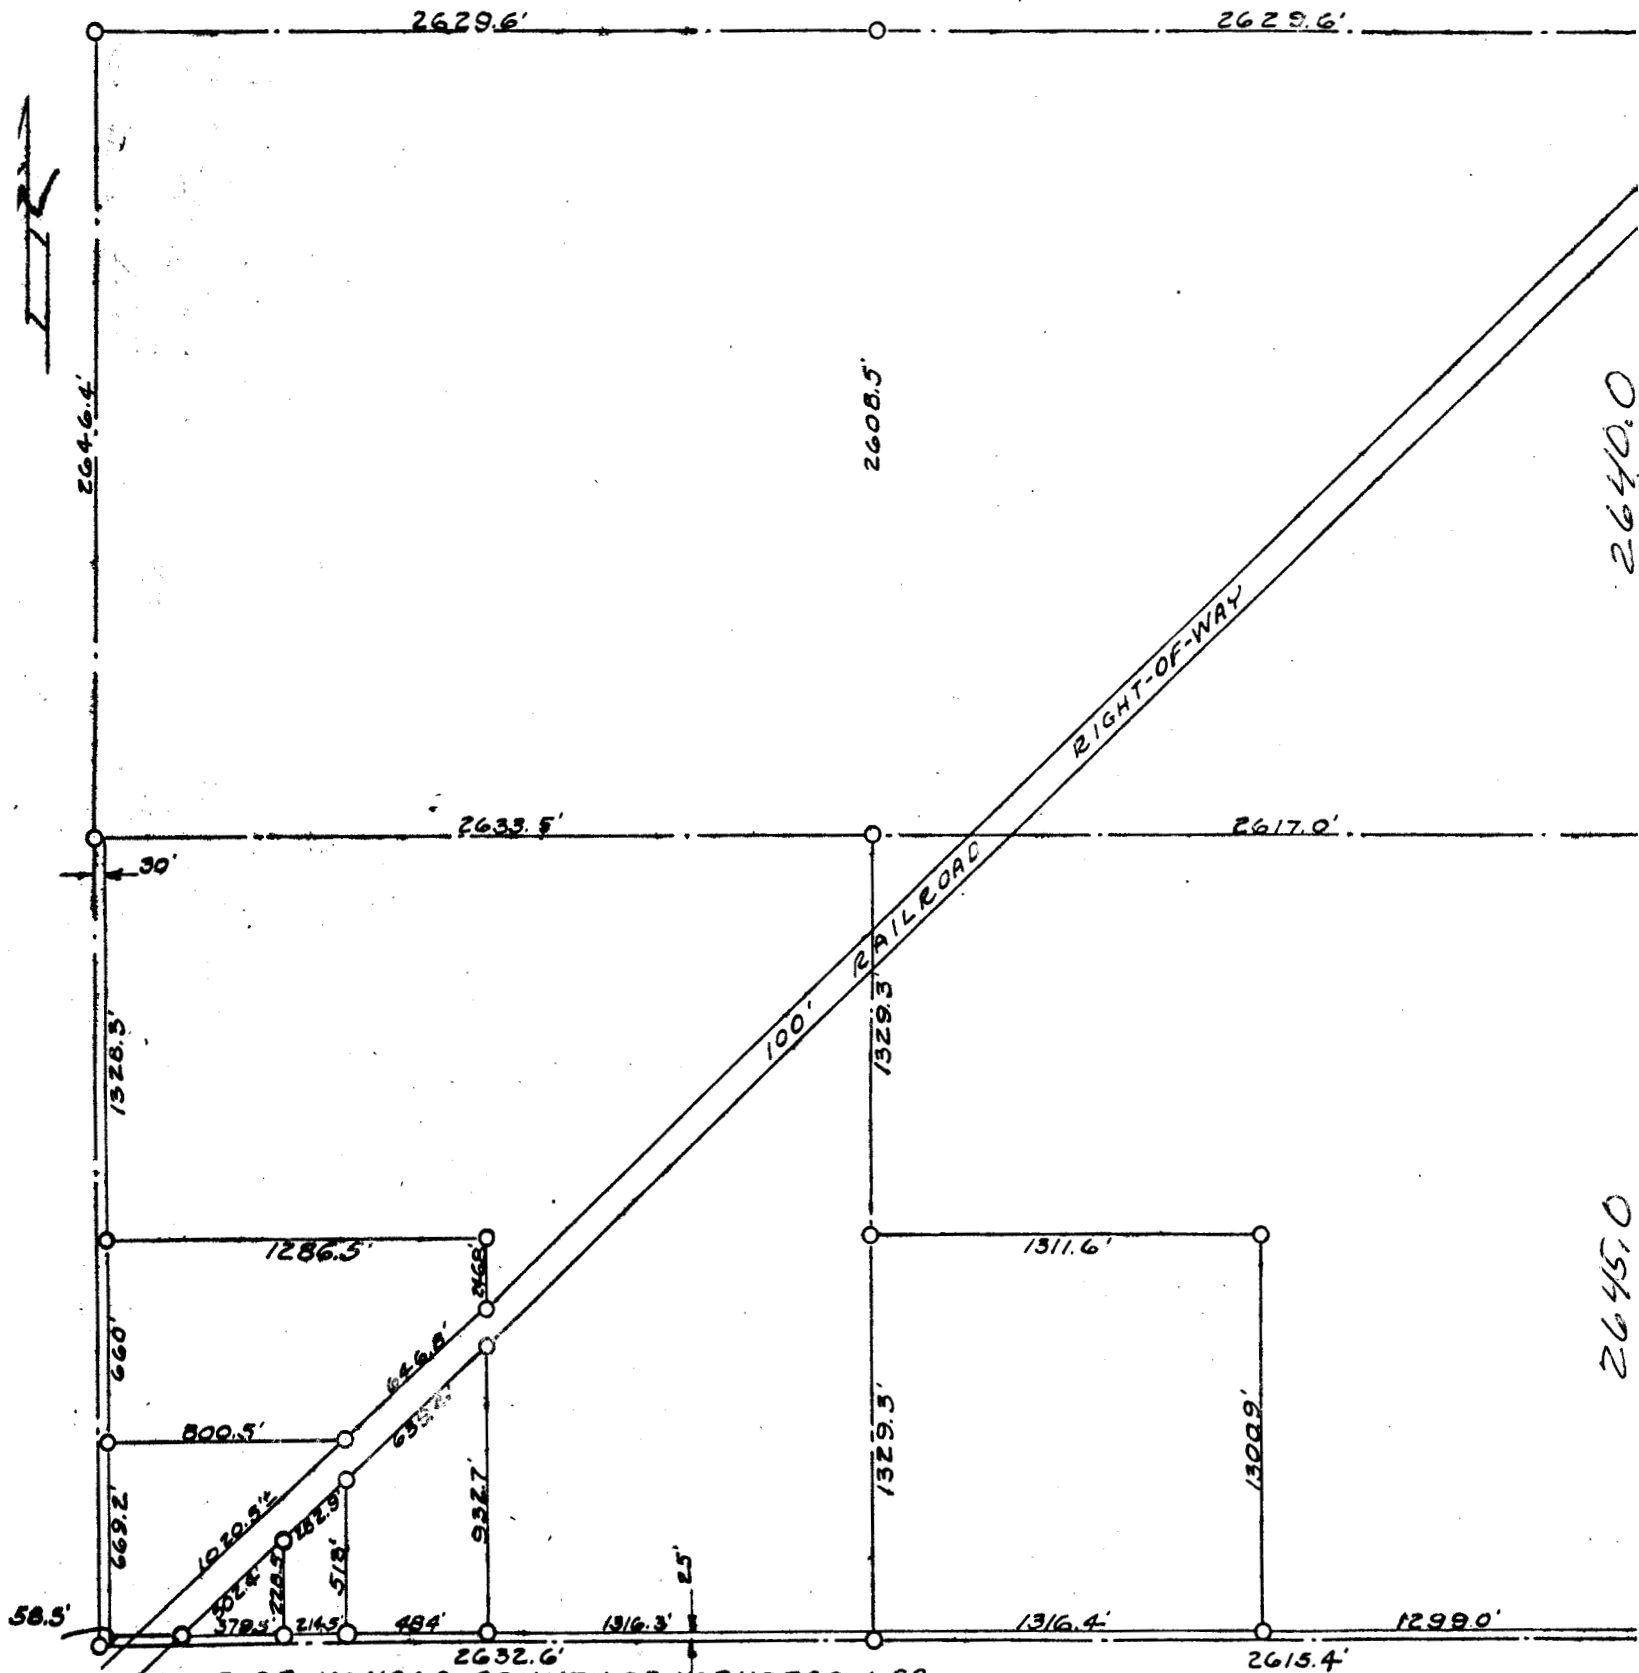

STATE OF KANSAS COUNTY OF McPHERSON SS.  
 I, G.D. JOHNSON, DEPUTY COUNTY SURVEYOR OF McPHERSON COUNTY DO HEREBY CERTIFY THAT I  
 DID COMPLETE ON THE 27<sup>TH</sup> DAY OF APRIL 1953, A LEGAL SURVEY OF SECTION 15, TOWNSHIP 19  
 SOUTH, RANGE 1 WEST OF THE 6<sup>TH</sup> P.M. TO DETERMINE THE PROPERTY LINES IN SAID  
 SECTION, AND THAT THE ACCOMPANYING PLAT IS A TRUE EXHIBIT OF SAID SURVEY.

*G.D. Johnson*

NOTE—SCALE 1" = 500' Feet to the inch is used in this diagram