
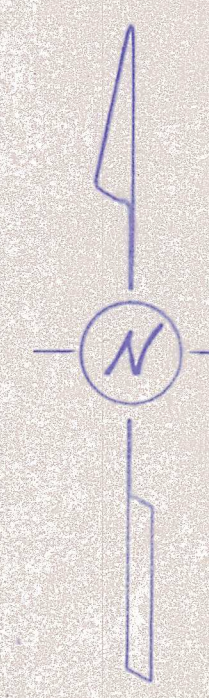


SURVEY OF THE EAST HALF OF SECTION 15, T.19S., R.3W.
OF THE 6TH P.M. IN McPHERSON COUNTY, KANSAS AND PORTIONS
THEREOF AS DESCRIBED ON THE ATTACHED SHEETS.

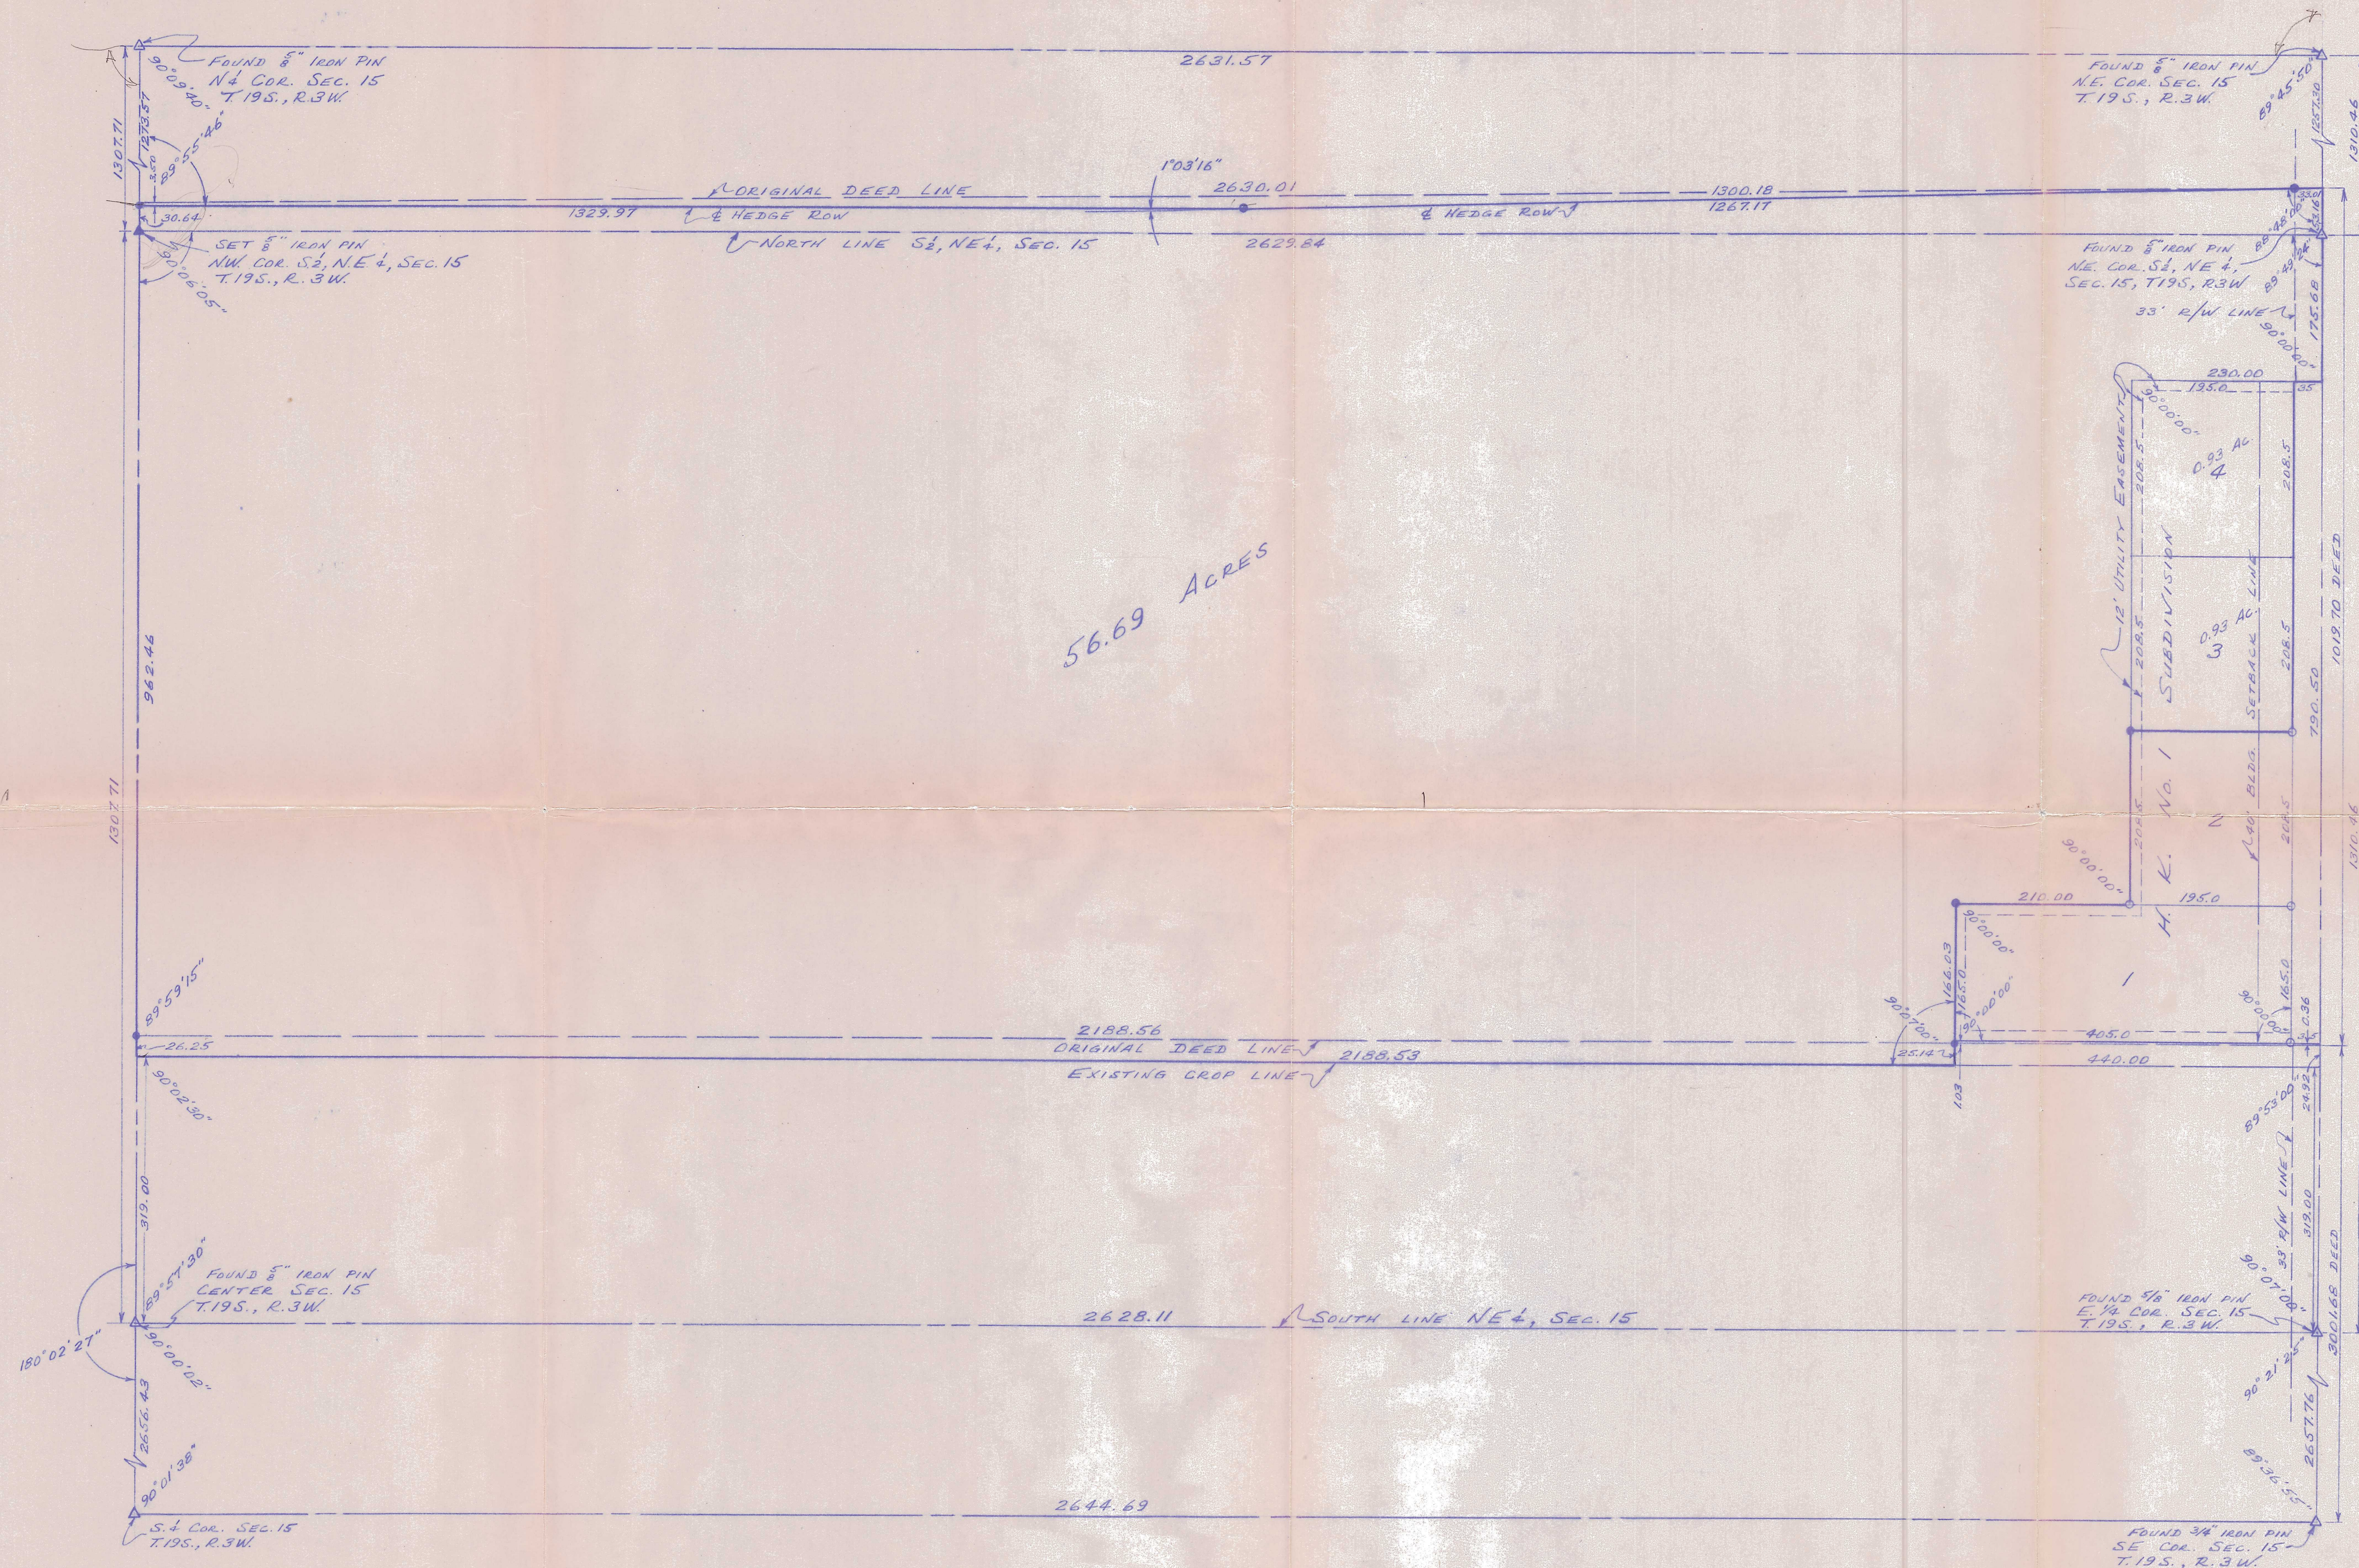

SCALE: 1"=100'

LEGEND

- △ - GOV'T. CORNER FOUND
- ▲ - GOV'T. CORNER SET
- - IRON PIN FOUND
- - IRON PIN SET

NOTE: SEE ALSO SURVEYOR'S
REPORT ON ATTACHED SHEET.

I HEREBY CERTIFY THIS PLAT TO BE A TRUE, CORRECT
AND COMPLETE REPRESENTATION OF THE PROPERTY DESCRIBED
ABOVE AND ON THE ATTACHED SHEETS, AS SURVEYED BY
ME, THIS 2ND DAY OF MAY, 1980.

Daniel E. Garber



Sec 15-19-3

PREPARED FOR:		
HOMER KREHBIEL, JR.		
BY:		
GARBER SURVEYING SERVICE, P.A.		
217 E. FIRST AVE. SUITE 9		
HUTCHINSON, KANSAS 67501		
SCALE:	DATE:	PLAT NO.
1"=100'	MAY 2, 80	G80-32