


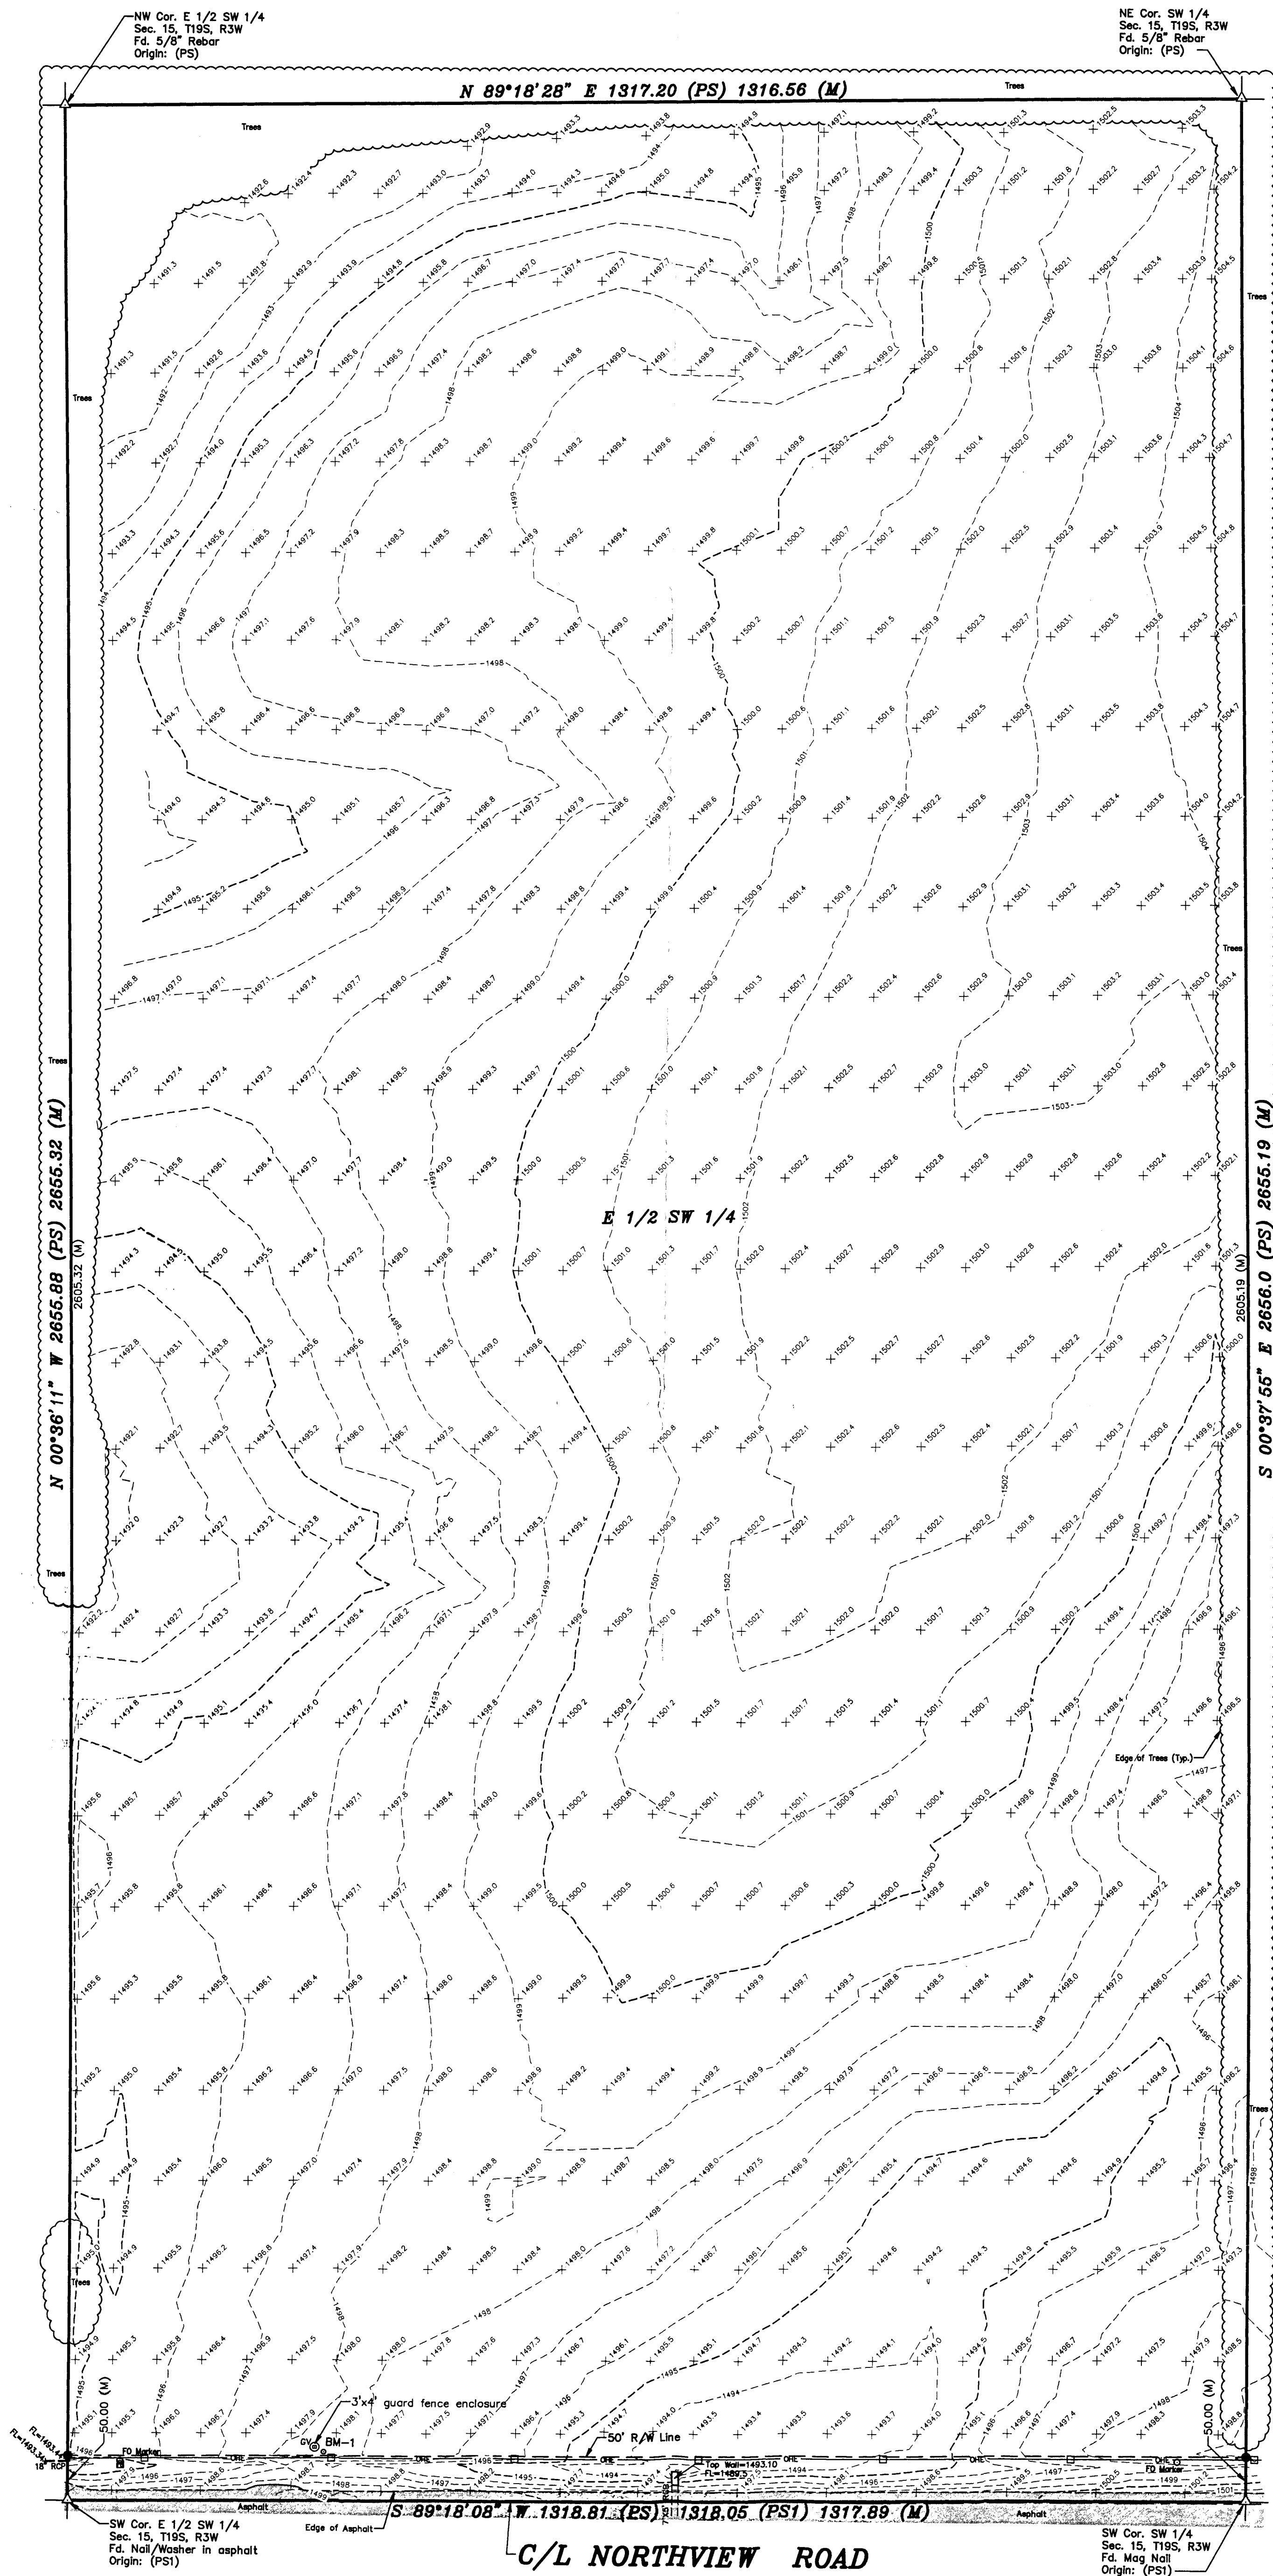


- LEGEND**
- △ - Sectional Monument Found
 - - 5/8" x 24" Iron Rebar Set w/G.S.S. Cap
 - - Gas Valve
 - ⊕ - Power Pole
 - ⊞ - Fiber Optic Box
 - (C) - Calculated
 - (M) - Measured
 - (PS) - Previous Survey by Gene D. Sickmon LS-85 10/28/1974
 - (PS1) - Previous Survey by Prairie Landworks 5/20/2015
 - BM - Site Benchmark

HORIZONTAL DATUM:
NAD83-1502 Kansas South Zone, U.S. Survey Feet

Project Coordinates have been modified to ground:
C.S.F.=0.0000015
Scaling factor:
N=1837828.12
E=1561591.13

HORIZONTAL BASIS:
OPUS-Processed GPS Observation:
GSS Process Date: 01/13/2017
N=1837828.12
E=1561591.13
Monument Description: 5/8" rebar with GSS red cap

VERTICAL DATUM:
NAVD88
VERTICAL BASIS:
OPUS-Processed GPS Observation:
GSS Process Date: 01/13/2017
Elevation=1498.0 (NAVD88)
Monument Description: 5/8" rebar with GSS red cap

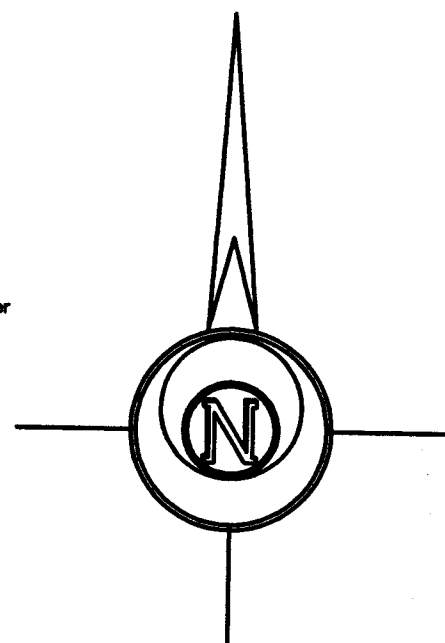


100 0 100 200 300
BASIS OF BEARING = NAD 83 KANSAS SOUTH ZONE

BENCHMARK:
CP-1/BM-1
5/8" Rebar w/GSS red Cap, East of field entrance, 11.00 feet NW of first power pole East of field entrance, 9.00 feet ESE of SE guard post leg for Gas Valve.
N: 19414773.38 E: 1558015.83

Elevation=1498.11 (NAVD88 Datum)

SURVEYOR'S CERTIFICATE:
I hereby certify this plat to be a true, correct and complete representation of the topography of the site shown hereon, as surveyed under my supervision, this 27th day of June, 2017

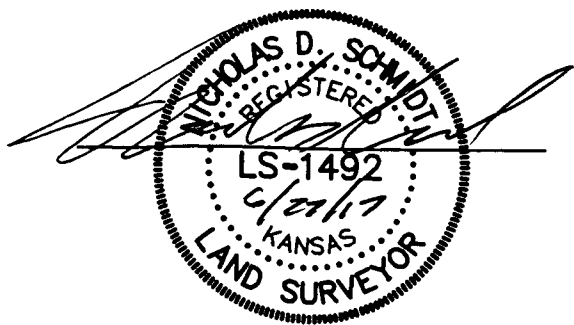

Prepared For: KENT HOUGHTON		Description: EAST HALF SW 1/4 SECTION 15, T19S, R3W McPHERSON COUNTY, KS.	
Prepared By: GSS		Garber Surveying Service, P.A.	
HUTCHINSON (Main Office) 2908 North Plum St. 67502 Ph. 620-665-7032 Fax 620-663-7401		McPHERSON (Branch Office) 115 East Martin 67460 Ph. 620-241-4441 Fax 620-241-4458	
NEWTON (Branch Office) 511 North Poplar St. 67114 Ph. 316-283-5853 Fax 316-283-5073			
Drawn By: AL	Scale: 1"=100'	Date of Field Work: 6/27/2017	Job No:
Checked By: NDS	Date: 6/27/2017	Sheet 1 of 1 Sheet(s)	G2017-399