


Plat of Survey
Heller Boundary Surveys, William B. Heller, P.L.S. 1202, Cell Ph: 620-245-8023, 406 N. Kansas Ave., Canton, KS 67428
Parcel in The Southwest Quarter (1/4) Section 16, T17S-R3W

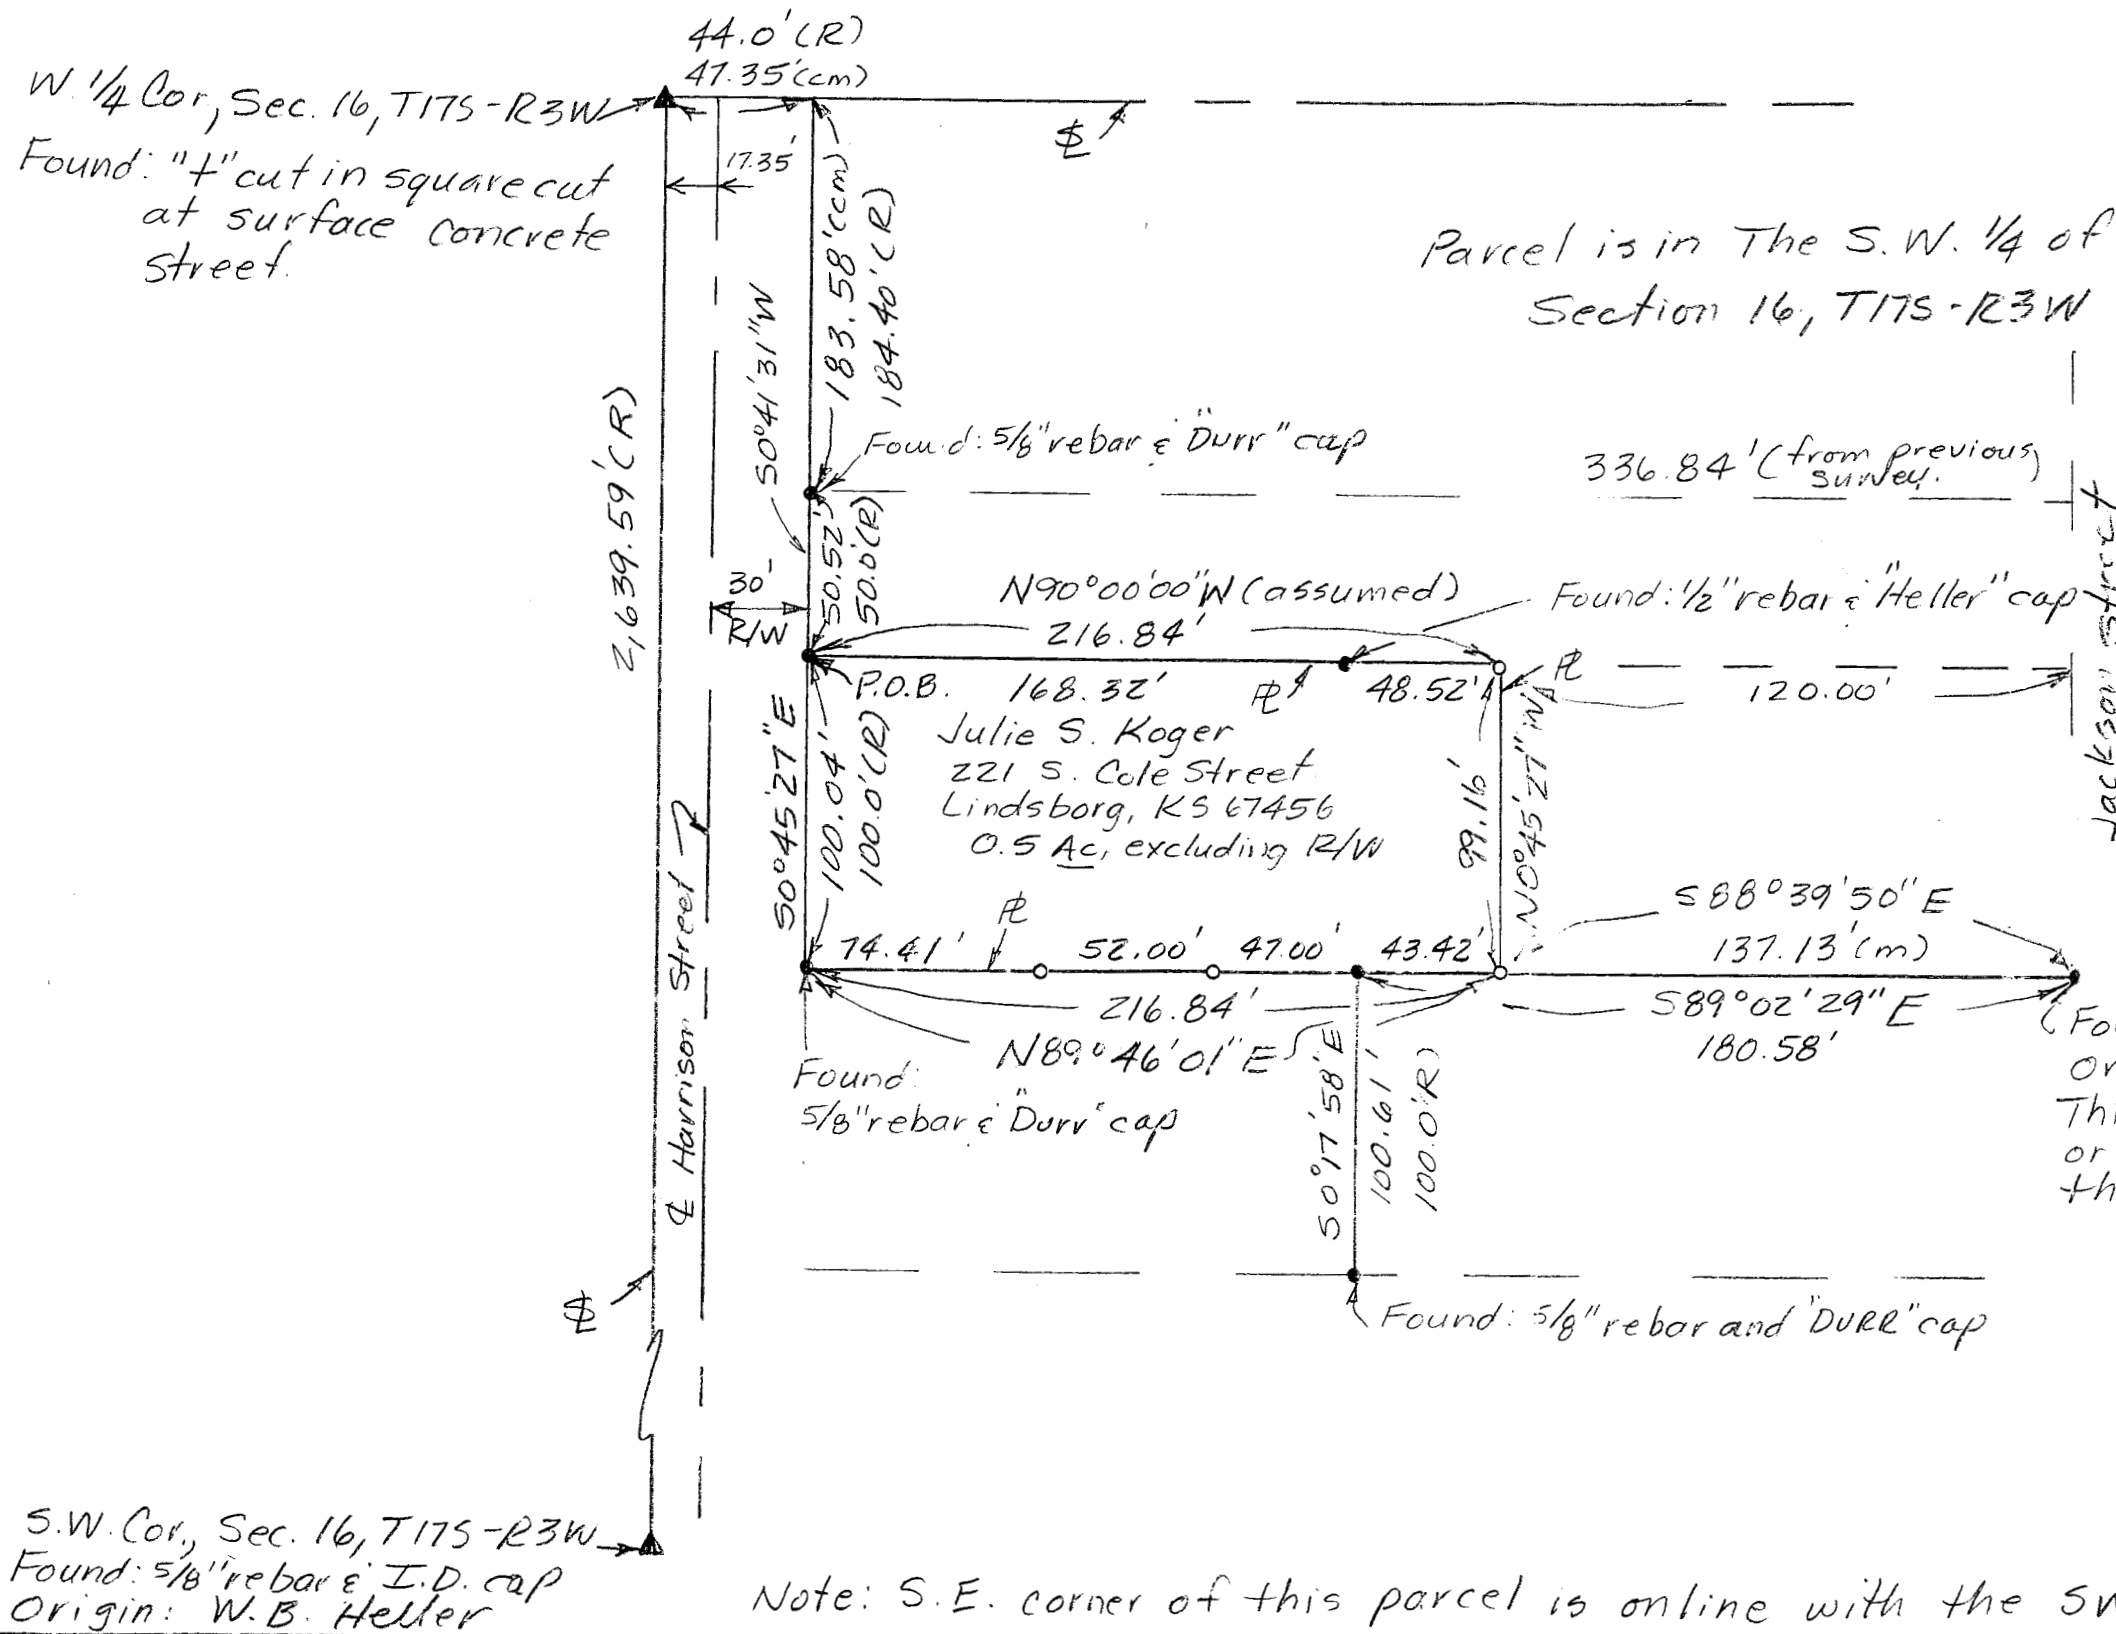

Scale: 1" = 60'

Legend

- ▲ = Section Corner Found
- = Property pin Found
- = Property pin Set
- P.O.B. = Point of Beginning
- ⊥ = Section Line
- ℙ = Property Line
- (R) = Record Distance
- (m) = Measured Distance
- (cm) = calculated/measured distance

For: Julie S. Koger
221 S. Cole Street
Lindsborg, KS 67456

Date: July 8, 2015

Note: S.E. corner of this parcel is online with the SW pin and the SE pin Miller prop.

Note: All distances are calculated/measured distances unless noted.