


CERTIFICATE OF SURVEY

A PORTION OF NW 1/4, SEC 16, T-17-S, R-3-W
MCPHERSON COUNTY, KANSAS

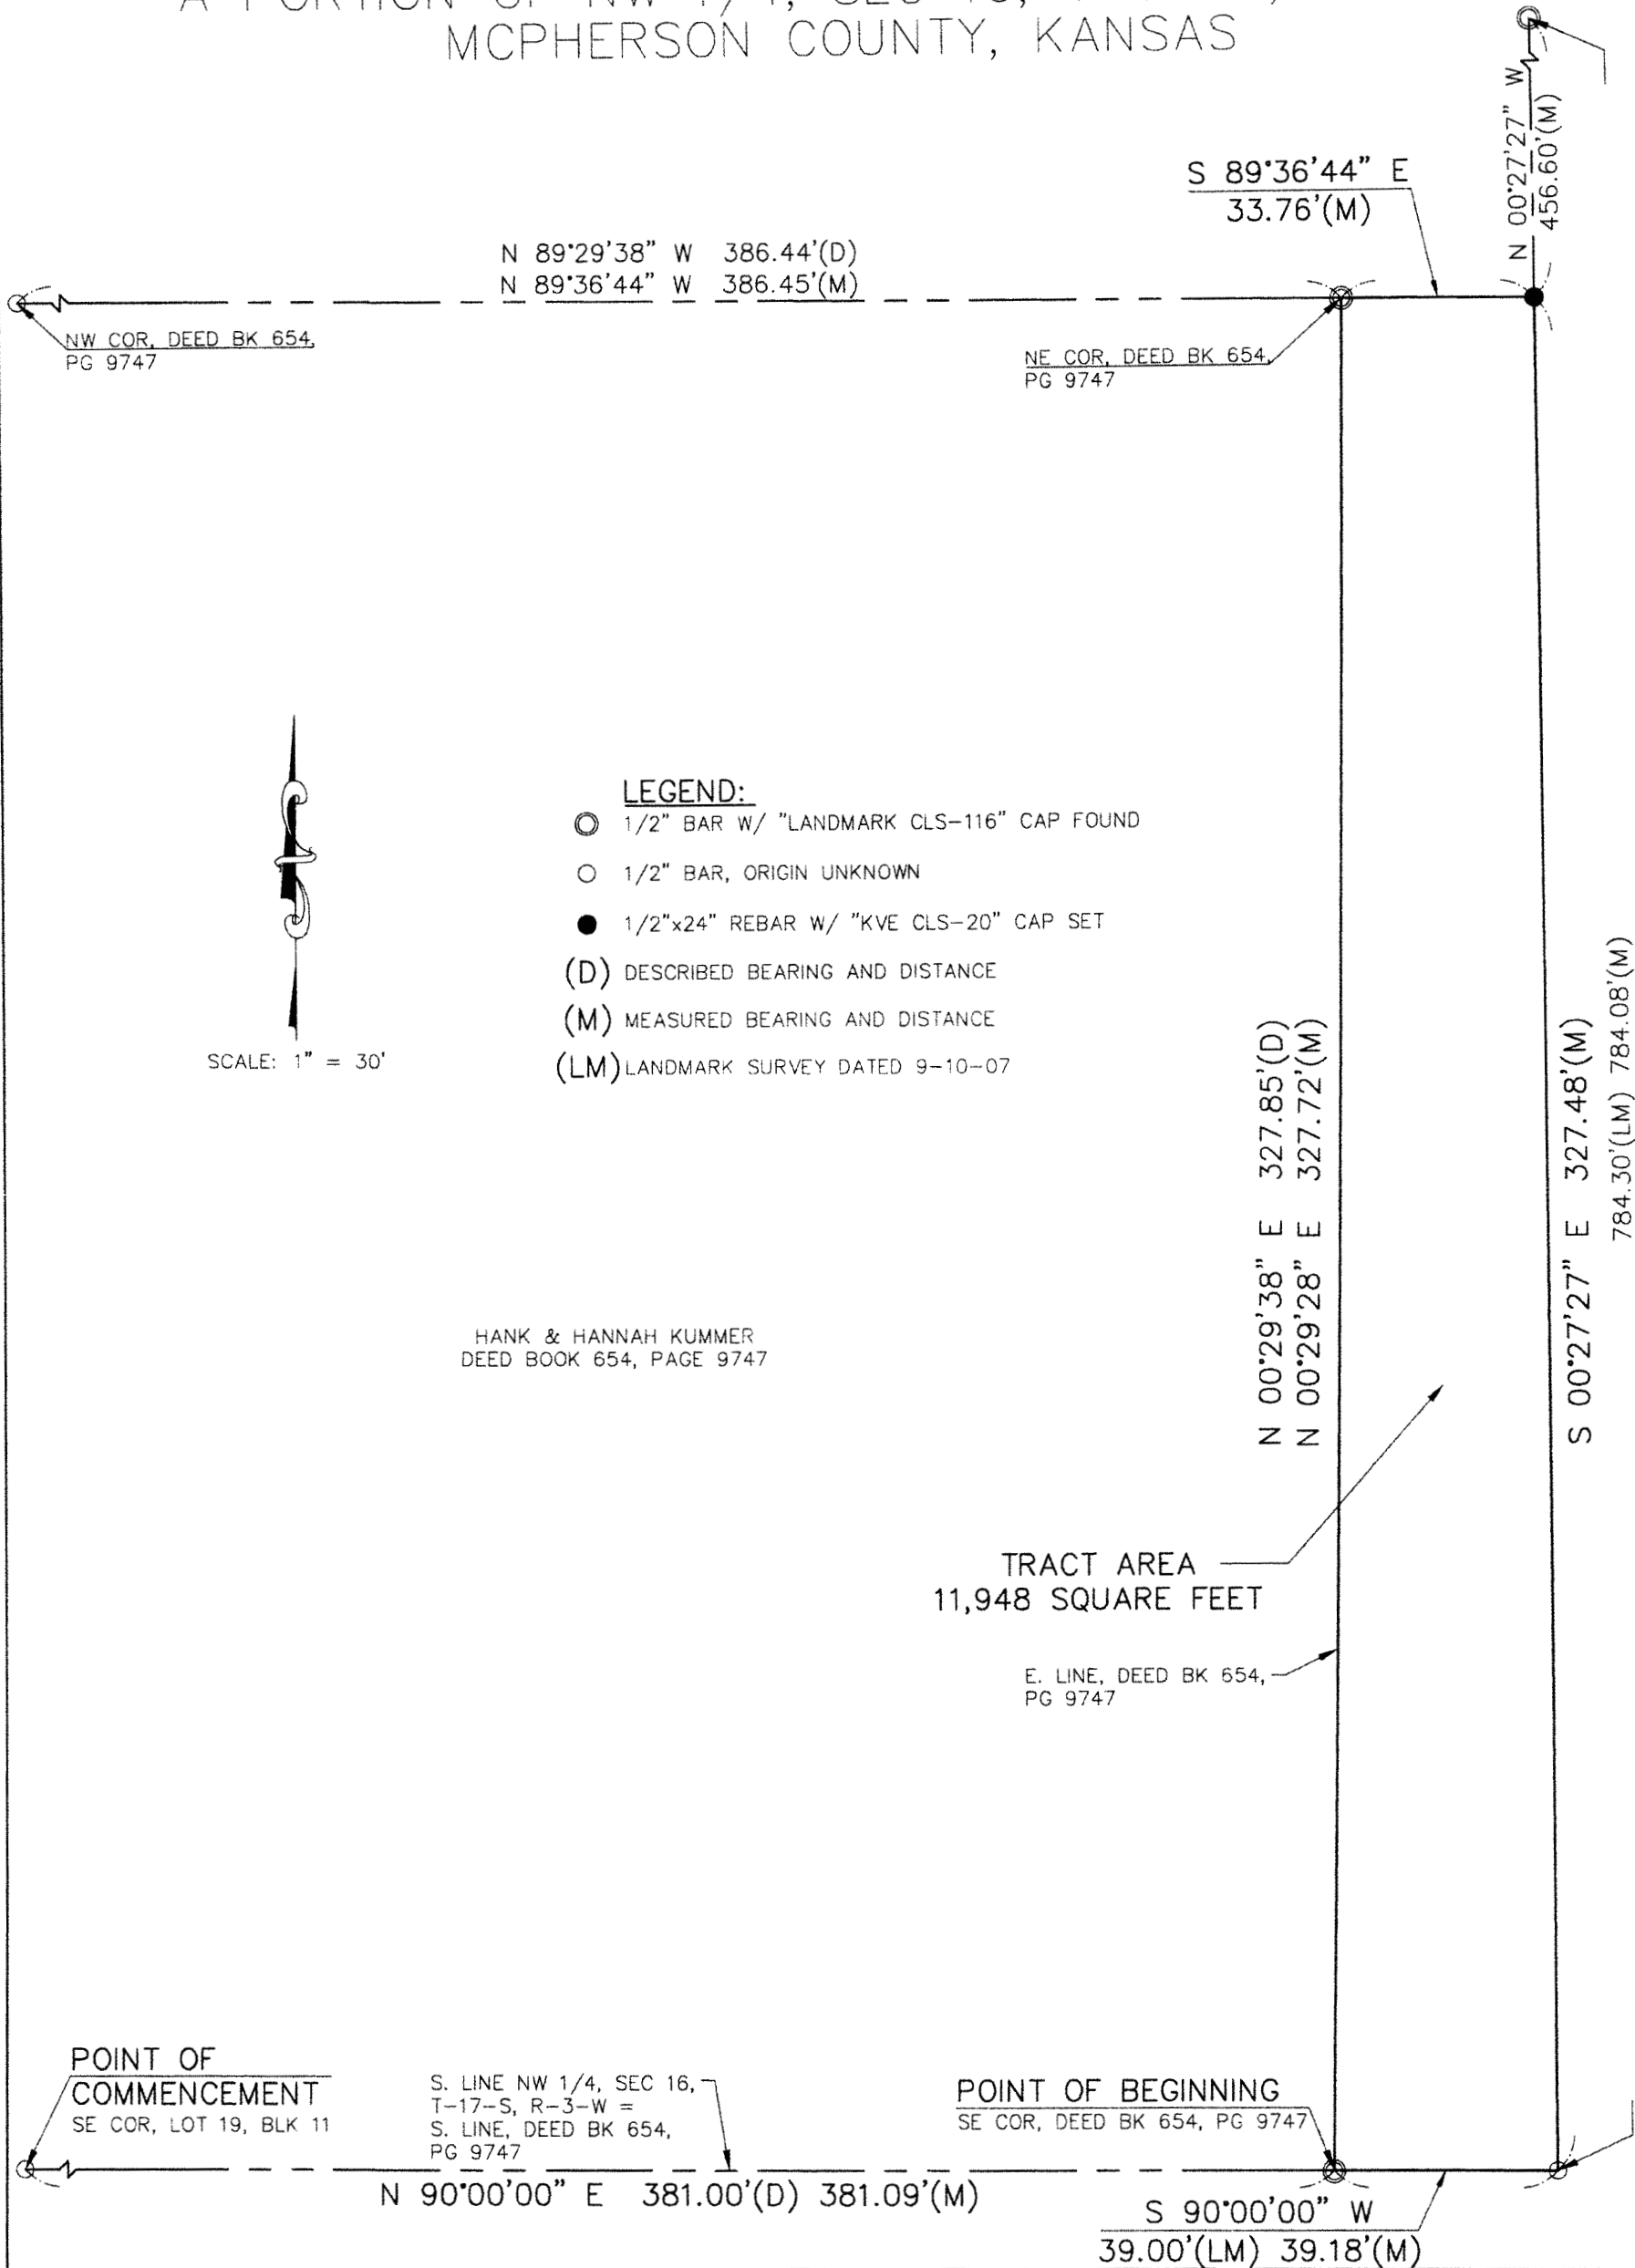

Z:\CIVIL 3D PROJECTS 2014\12_0554\SURVEY\0554CS1.dwg, 5/12/2014 8:57:47 AM, Reiter



KAW VALLEY ENGINEERING, INC.
CONSULTING ENGINEERS - LAND SURVEYORS
1331 ARMORY ROAD
SALINA, KANSAS 67401
PH. (785) 823-3400 | FAX (785) 823-3411
sa@kveng.com | www.kveng.com

JUNCTION CITY, KS | KANSAS CITY, MO | LENEXA, KS | EMPORIA, KS | SALINA, KS

PREPARED FOR:
HANNAH KUMMER
529 N. 2ND STREET
LINDSBORG, KS 67456

KAW VALLEY ENGINEERING, INC., IS AUTHORIZED TO
OFFER SURVEYING SERVICES BY KANSAS STATE
CERTIFICATE OF AUTHORIZATION NO. LS-20.
EXPIRES 12/31/14

PROJECT NO. **E12S0554**
DRAWN BY **LRR**
CHECKED BY
CFN **0554CS1**
SHEET **2 OF 2**