


PLAT of SURVEY

Heller Boundary Surveys, William B. Heller, L.S. 1202, 863 S. 9th Street, Salina, KS 67401, Cellular: 1-620-245-8023, email: willyboskilly@yahoo.com

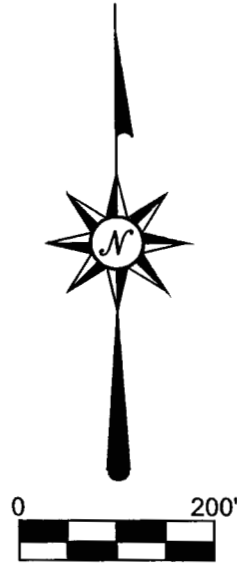


Scale: 1" = 200'

Survey for: Kevin D. Bradshaw and Samuel R. Bradshaw
c/o Tina Wooley @ Home State Bank
223 N. Main
McPherson, KS 67460

Date of survey: November 23, 2009

LEGEND	
▲	Section Corner Monument Found
●	Set 1/2 " x 24 " Rebar and I.D. cap "W.B. Heller, 1202"
P.O.B.	Point of Beginning
R/W	Existing Road Right of Way
○	Rebar found
SL	Section Line
PL	Property Line

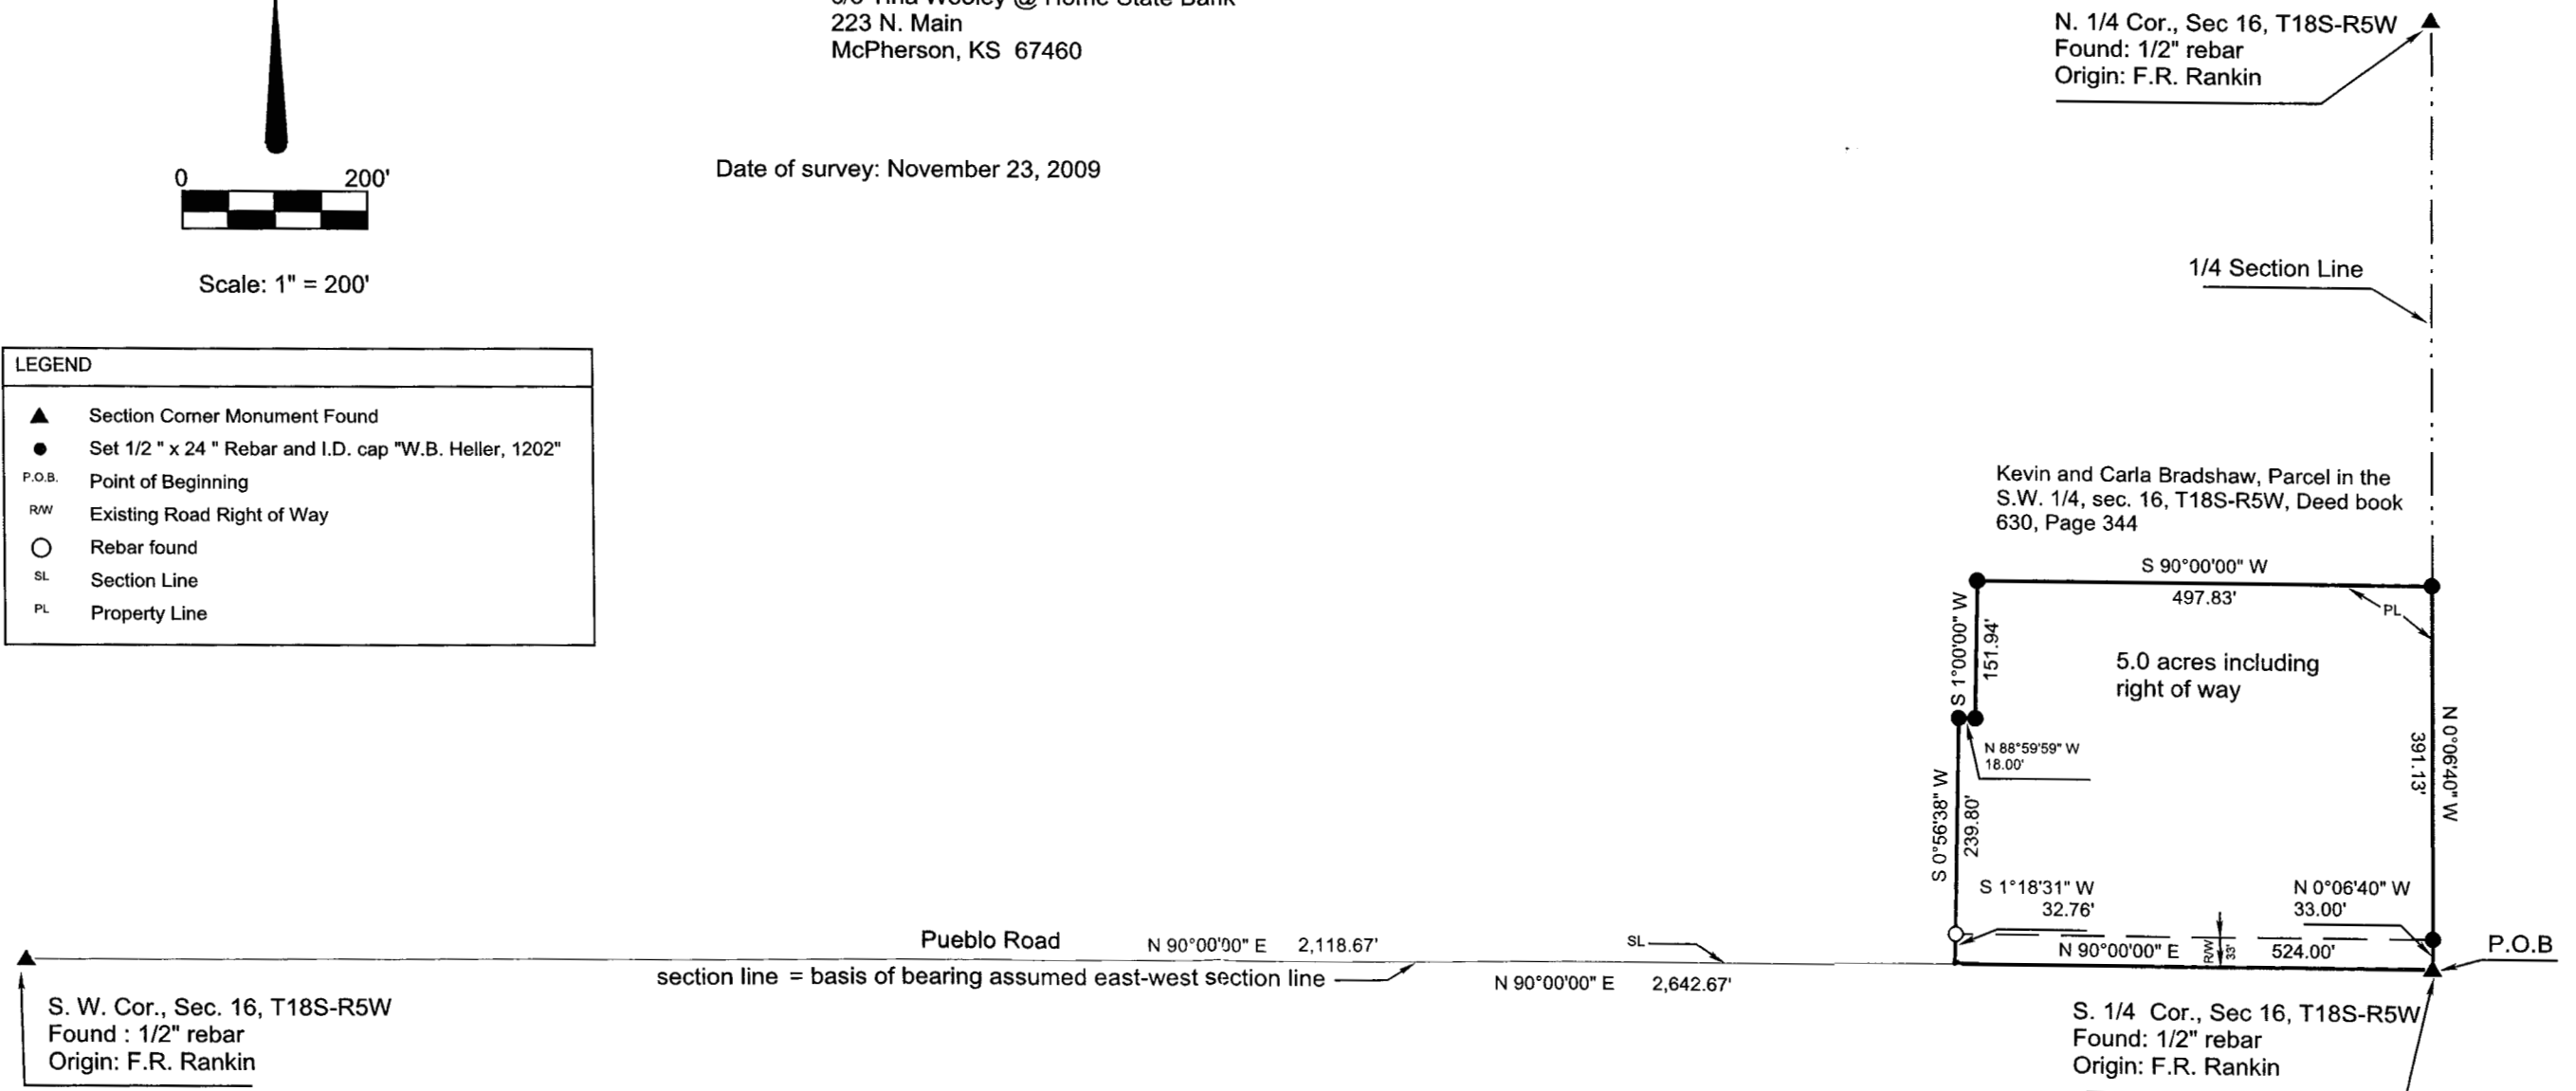

Note: Unless noted all distances are calculated/measured. See page 1/2 "Certificate of Survey" for legal description and report.