


Plat of Survey  
 Heller Boundary Surveys, W.B. Heller, P.S. 1202  
 406 N. Kansas Avenue, Canton, KS 67428  
 Cell Ph: 620-245-8023  
 5.6 Ac Parcel in The N.E. 1/4 of Sec. 16,  
 T19S-R1W.

N.E. Cor. Sec. 16, T19S-R1W  
 Found: "MAG" nail  
 Origin: unknown

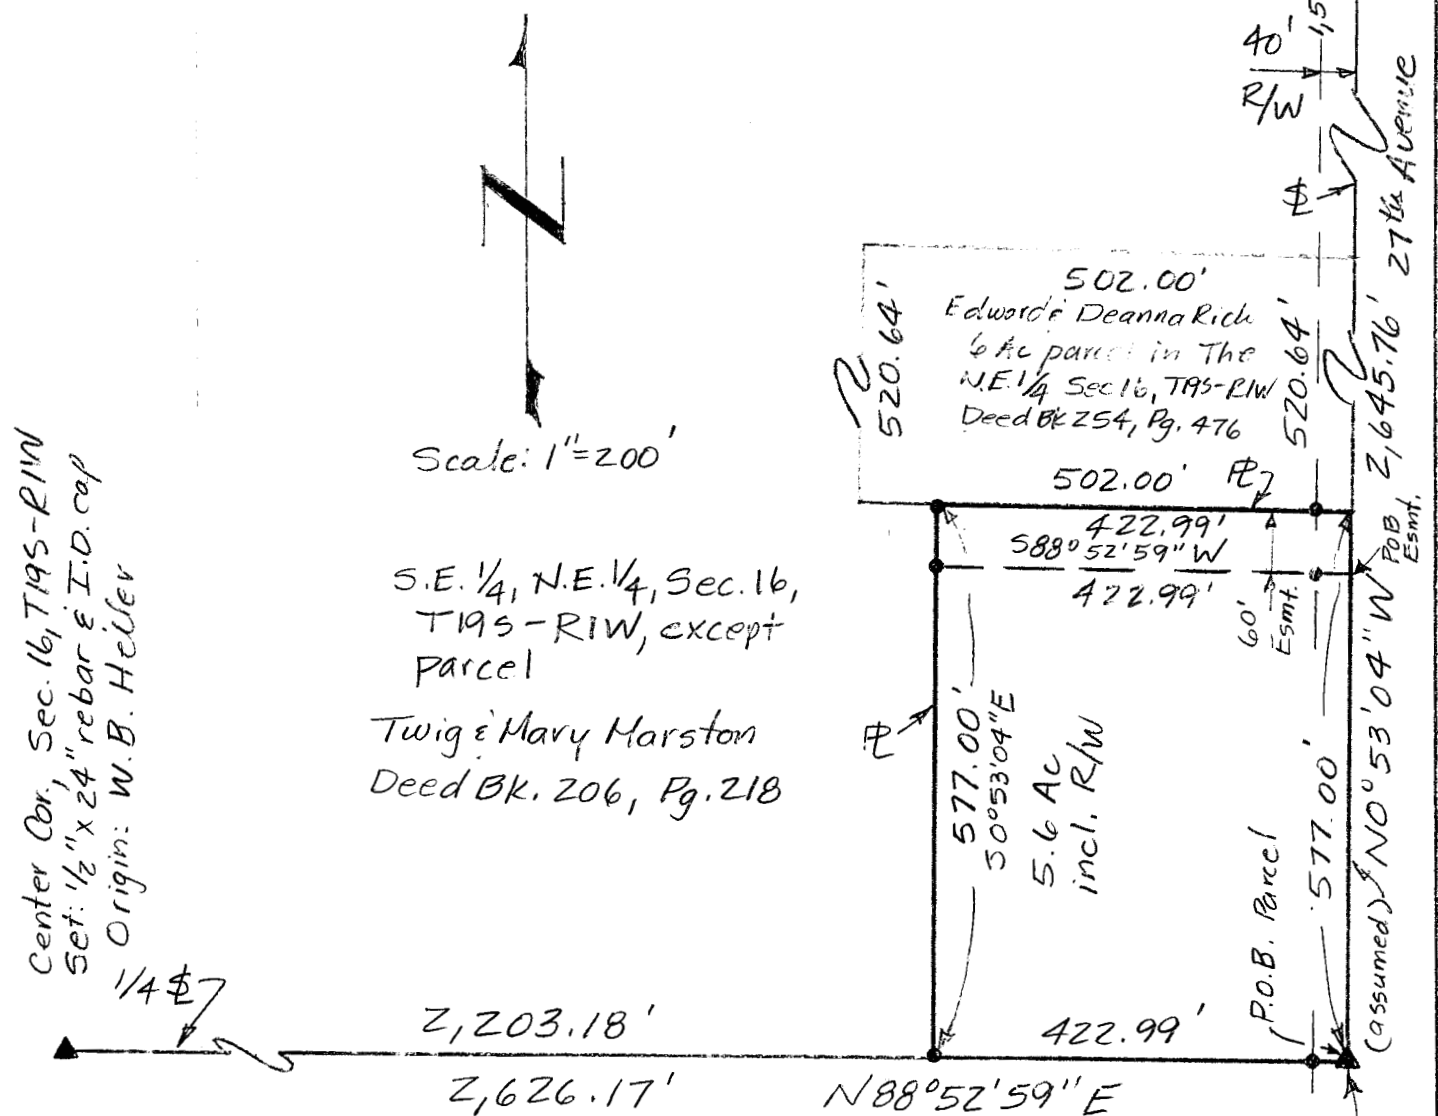

For: Canton Township, McPherson County, Kansas  
 % Marvin Wert

2941 Moccasin Road  
 Canton, KS 67428

Date: April 25, 2015

Legend  
 ▲ = section corner monument  
 ● = 1/2" x 24" rebar & I.D. cap set  
 ⊕ = section line  
 ⊙ = property line  
 R/W = Public road right of way  
 P.O.B. = Point of Beginning

E 1/4 Cor. Sec. 16,  
 T19S-R1W  
 Found: 5/8" rebar  
 Origin: unknown

Note: All distances are calculated / measured distances,

Pg. 2/2