



A SURVEY OF A PORTION OF THE $S\frac{1}{2}$, $S.W.\frac{1}{4}$, SECTION 16,
T. 19 S., R. 2 W. OF THE 6TH P.M. AS MORE PARTICULARLY
DESCRIBED ON THE ATTACHED SHEETS.

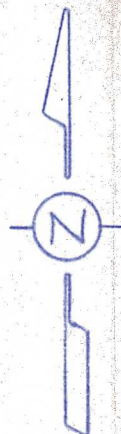

SCALE: 1"=200'

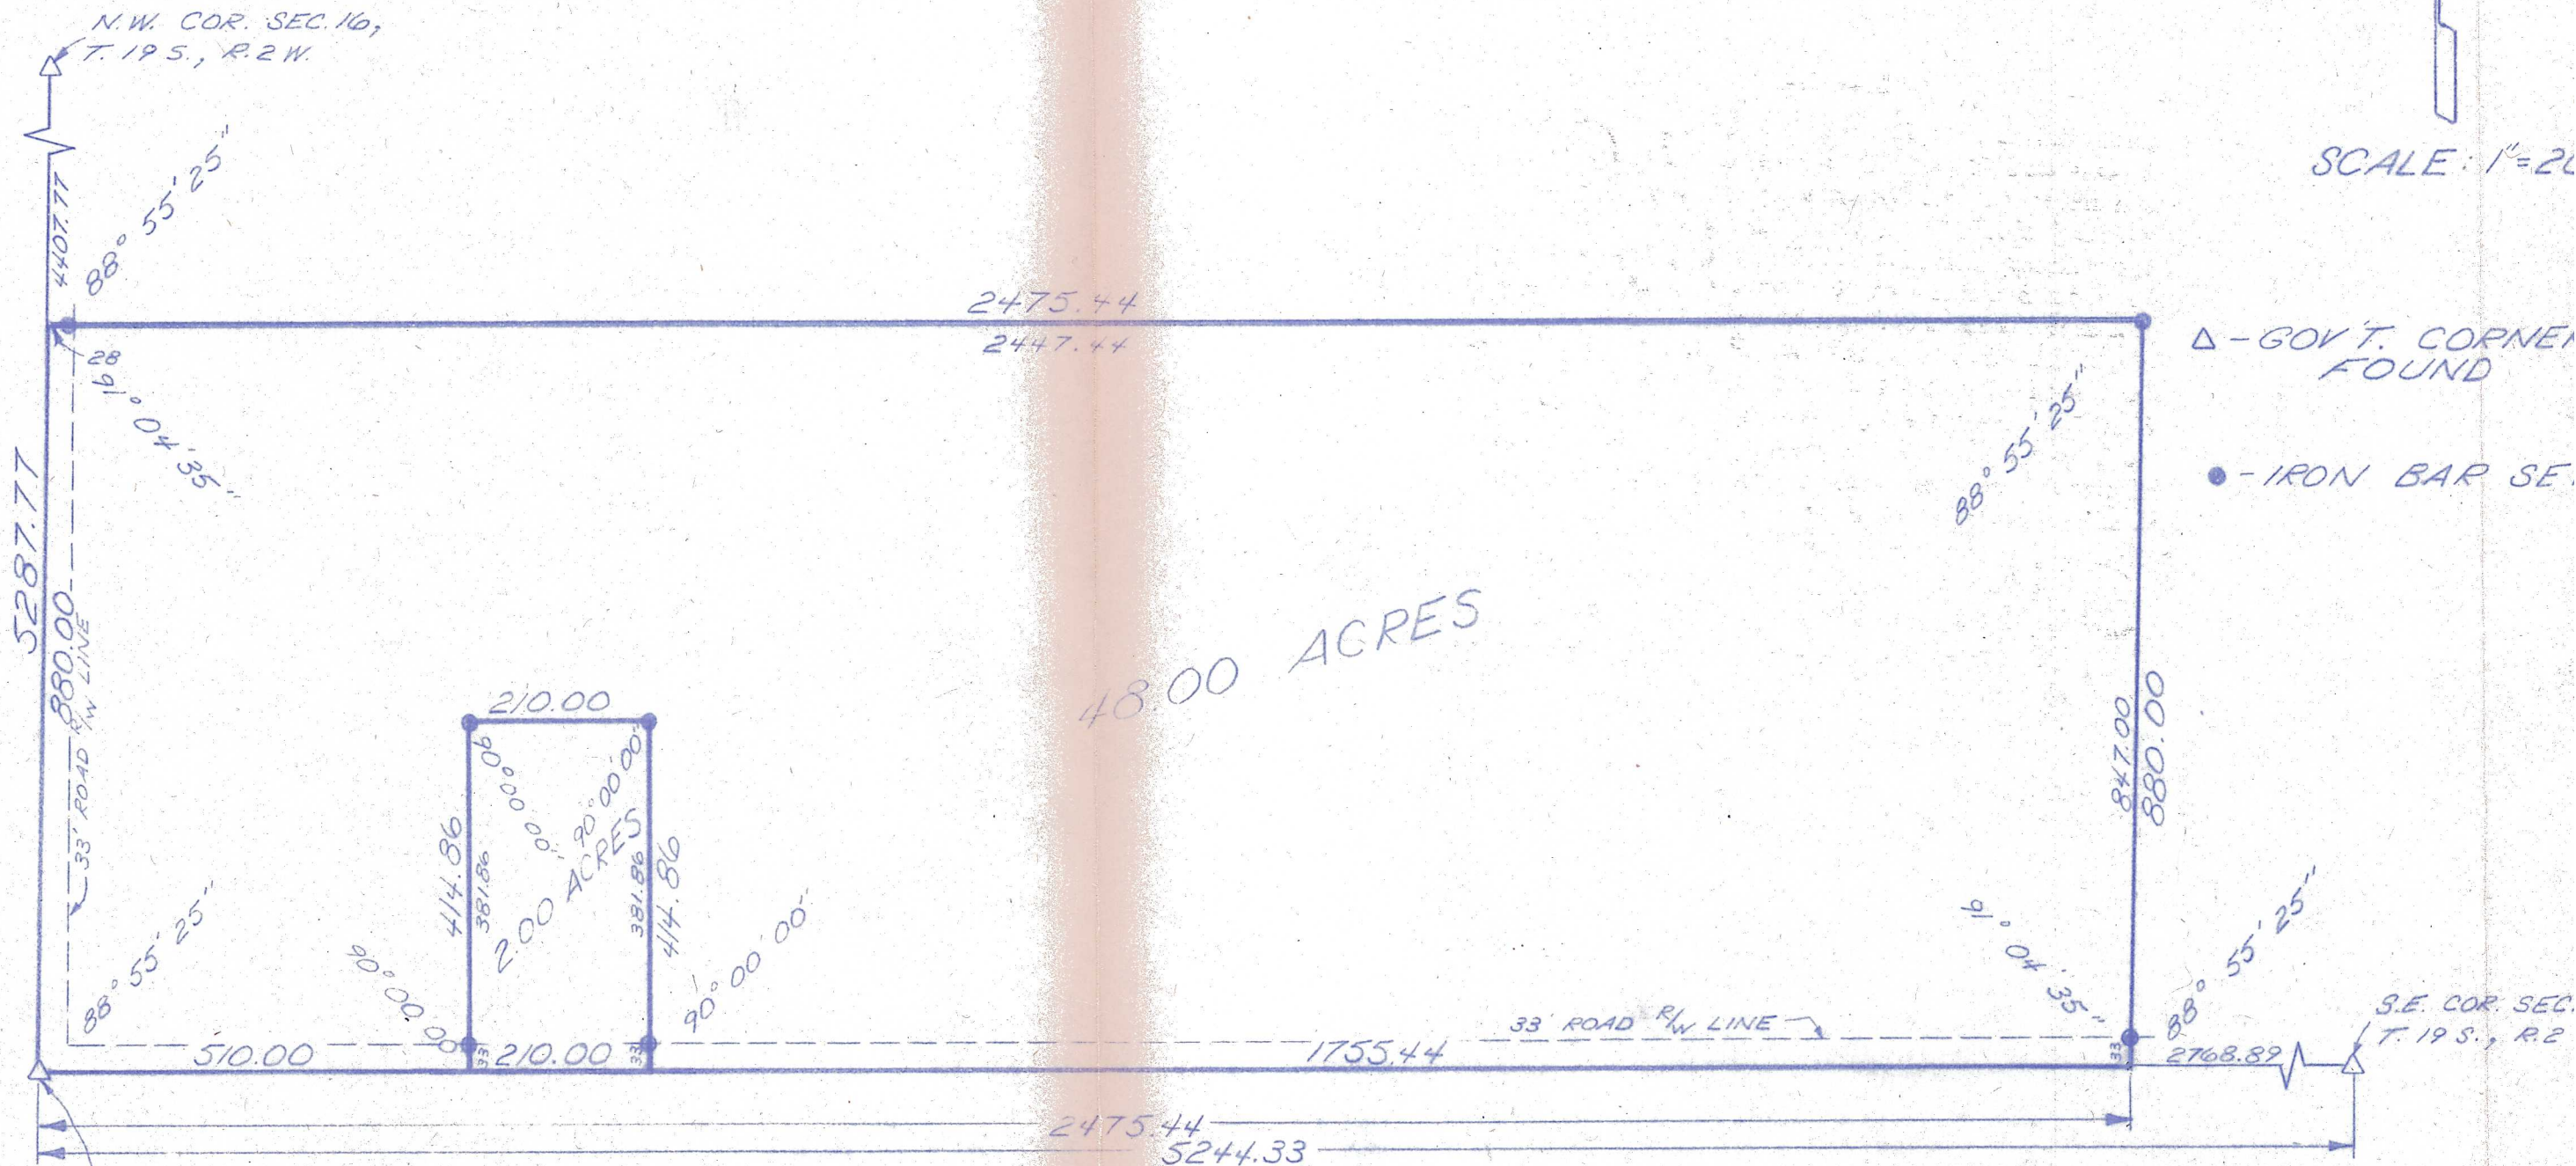

48.00 ACRES

2.00 ACRES

S.W. COR. SEC. 16,
T. 19 S., R. 2 W.



I HEREBY CERTIFY THIS PLAT TO BE A TRUE, CORRECT,
AND COMPLETE REPRESENTATION OF THE PROPERTY
DESCRIBED ABOVE AND ON THE ATTACHED SHEETS, AS
SURVEYED BY ME, THIS 29TH DAY OF SEPTEMBER, 1979.

Daniel E. Garber

SURVEY FOR:
ORMAND KOEHN

BY:
GARBER SURVEYING SERV.
217 E. FIRST AVE., SUITE 9
HUTCHINSON, KANSAS

SCALE: 1"=200'	DATE: 9-29-79	PROJ. NO. 619
-------------------	------------------	------------------