



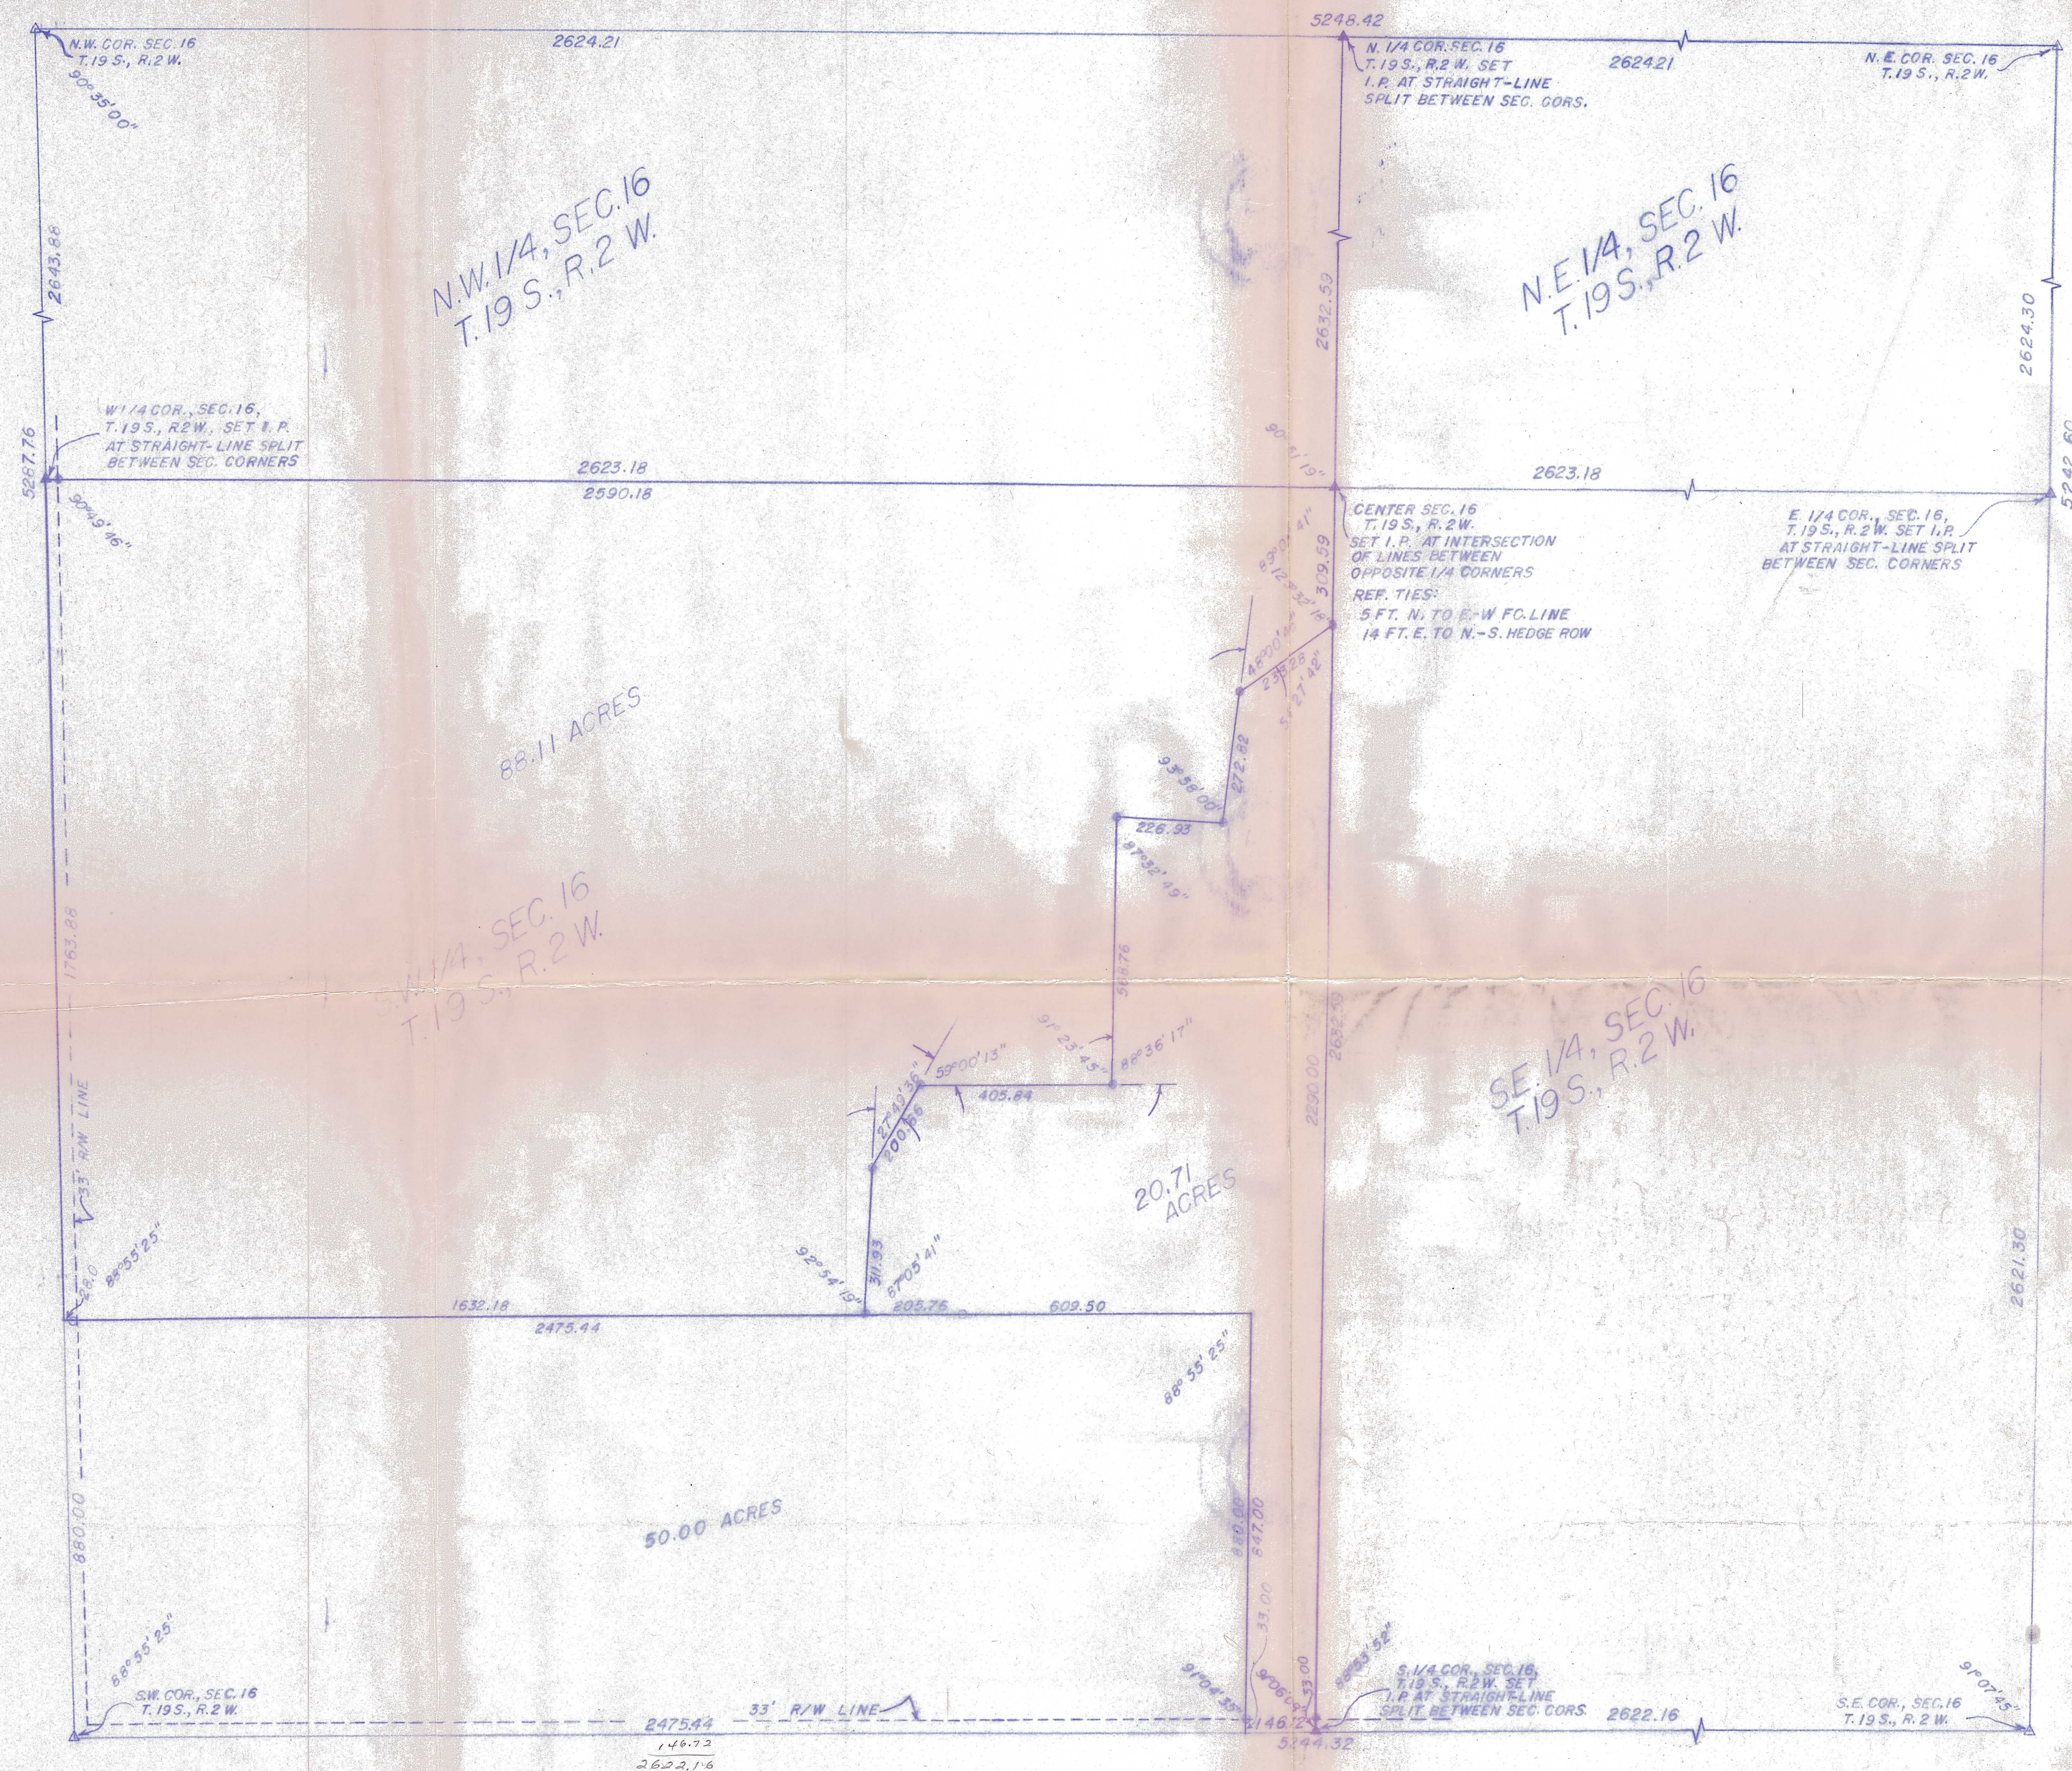

A SURVEY OF THE S.W. 1/4 OF SECTION 16, T.19S., R.2W. OF THE 6th P.M. IN McPHERSON COUNTY, KANSAS, AND PORTIONS THEREOF AS DESCRIBED ON THE ATTACHED SHEETS.

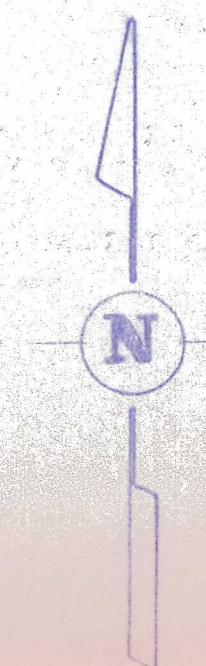

SCALE: 1" = 200'

- △ - GOV'T CORNER FOUND
- ▲ - GOV'T CORNER SET
- - IRON PIN FOUND
- - 5/8" X 24" IRON PIN SET

I HEREBY CERTIFY THIS PLAT TO BE A TRUE, CORRECT AND COMPLETE REPRESENTATION OF THE PROPERTY DESCRIBED ABOVE AND ON THE ATTACHED SHEETS, AS SURVEYED BY ME, THIS 12th DAY OF MARCH, 1980.

Daniel E. Garber



SURVEY FOR: MYRON D. FISHER		
BY: GARBER SURVEYING SERVICE, P.A. 217 EAST FIRST AVE., SUITE 9 HUTCHINSON, KANSAS 67501 DANIEL E. GARBER, R.L.S.		
SCALE: 1" = 200'	DATE: 3-12-80	PROJ. NO. 680-5
DRAWN AJB	CHECKED	