


LAND SURVEY for McPHERSON AREA SOLID WASTE UTILITY, SECTION 16, T18S-R3W

McPHERSON COUNTY PUBLIC WORKS, 1115 WEST AVENUE "A", McPHERSON KS, 67460 ~ PH: 1-620-241-0466 ~ FAX: 1-620-241-3594 ~ email: billh@mcpcopubwks.org

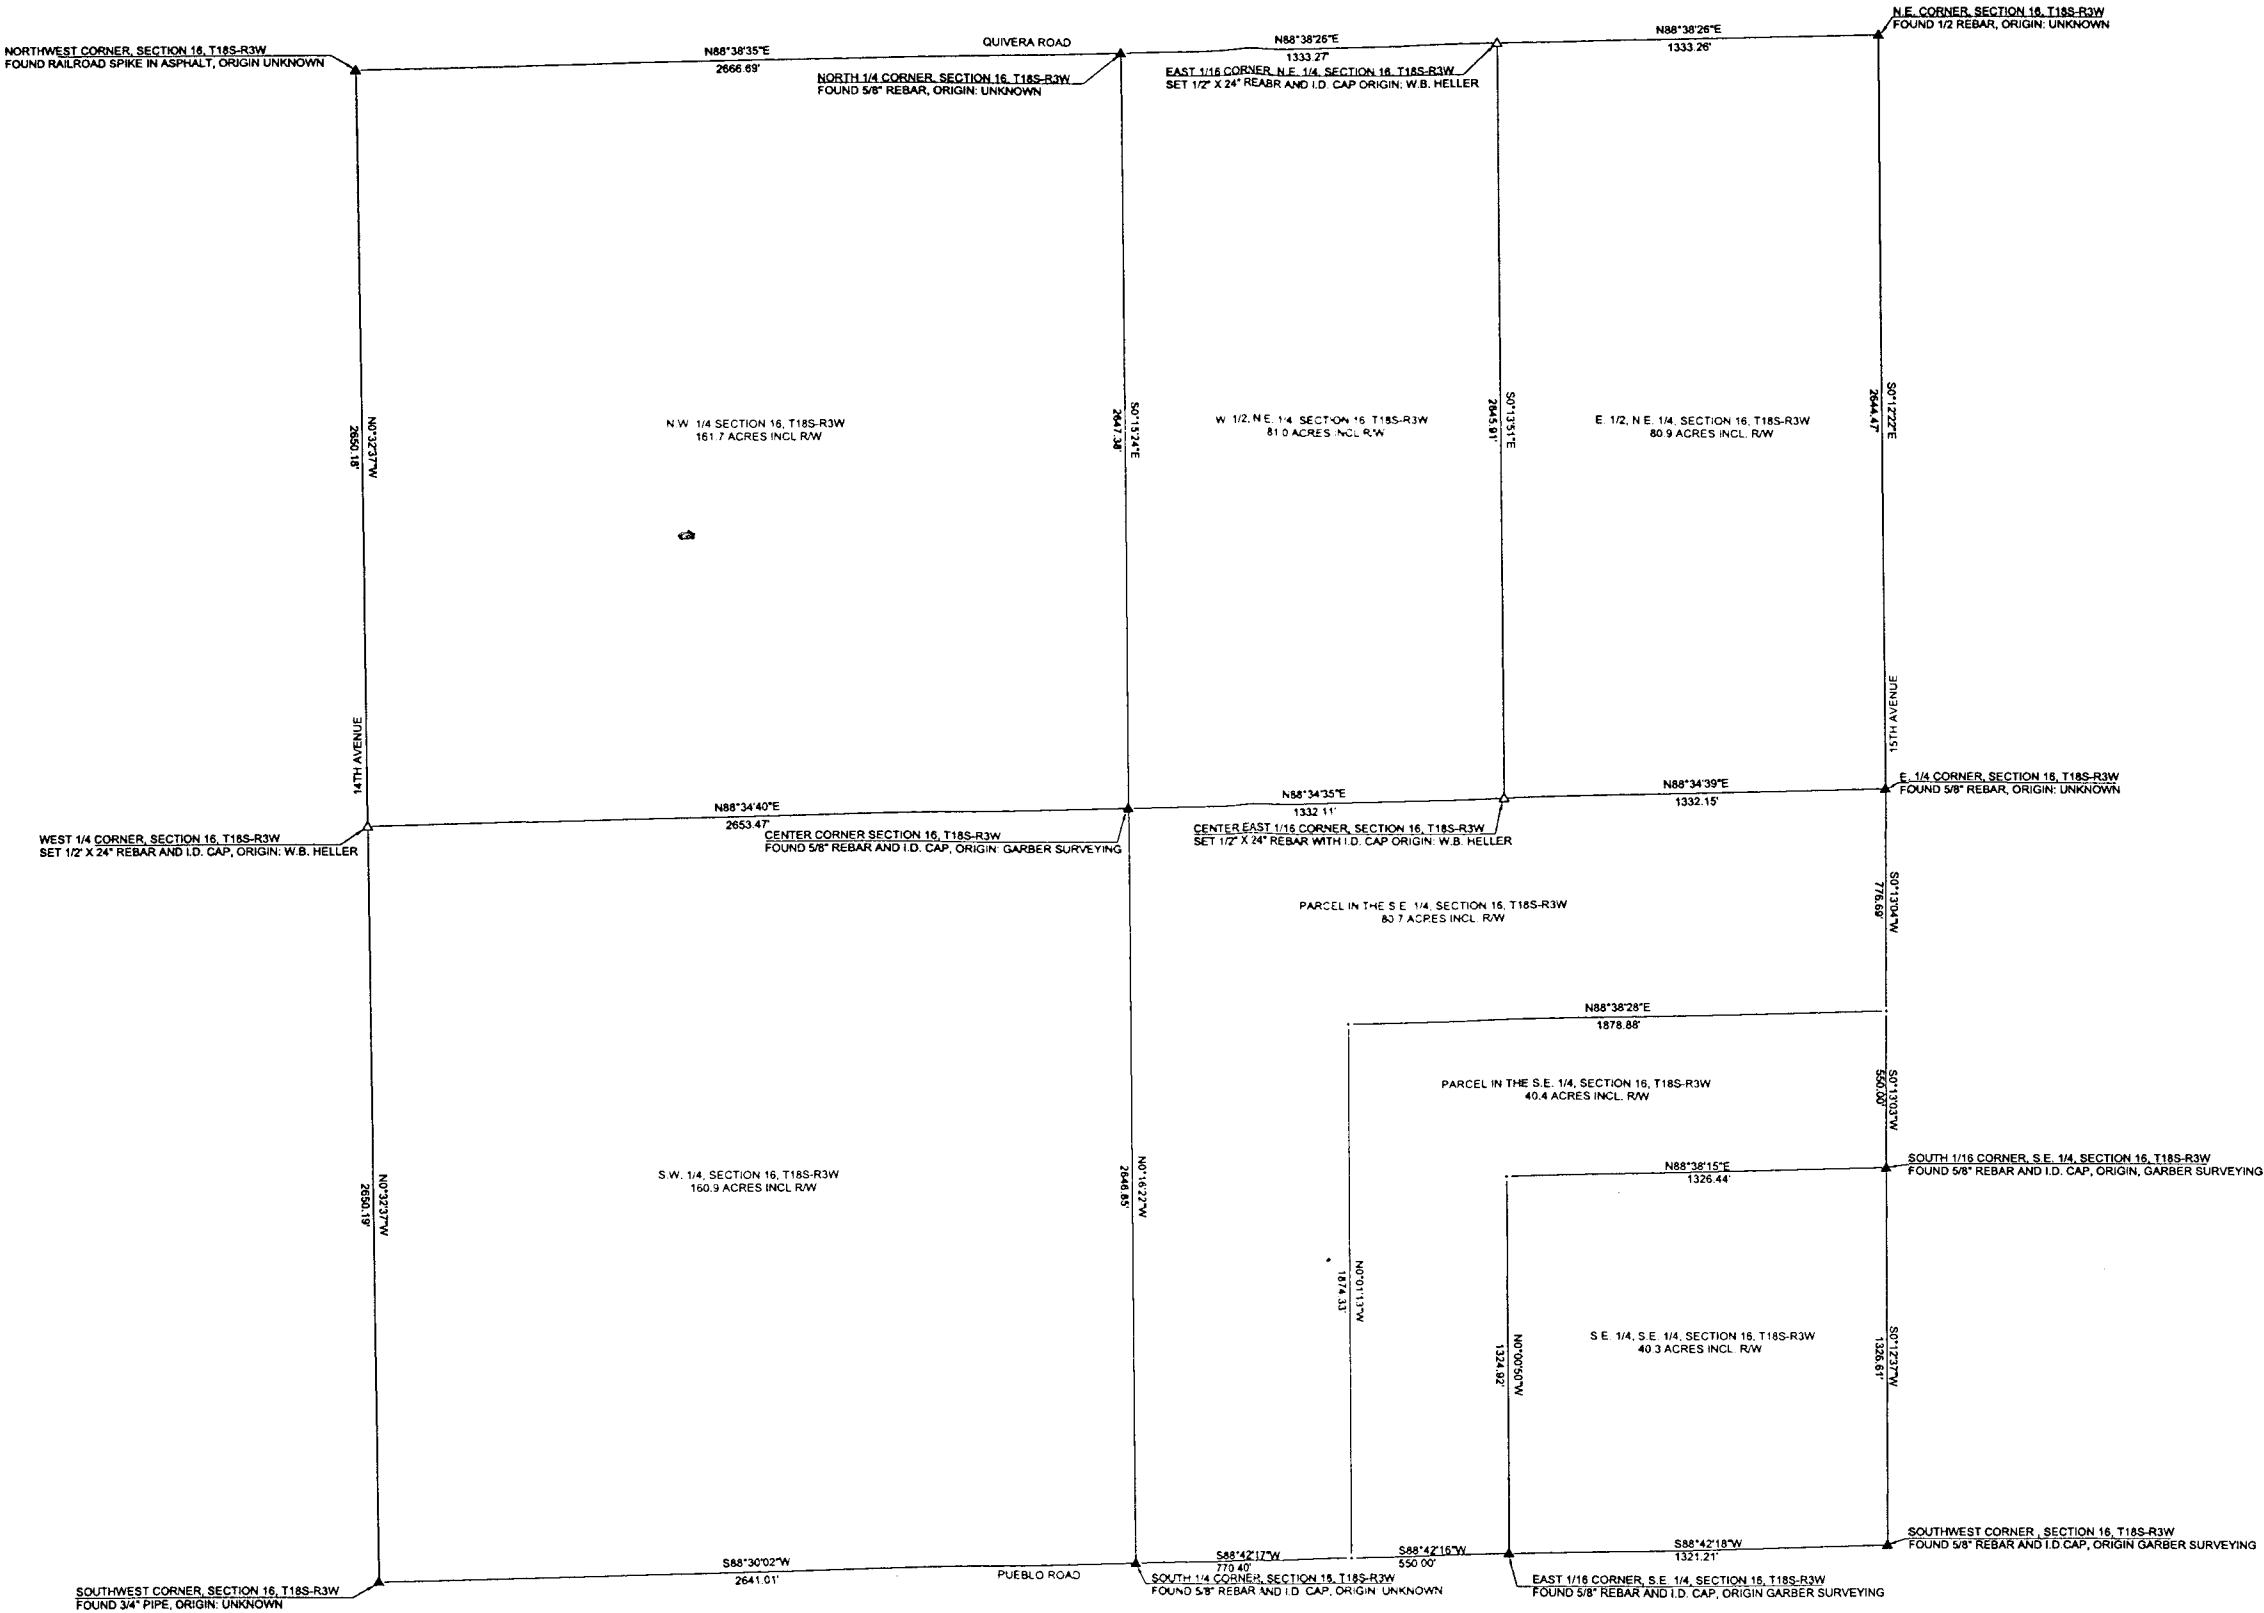

LEGEND
▲ Section Corner Found
• Point for legal description
△ Section Corner Set

REGISTERED
PROFESSIONAL
LAND SURVEYOR

WILLIAM B. HELLER
REGISTRATION DATE: March 31, 2008
LICENSE # 1202
EXPIRES: March 31, 2008

FILE NAME
LANDFILL-18-3 TRV
SCALE 300 FTH DATE 4-13-2008 Drawn by: W.B. Heller
JOB REVISION SREET 1/1
This map drawn with TRAVELER PC Software