



LAND SURVEY for McPHERSON AREA SOLID WASTE UTILITY, SECTION 16, T18S-R3W

McPHERSON COUNTY PUBLIC WORKS, 1115 WEST AVENUE "A", McPHERSON KS, 67460 ~ PH: 1-620-241-0466 ~ FAX: 1-620-241-3594 ~ email: billh@mcpcopubwks.org

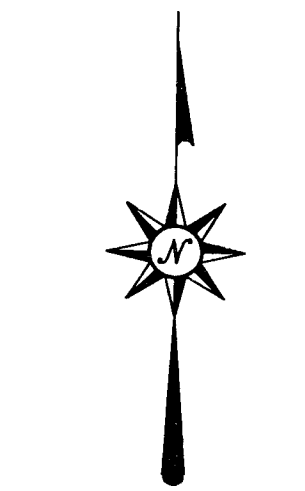

- LEGEND
- ▲ Section Corner Found
 - Point for legal description
 - △ Section Corner Set

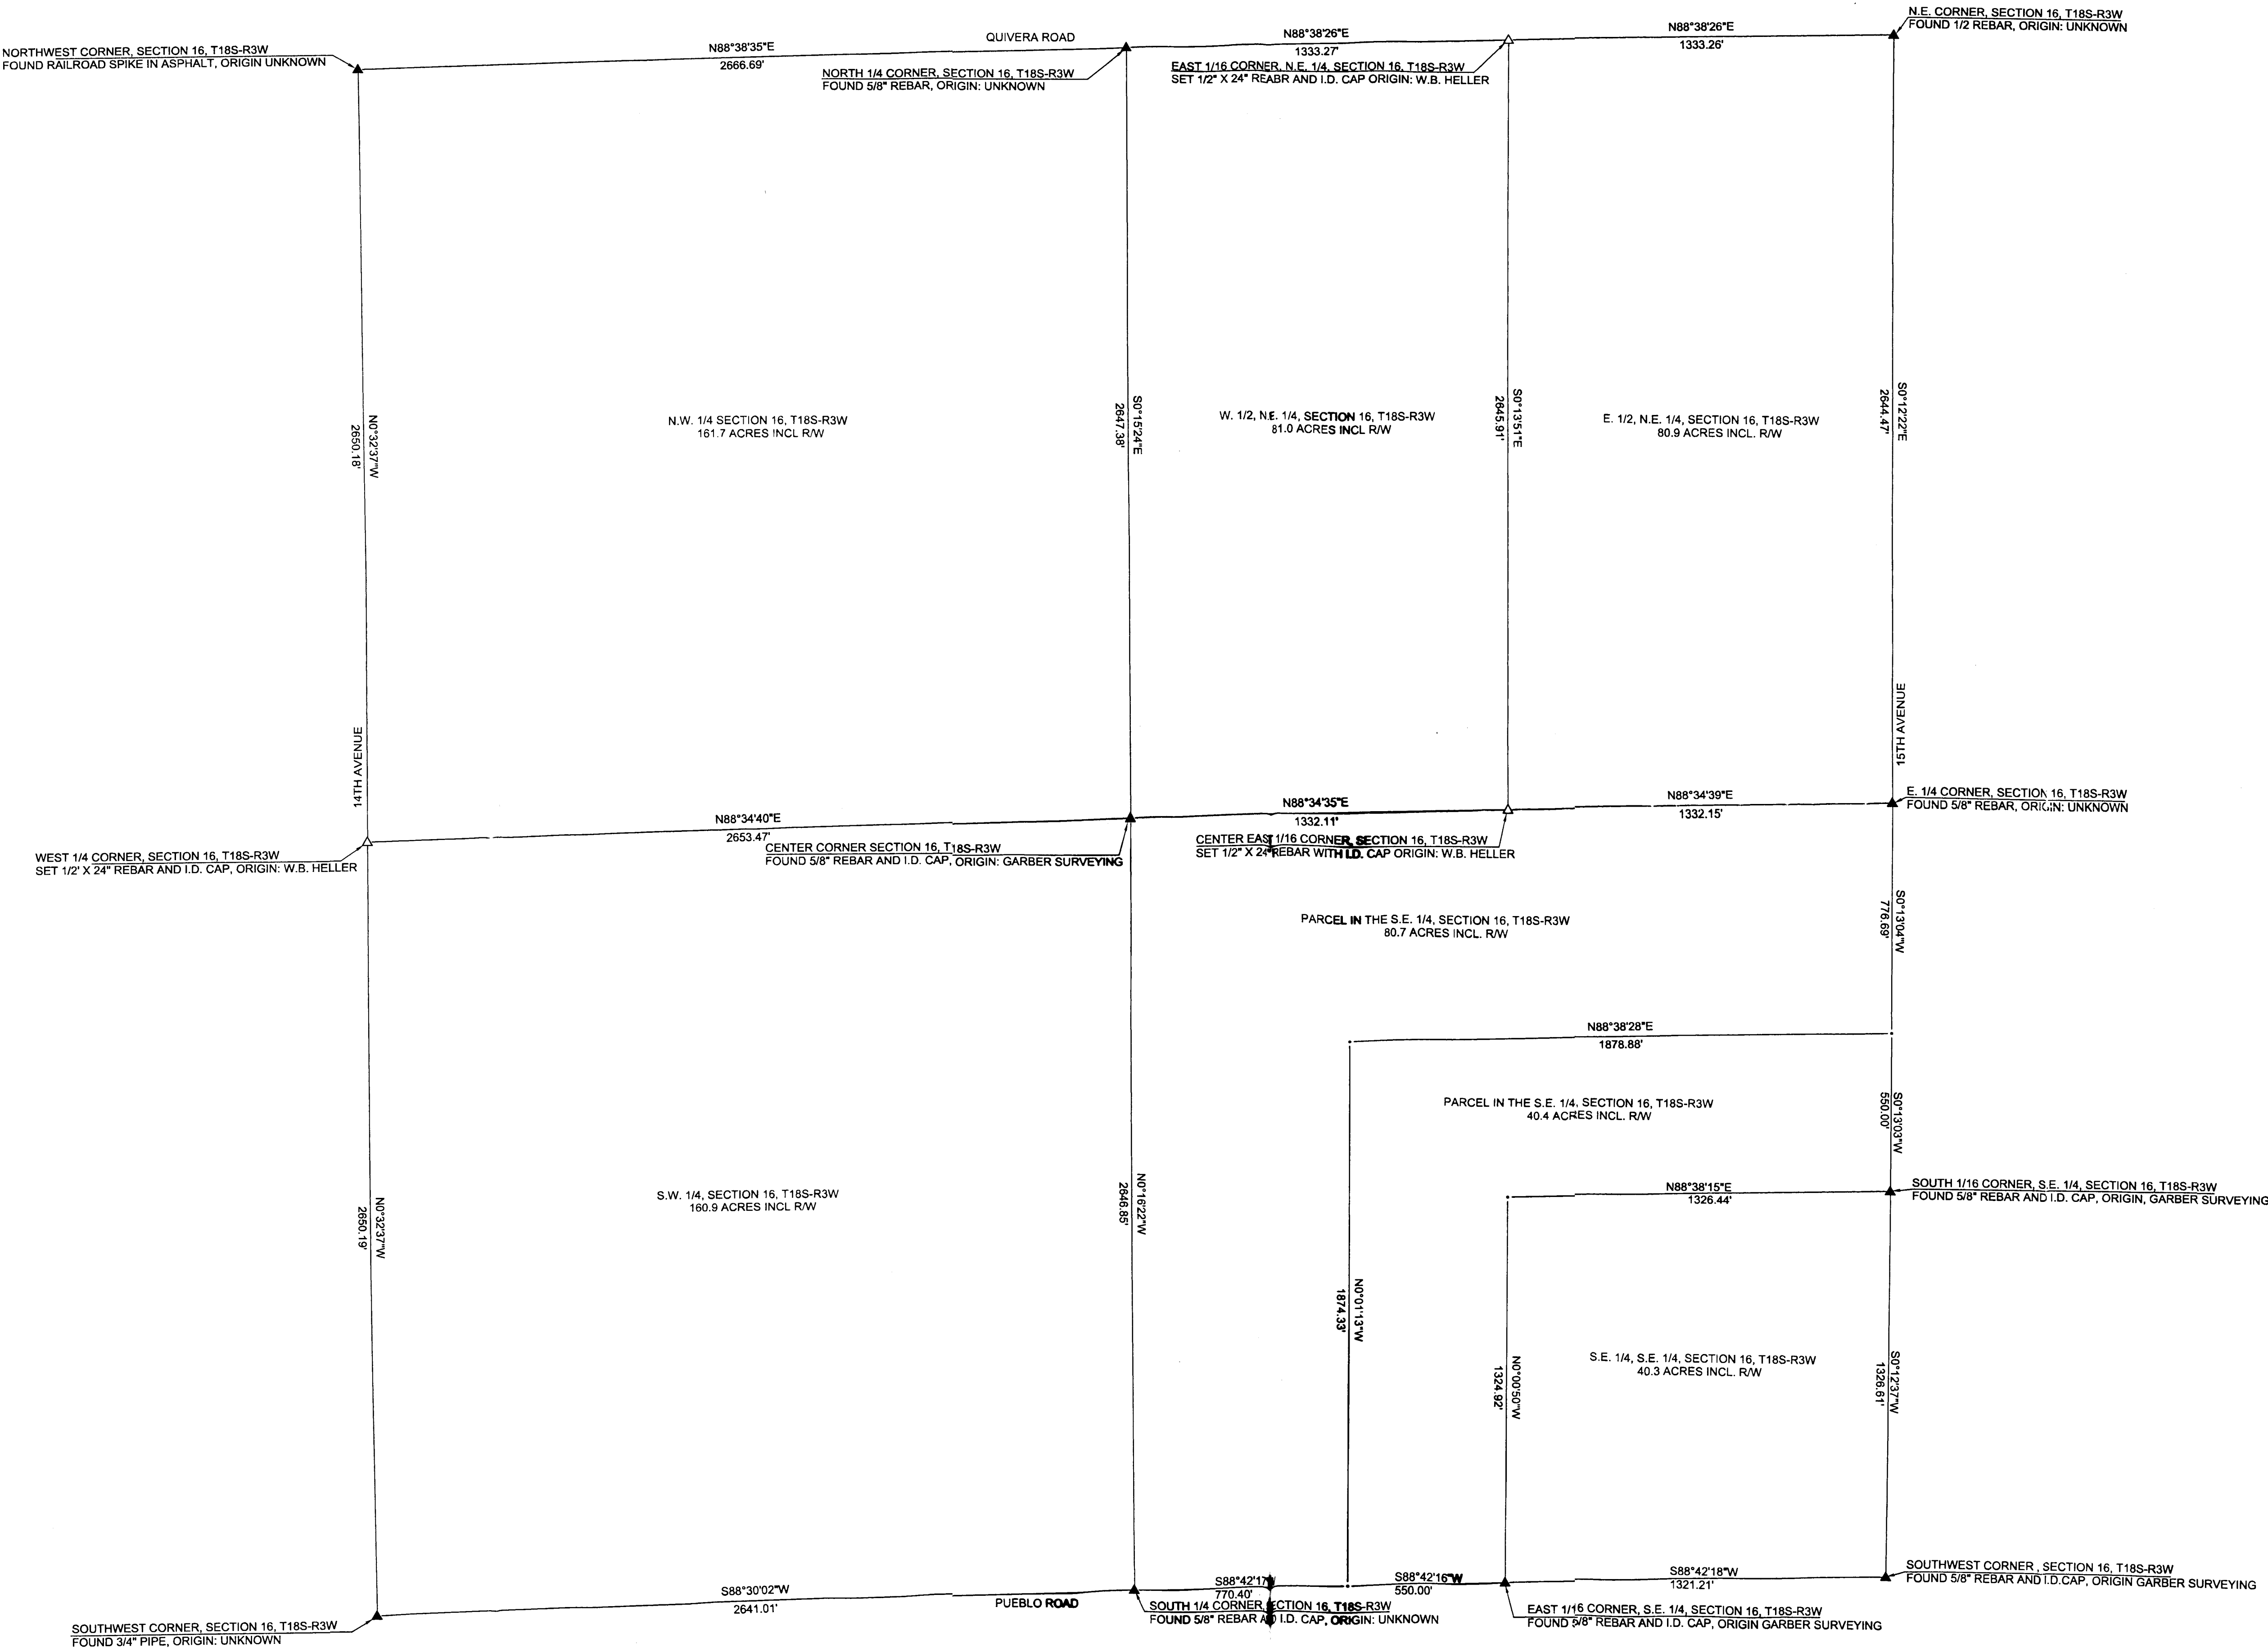

REGISTERED
PROFESSIONAL
LAND SURVEYOR

KANSAS
WILLIAM B. HELLER
REGISTRATION DATE: March 31, 2006
LICENSE # 1202
EXPIRES: March 31, 2008

FILE NAME		
LANDFILL 16-18-3.TRV		
SCALE	DATE	Drawn by:
300 Ft/in	3-28-2006	W.B. Heller
JOB	REVISION	SHEET
Landfill Survey	1/1	1/1
Section 16, T18S-R3W		
This map drawn with TRAVERSE PC Software		