

Plat of Survey


Heller Boundary Surveys, W.B. Heller, L.S. 1202, 863 S. 9th, Salina, KS 67401 Ph: 1-620-245-8023
 For: Richard Ensz
 233 Mohawk Road
 Windom, KS 67491

The South One Half (1/2) of Section 16, T19S-R5W of the 6th P.M.

W. 1/4 Cor., Sec. 16, T19S-R5W
 Found: 5/8" rebar & I.D. cap
 Origin: G.S.S.

N. 1/4 Cor., Sec. 16, T19S-R5W
 Found: 6" x 15" sandstone
 Origin: Jeff Tourney, Co. Surveyor

E. 1/4 Cor., Sec. 16, T19S-R5W
 Found: 5/8" rebar & I.D. cap
 Origin: G.S.S.

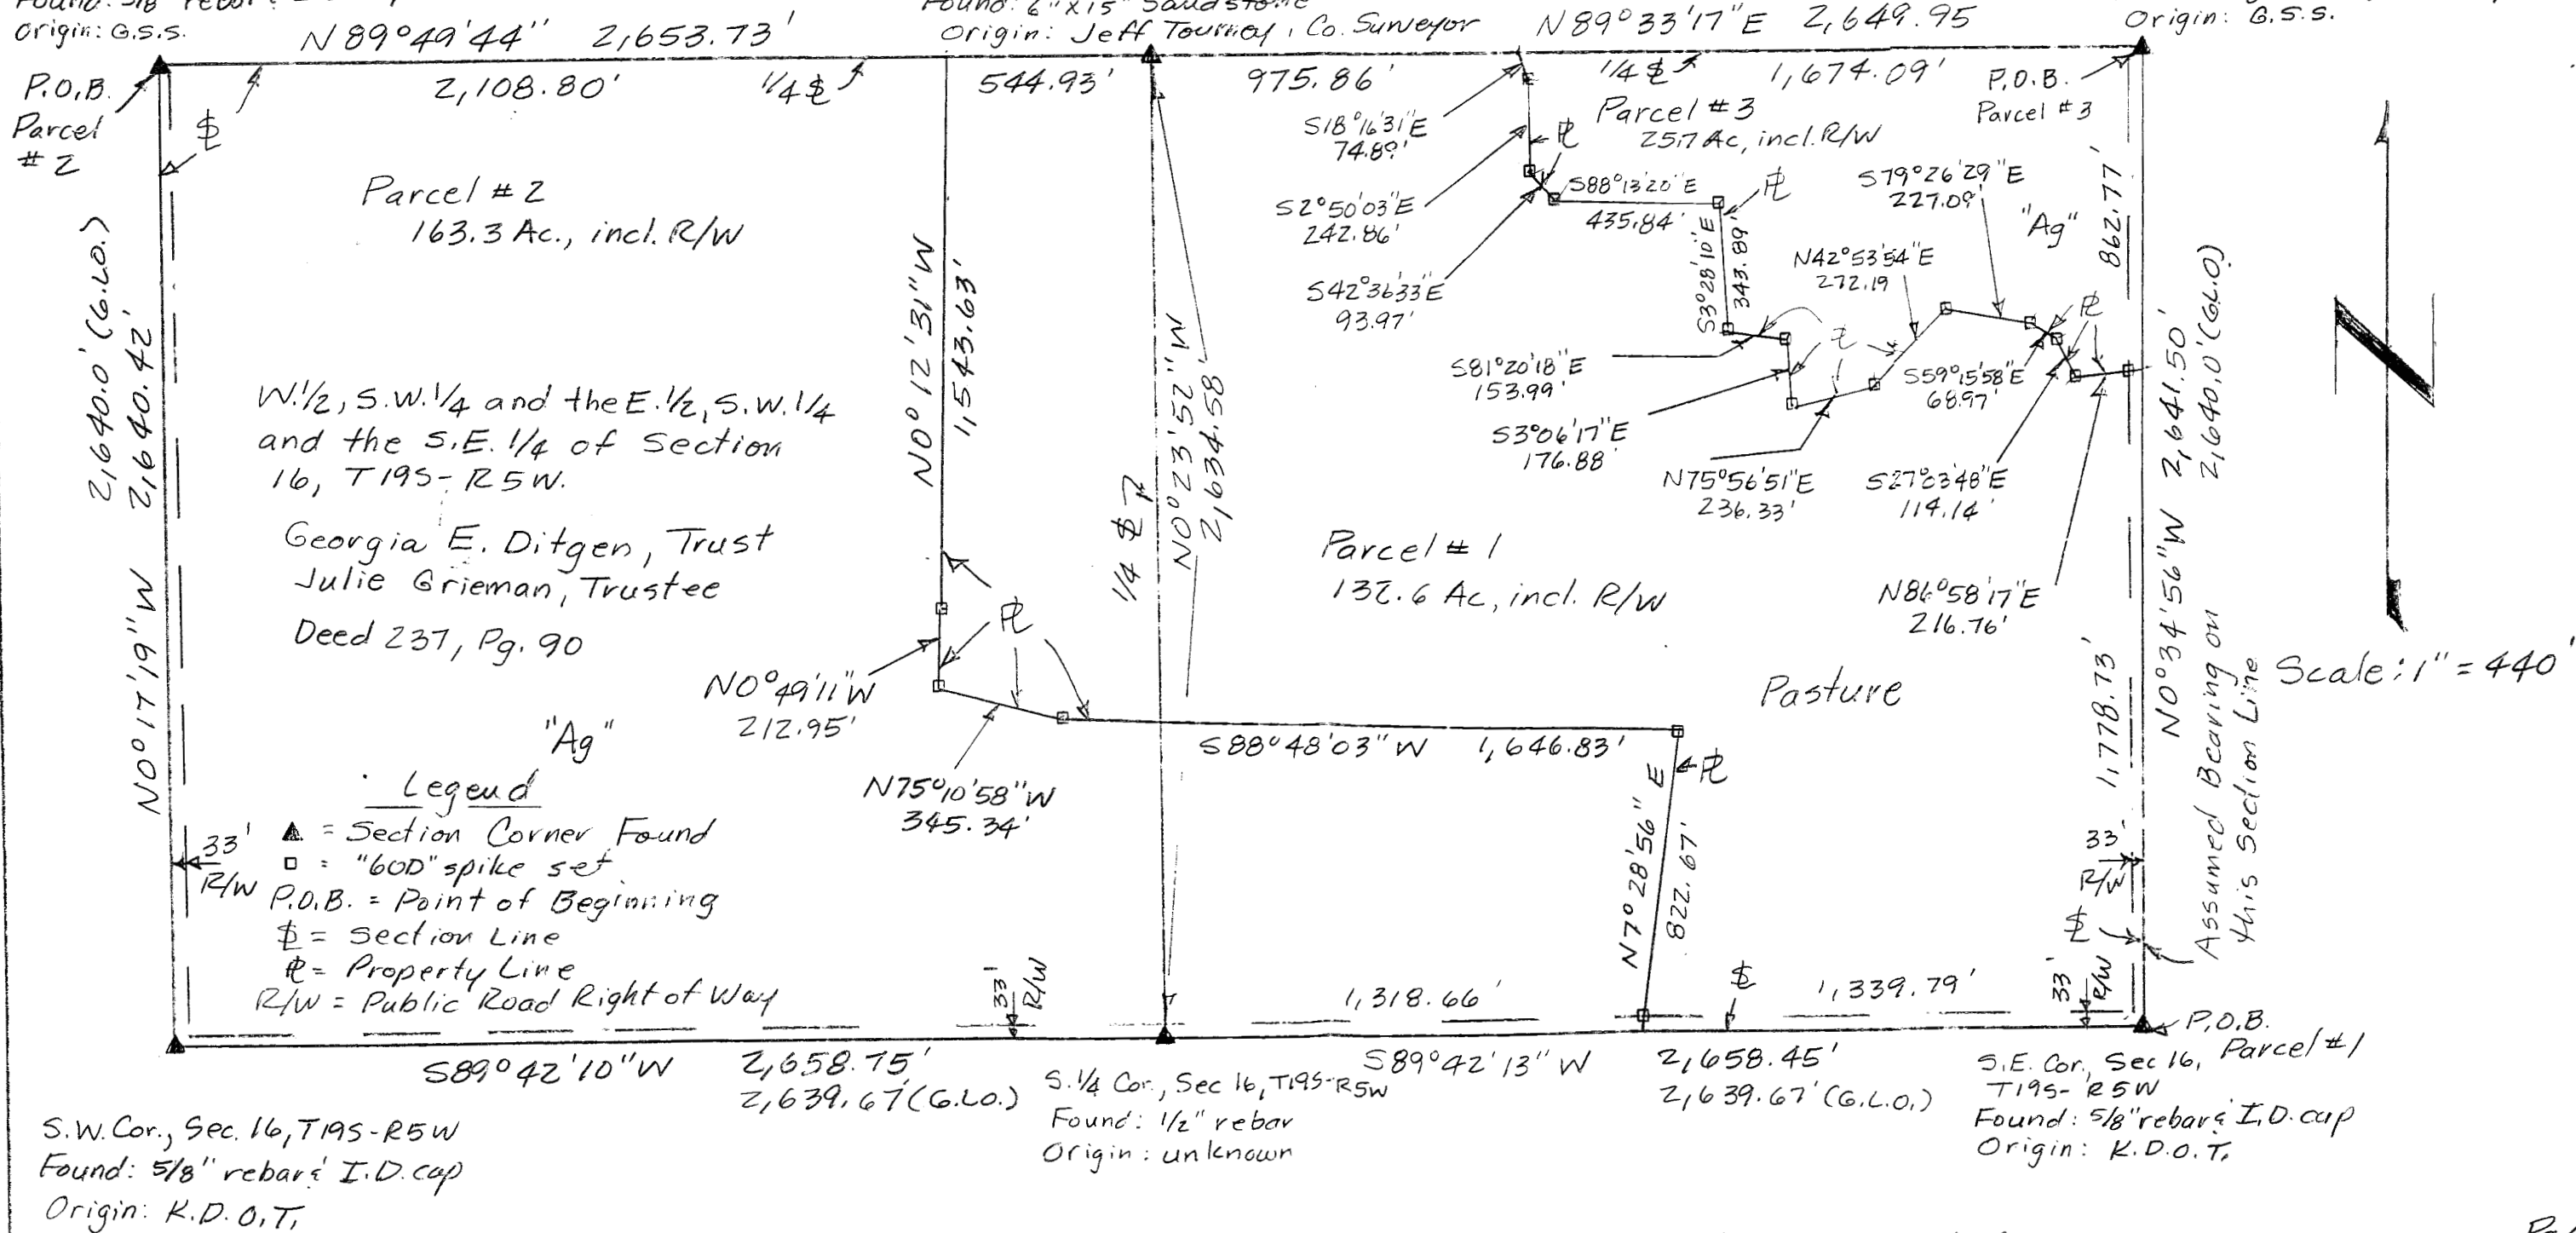

Date: April 17, 2012 Note: All distances are calculated/measured distances unless otherwise noted.