


Plat of Survey

Heller Boundary Surveys, W. B. Heller, L.S. 1202, 863 S. 9th, Salina, KS 67401 Ph: 1-620-245-8023

N. 1/4 Cor., Sec 16, T21S - R1W
Found: 5/8" rebar
Origin: unknown

N.E. Cor., Sec 16, T21S - R1W
Found: "MAG" nail
Origin: unknown

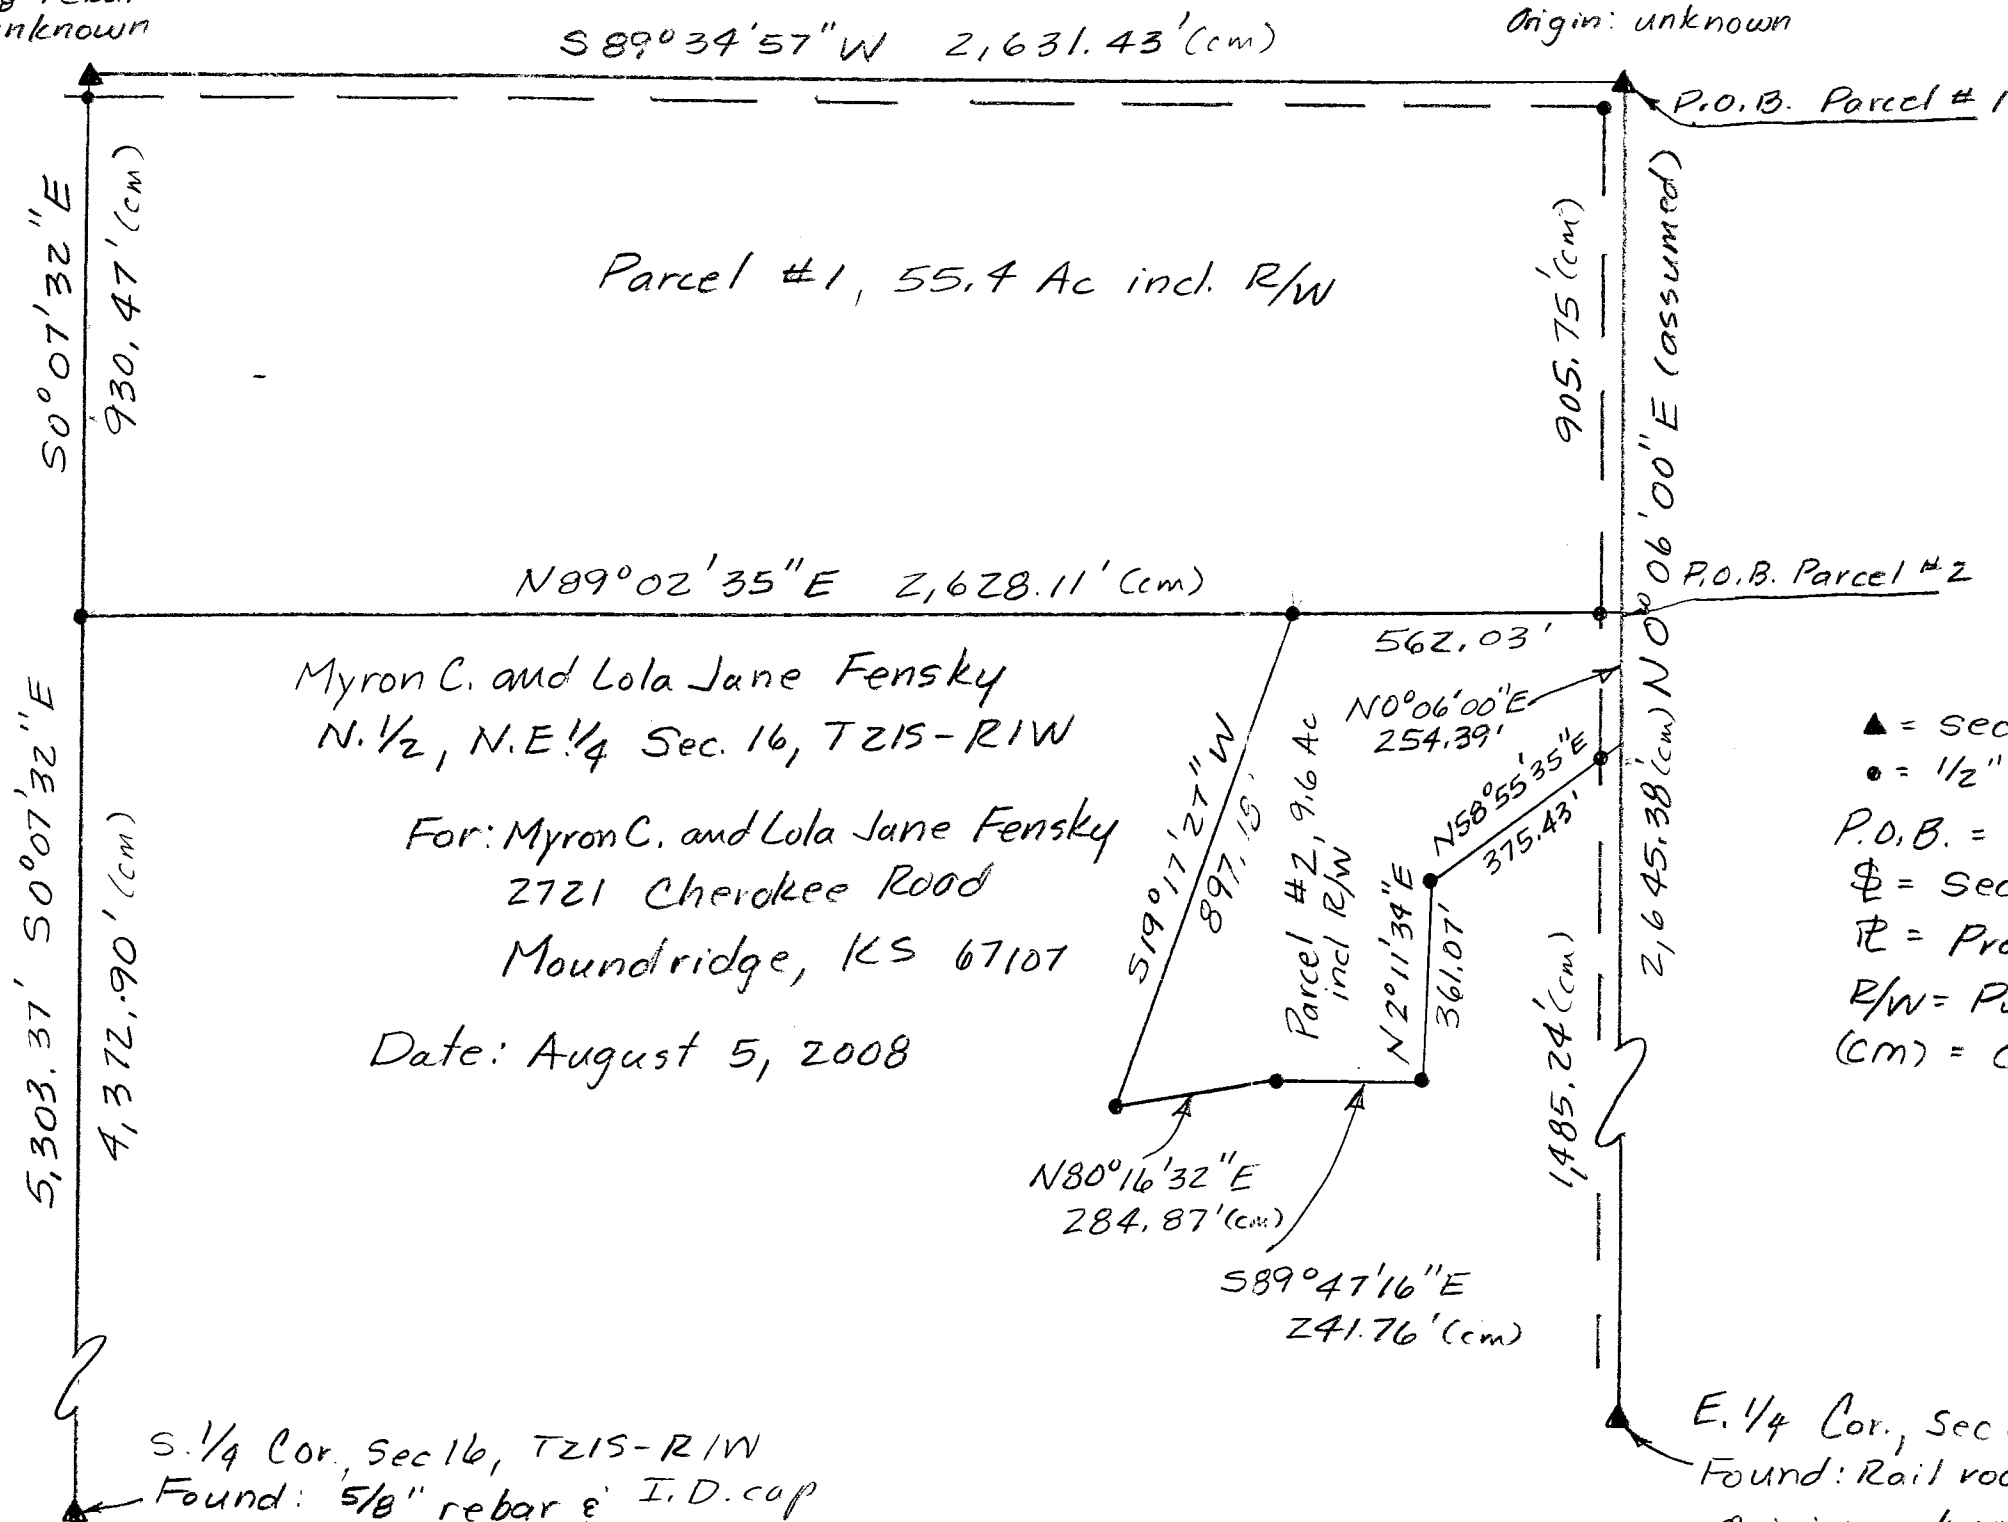

Scale: 1" = 330'
Legend:

- ▲ = section corner monument
- = 1/2" x 24" rebar and I.D. cap
- P.O.B. = Point of Beginning
- ⌘ = Section Line
- ℙ = Property Line
- R/W = Public road right of way
- (cm) = calculated measured distance

Note: All distances are calculated/measured.

Note: See Page 1 for legal descriptions.