

Main Office
2908 North Plum Street
Hutchinson, KS 67502
Office: (620) 665-7032
Fax: (620) 663-7401




Garber Surveying Service, P.A.

Branch Offices
Manhattan 785-320-4810
McPherson 620-241-4441
Newton 316-283-5053
Salina 785-404-6302
Wichita 316-260-9933

SURVEY FOR: WHITETAIL PROPERTIES

Project No. G2024-209
SHEET 4 OF 6

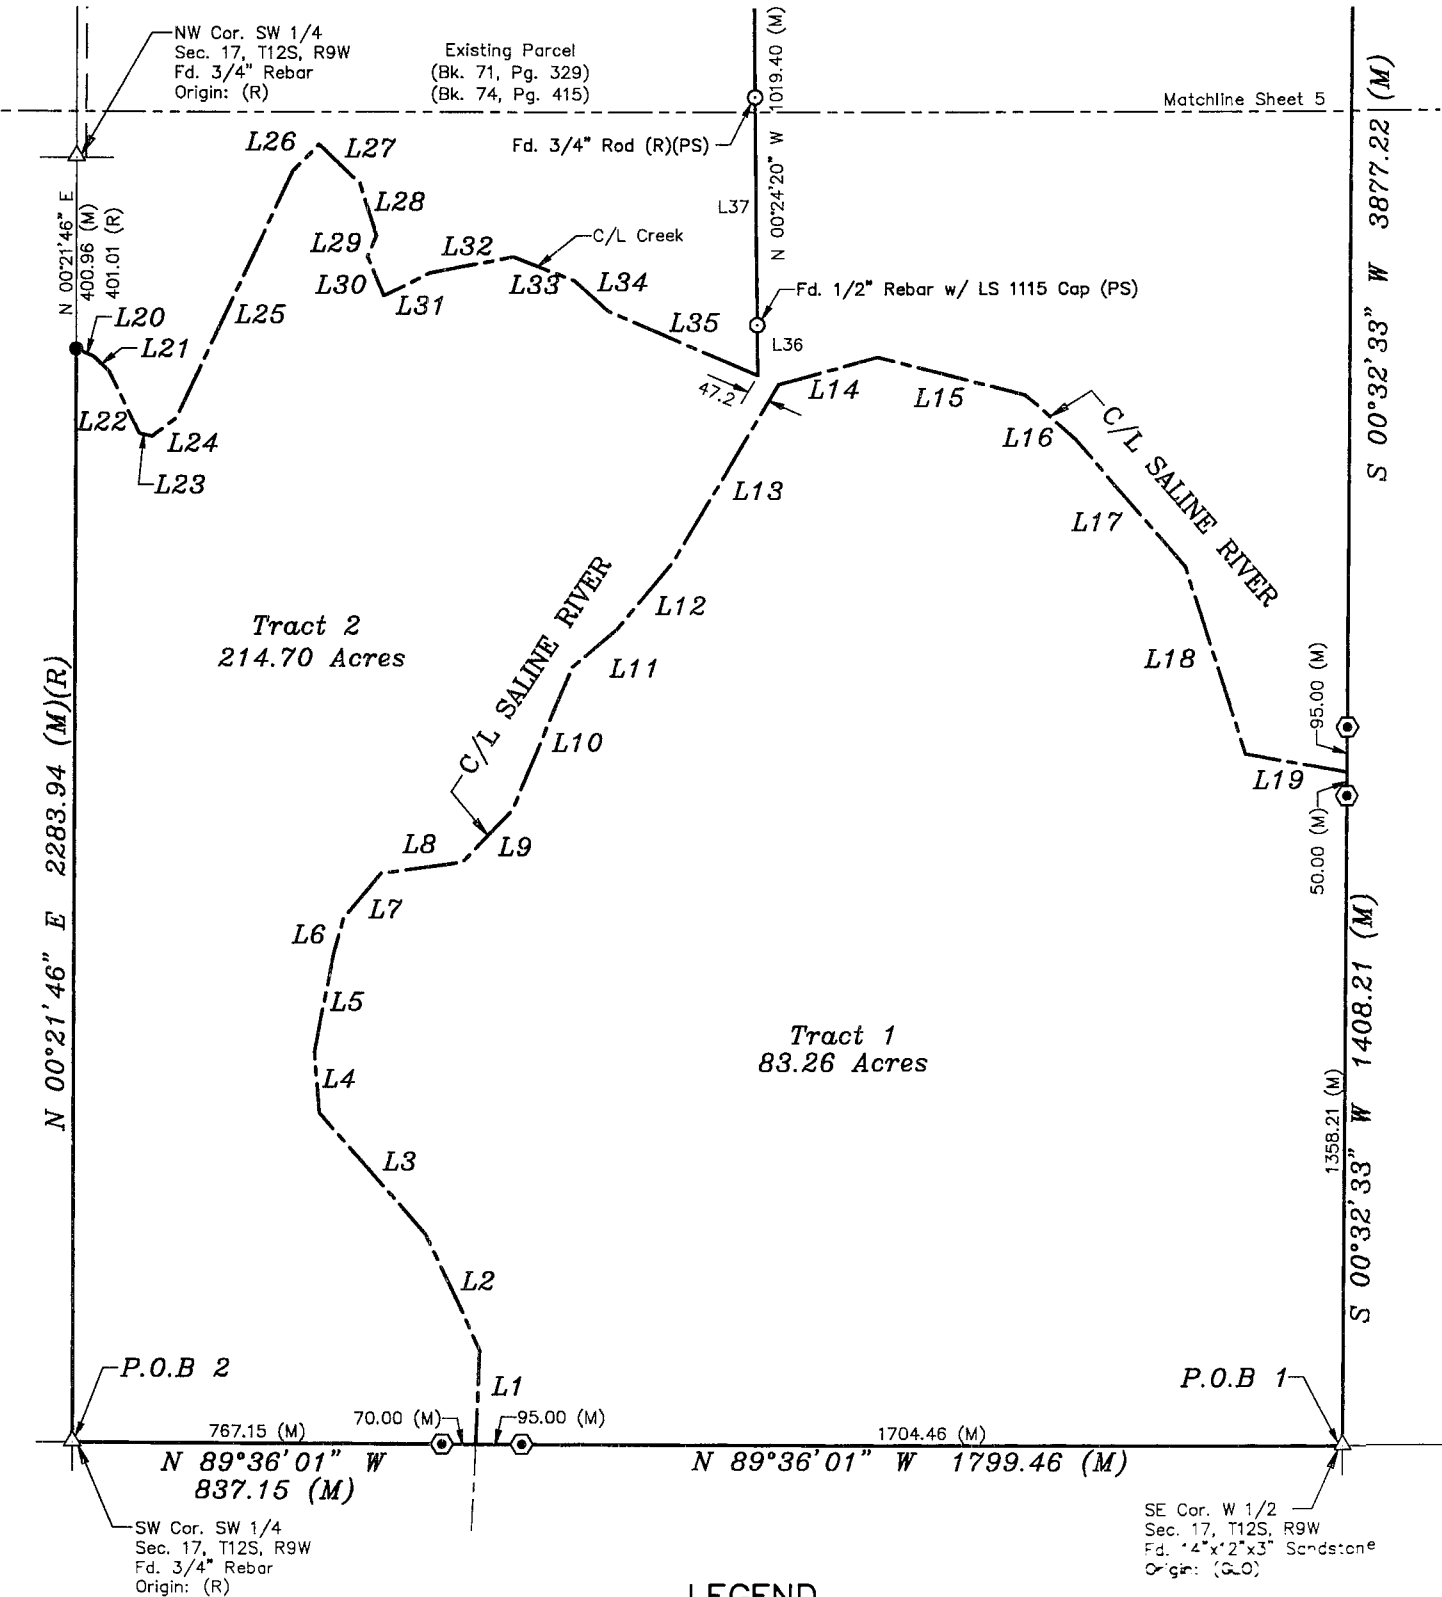

LEGEND

- △ - Sectional Monument Found
- - Survey Monument Found
- - 5/8" x 24" Iron Rebar Set w/GSS CLS 52 Cap
- ⊙ - 5/8" x 24" Iron Rebar Set w/GSS Blue Line Point Cap
- (C) - Calculated
- (M) - Measured
- (R) - Record Measurement (Bk. 71, Pg. 329)
- (PS) - Previous Survey By LS 1115 8/9/2010
- P.O.B. - Point of Beginning

NOTE:
1. See Sheet 6 for Line Table.

Scale: 1" = 400'
BASIS OF BEARING
= NAD 83 KANSAS
NORTH ZONE