


Heller Boundary Surveys, W.B. Heller, L.S. 1202, 863 S. 9th, Salina, KS 67401 Ph: 1-620-245-8023
Plat of Survey

Legend

- ▲ = Section Corner Position
- = Property Pins Found
- = 1/2" x 24" rebar & I.D. cap set
- X = "t" cut in concrete set
- P.O.B. = Point of Beginning
- ⊕ = Section Line
- ℙ = Property Line
- ⊕ = center line
- (R) = record measurement
- (cm) = calculated/measured distance

Pg. 2/6

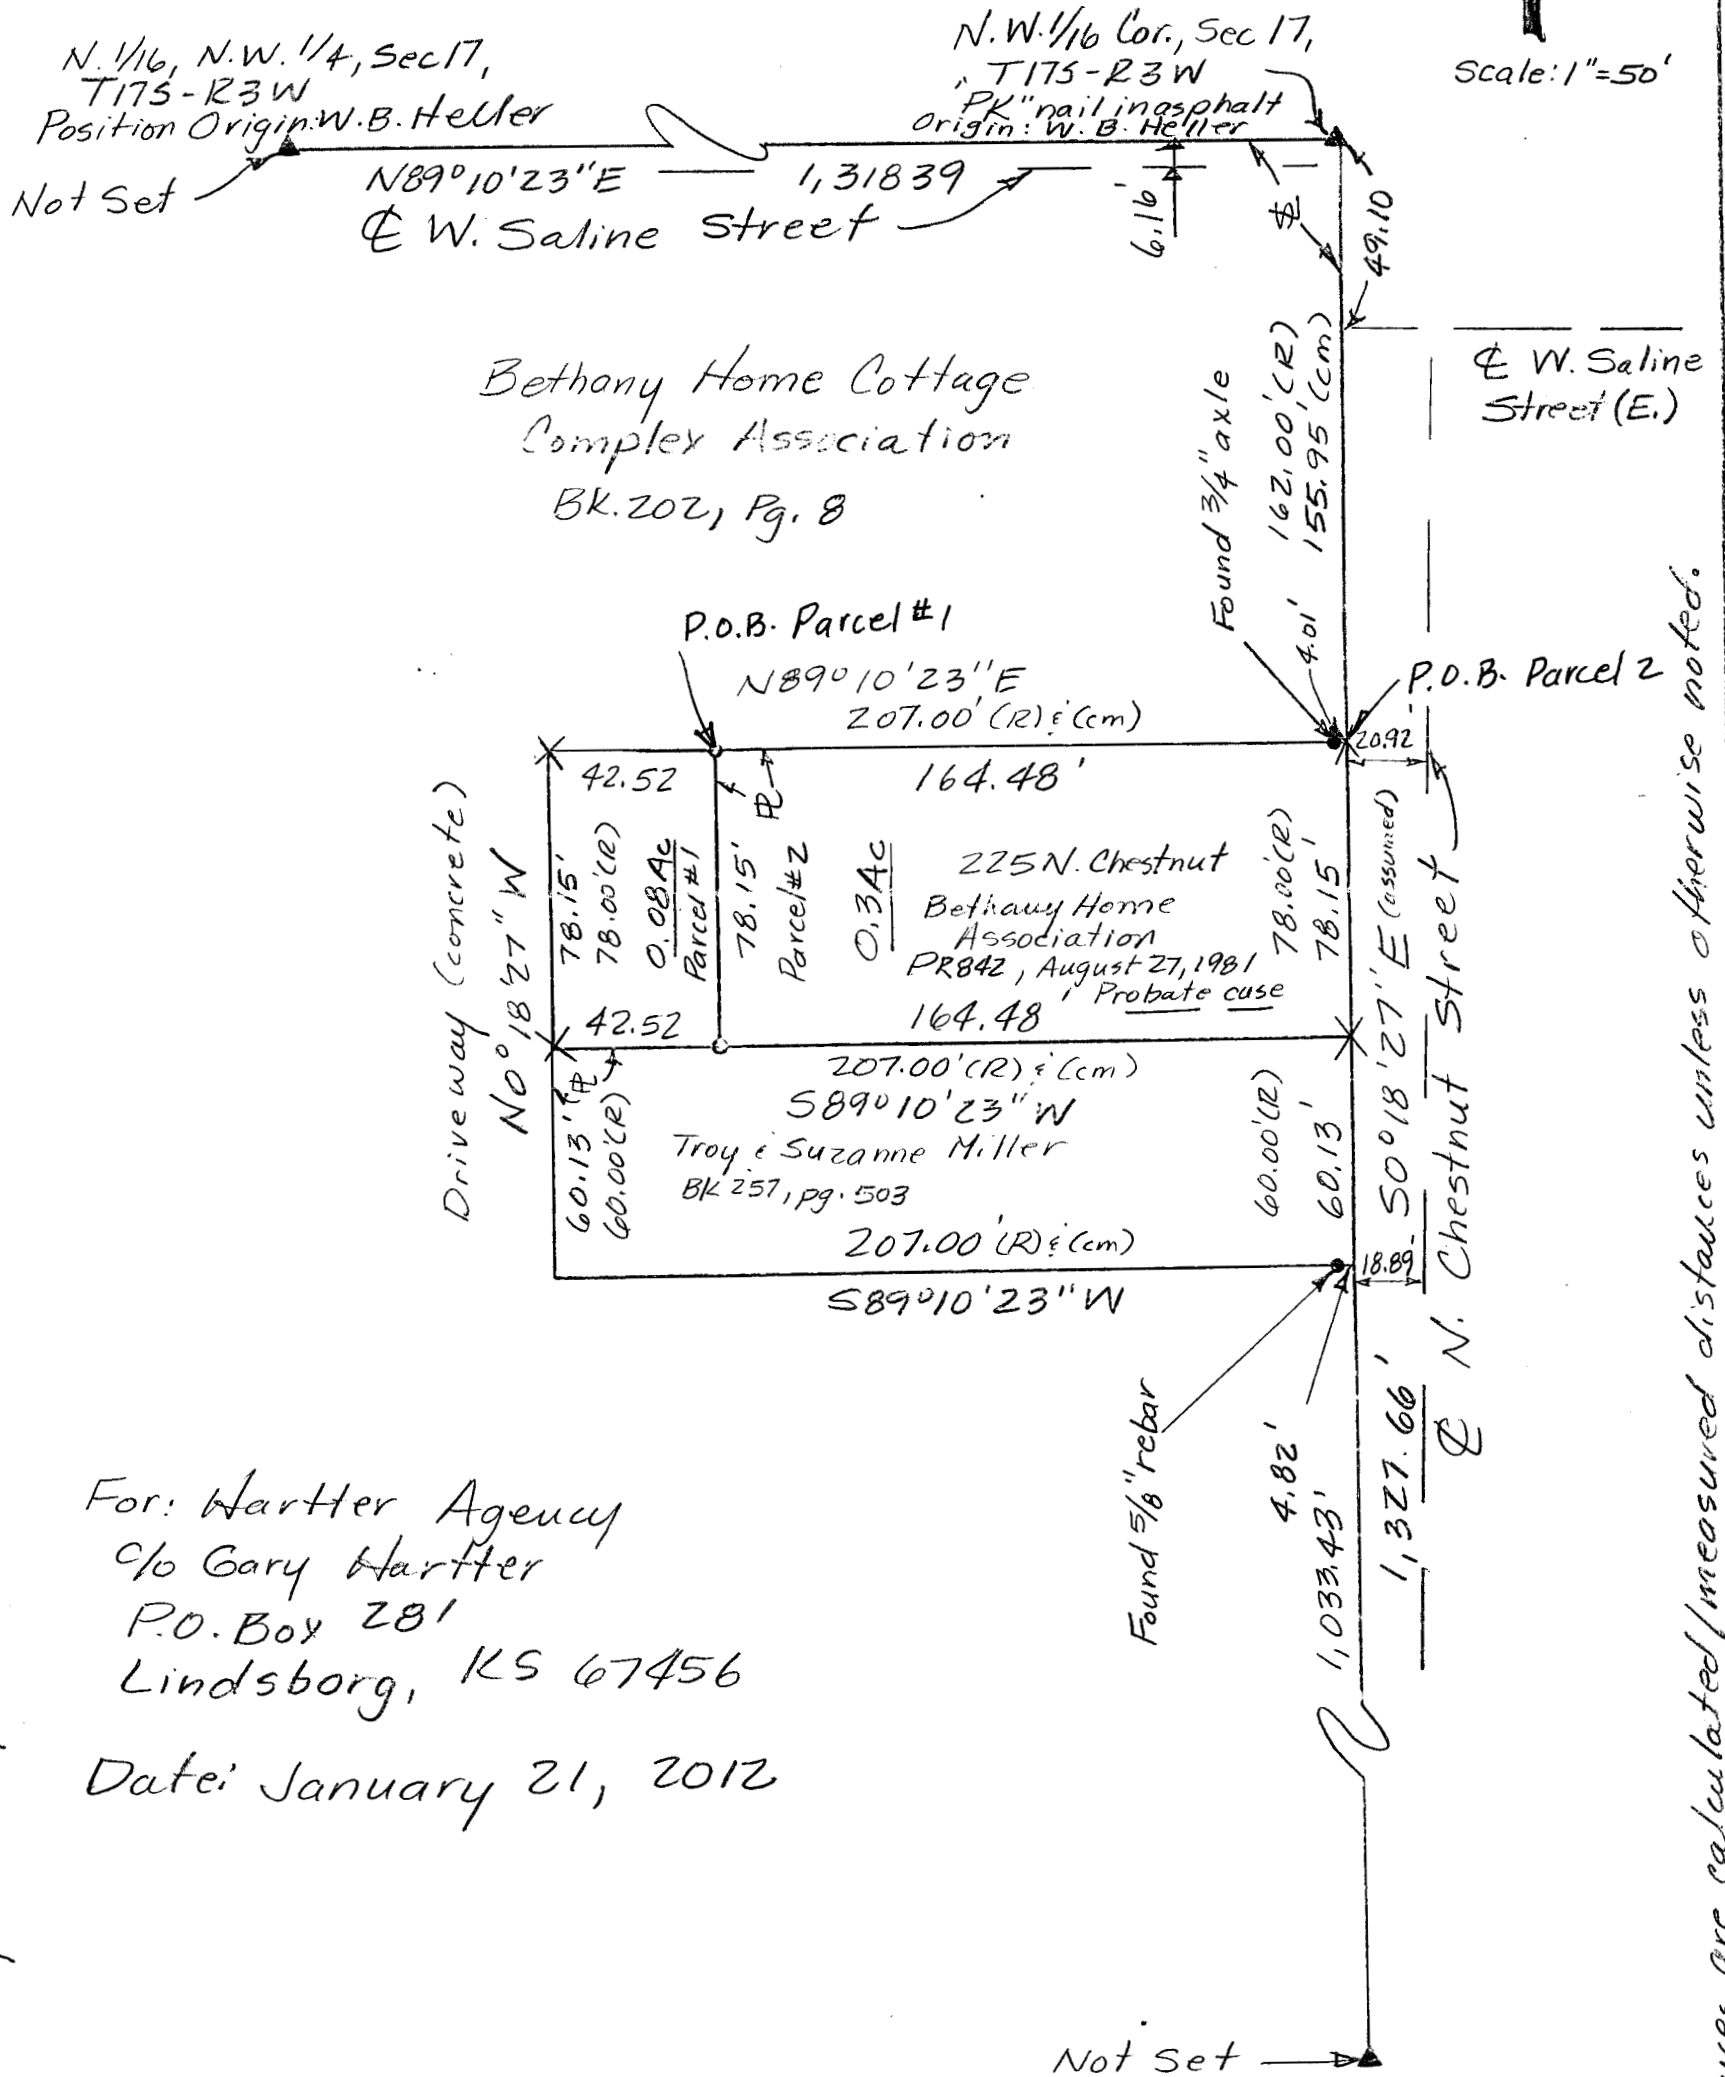

For: Hartter Agency
c/o Gary Hartter
P.O. Box 281
Lindsborg, KS 67456

Date: January 21, 2012

Parcels Located in the S.W. 1/4, N.W. 1/4 of Section 17, T17S-R3W

Note: All distances are calculated/measured distances unless otherwise noted.