

Plat of Survey




S.W. 1/4, Sec. 17, T17S-R5W
 Norma I. Fry Young
 Book 239, Page 18
 McPherson Co. Register of Deeds

Scale: 1" = 100'
 Bearings Assumed

Legend:

- Δ = Section Corner
- $\circ$ = 1/2" rebar with plastic I.D. cap, W.B. Heller
- $\square$ = Concrete R/W marker
- --- = Property line
- --- = centerline
- --- = section line
- M = measured
- P = plan

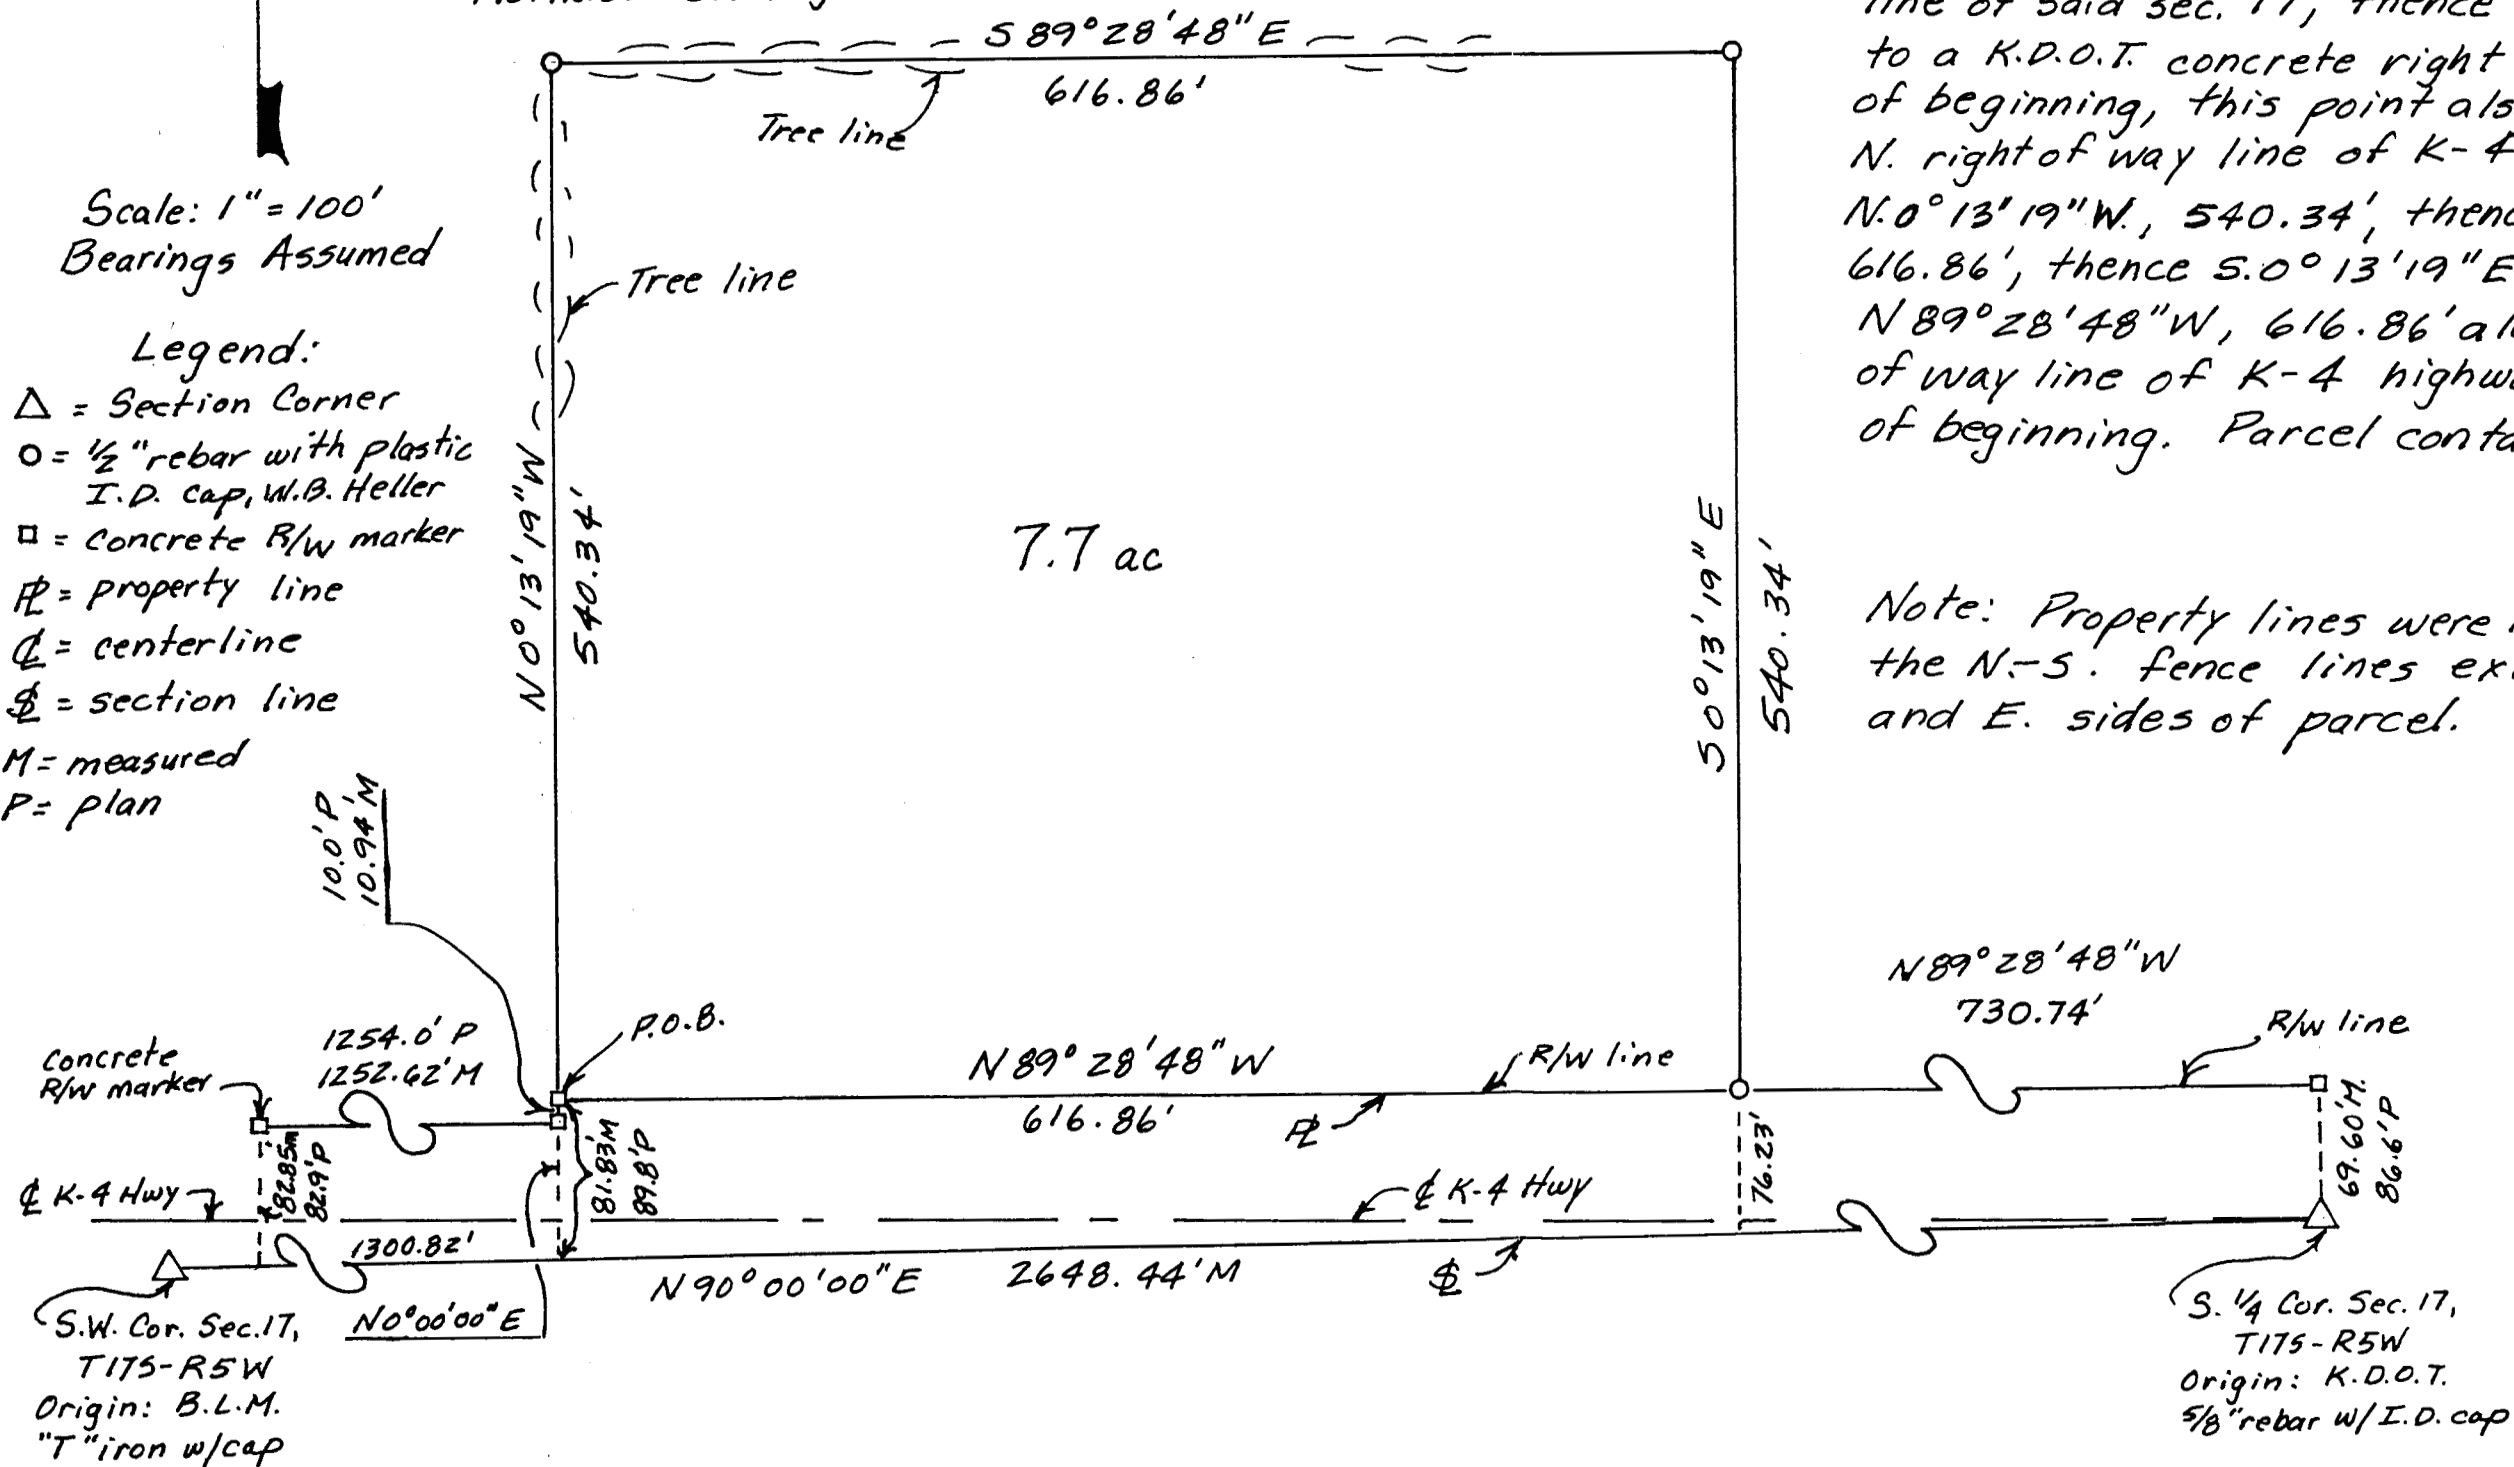

Legal Description: Commencing at the S.W. corner of Sec. 17, T17S-R5W of the 6th P.M., thence N. 90° 00' 00" E., 1300.82' along the S. sec. line of said sec. 17, thence N. 0° 00' 00" E., 81.83' to a K.D.O.T. concrete right of way marker, the point of beginning, this point also located on the N. right of way line of K-4 highway, thence N. 0° 13' 19" W., 540.34', thence S. 89° 28' 48" E., 616.86', thence S. 0° 13' 19" E., 540.34', thence N. 89° 28' 48" W., 616.86' along the N. right of way line of K-4 highway to the point of beginning. Parcel contains 7.7 acres.

Note: Property lines were laid out to contain the N-S. fence lines existing on the W. and E. sides of parcel.