

PLAT OF SURVEY

HELLER BOUNDARY SURVEYS

WILLIAM B. HELLER, R.L.S.~734 N. 1ST.ST., LINDSBORG, KS. 67456

HOME PHONE: 1-785-227-2759 ~ CELLULAR: 1-785-227-5279


e-mail: wheller@ks-usa.net

SURVEY FOR:


Heline Family Trust
c/o Donald A. Heline
416 S. Kansas St. Apt. #3
Lindsborg, KS 67456

October 5, 2004

PARCEL IN E. 1/2, N.W. 1/4,
SECTION 17, TOWNSHIP 18 SOUTH-RANGE 3 WEST

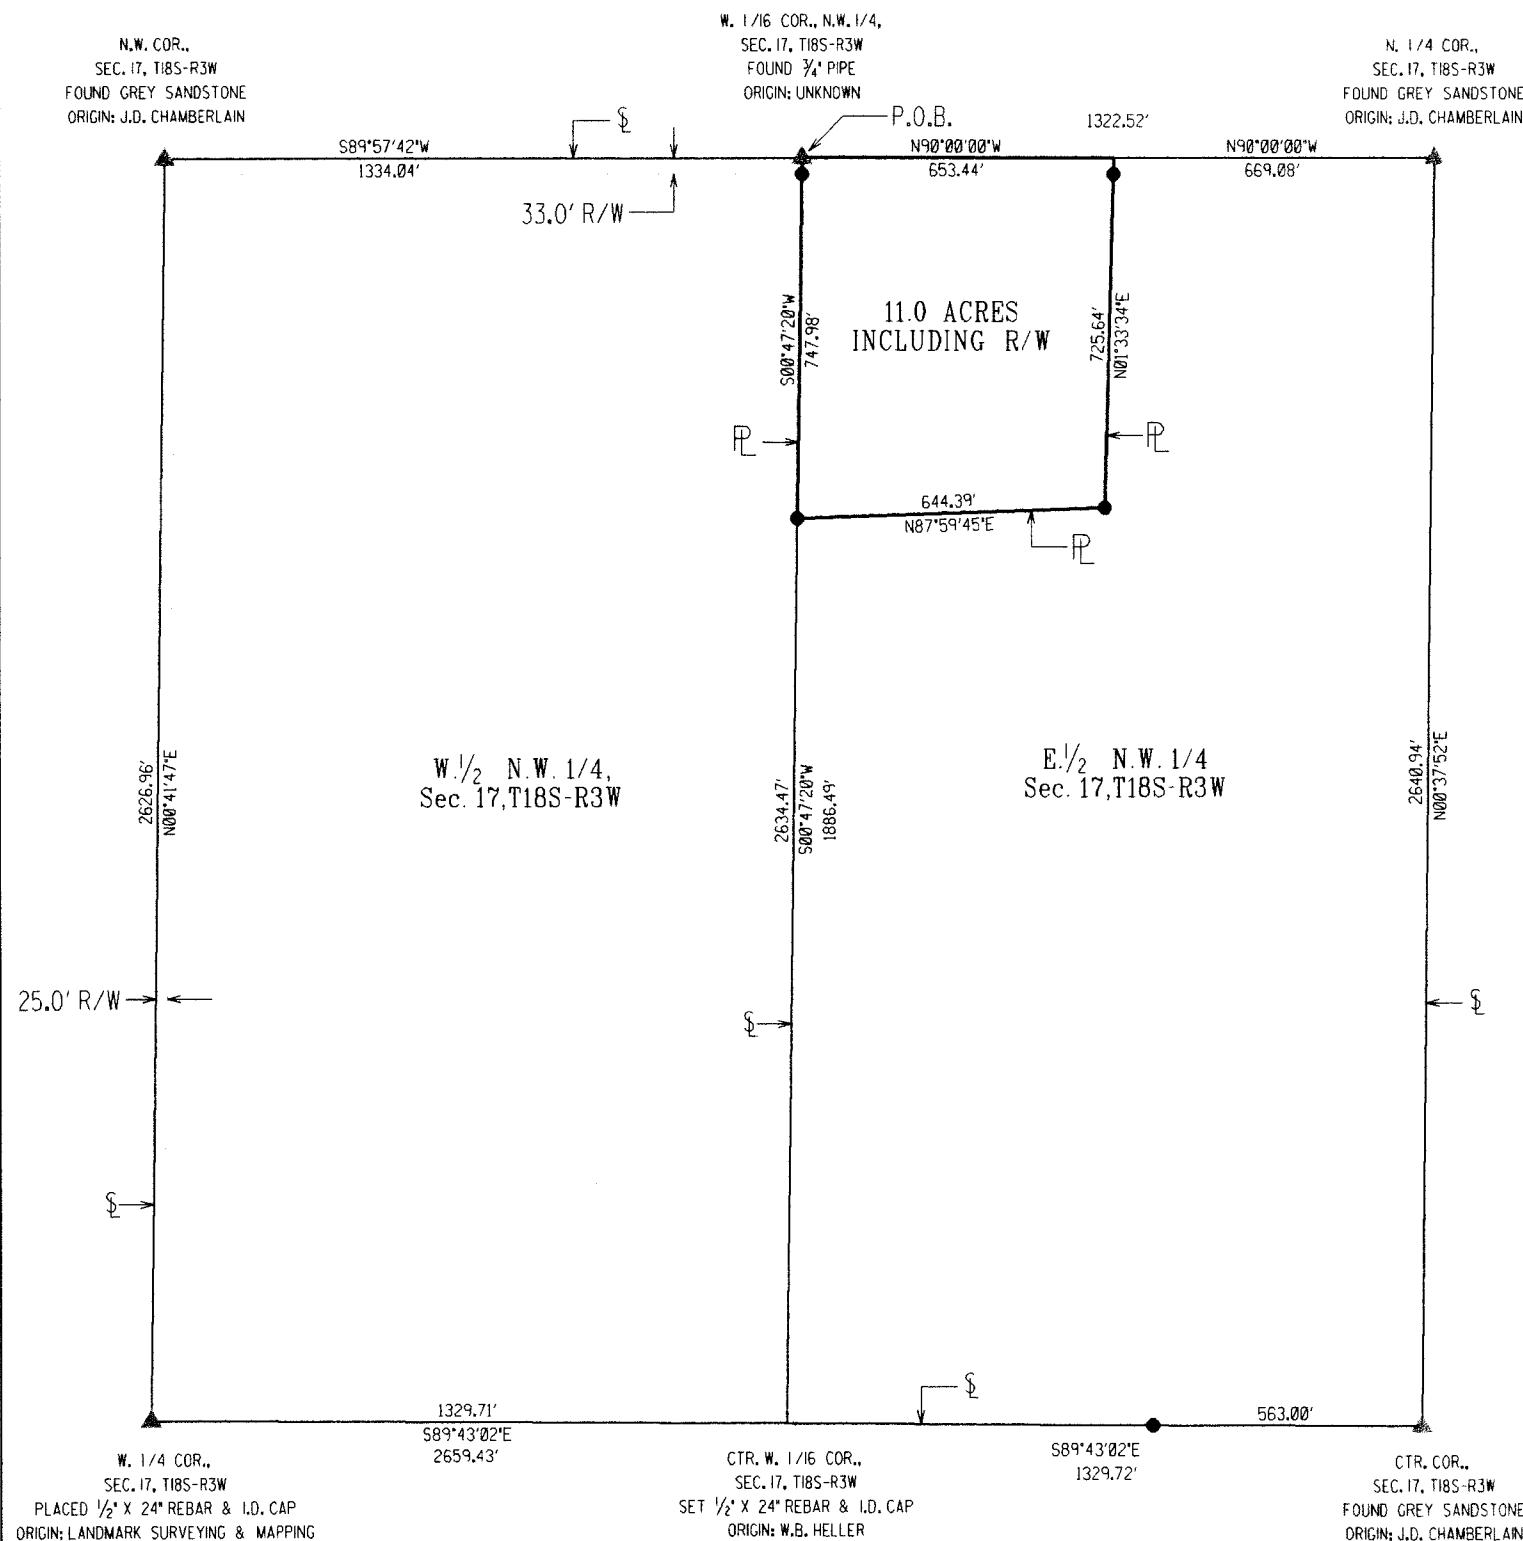

- = SECTION CORNER MONUMENT SET
- ▲ = SECTION CORNER MONUMENT FOUND
- = 1/2" X 24' REBAR W/ PLASTIC CAP SET
- P.O.B. = POINT OF BEGINNING
- R/W = RIGHT OF WAY
- PL = PROPERTY LINE
- SL = SECTION LINE

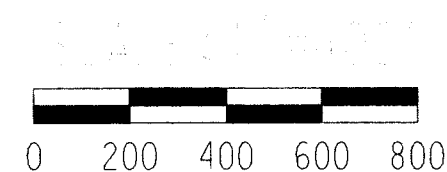

BEARINGS ASSUMED
ON THE E-W SECTION LINE
BETWEEN THE W 1/16 COR., N.W. 1/4 & N. 1/4 COR.
OF SEC. 17, T18S-R3W