


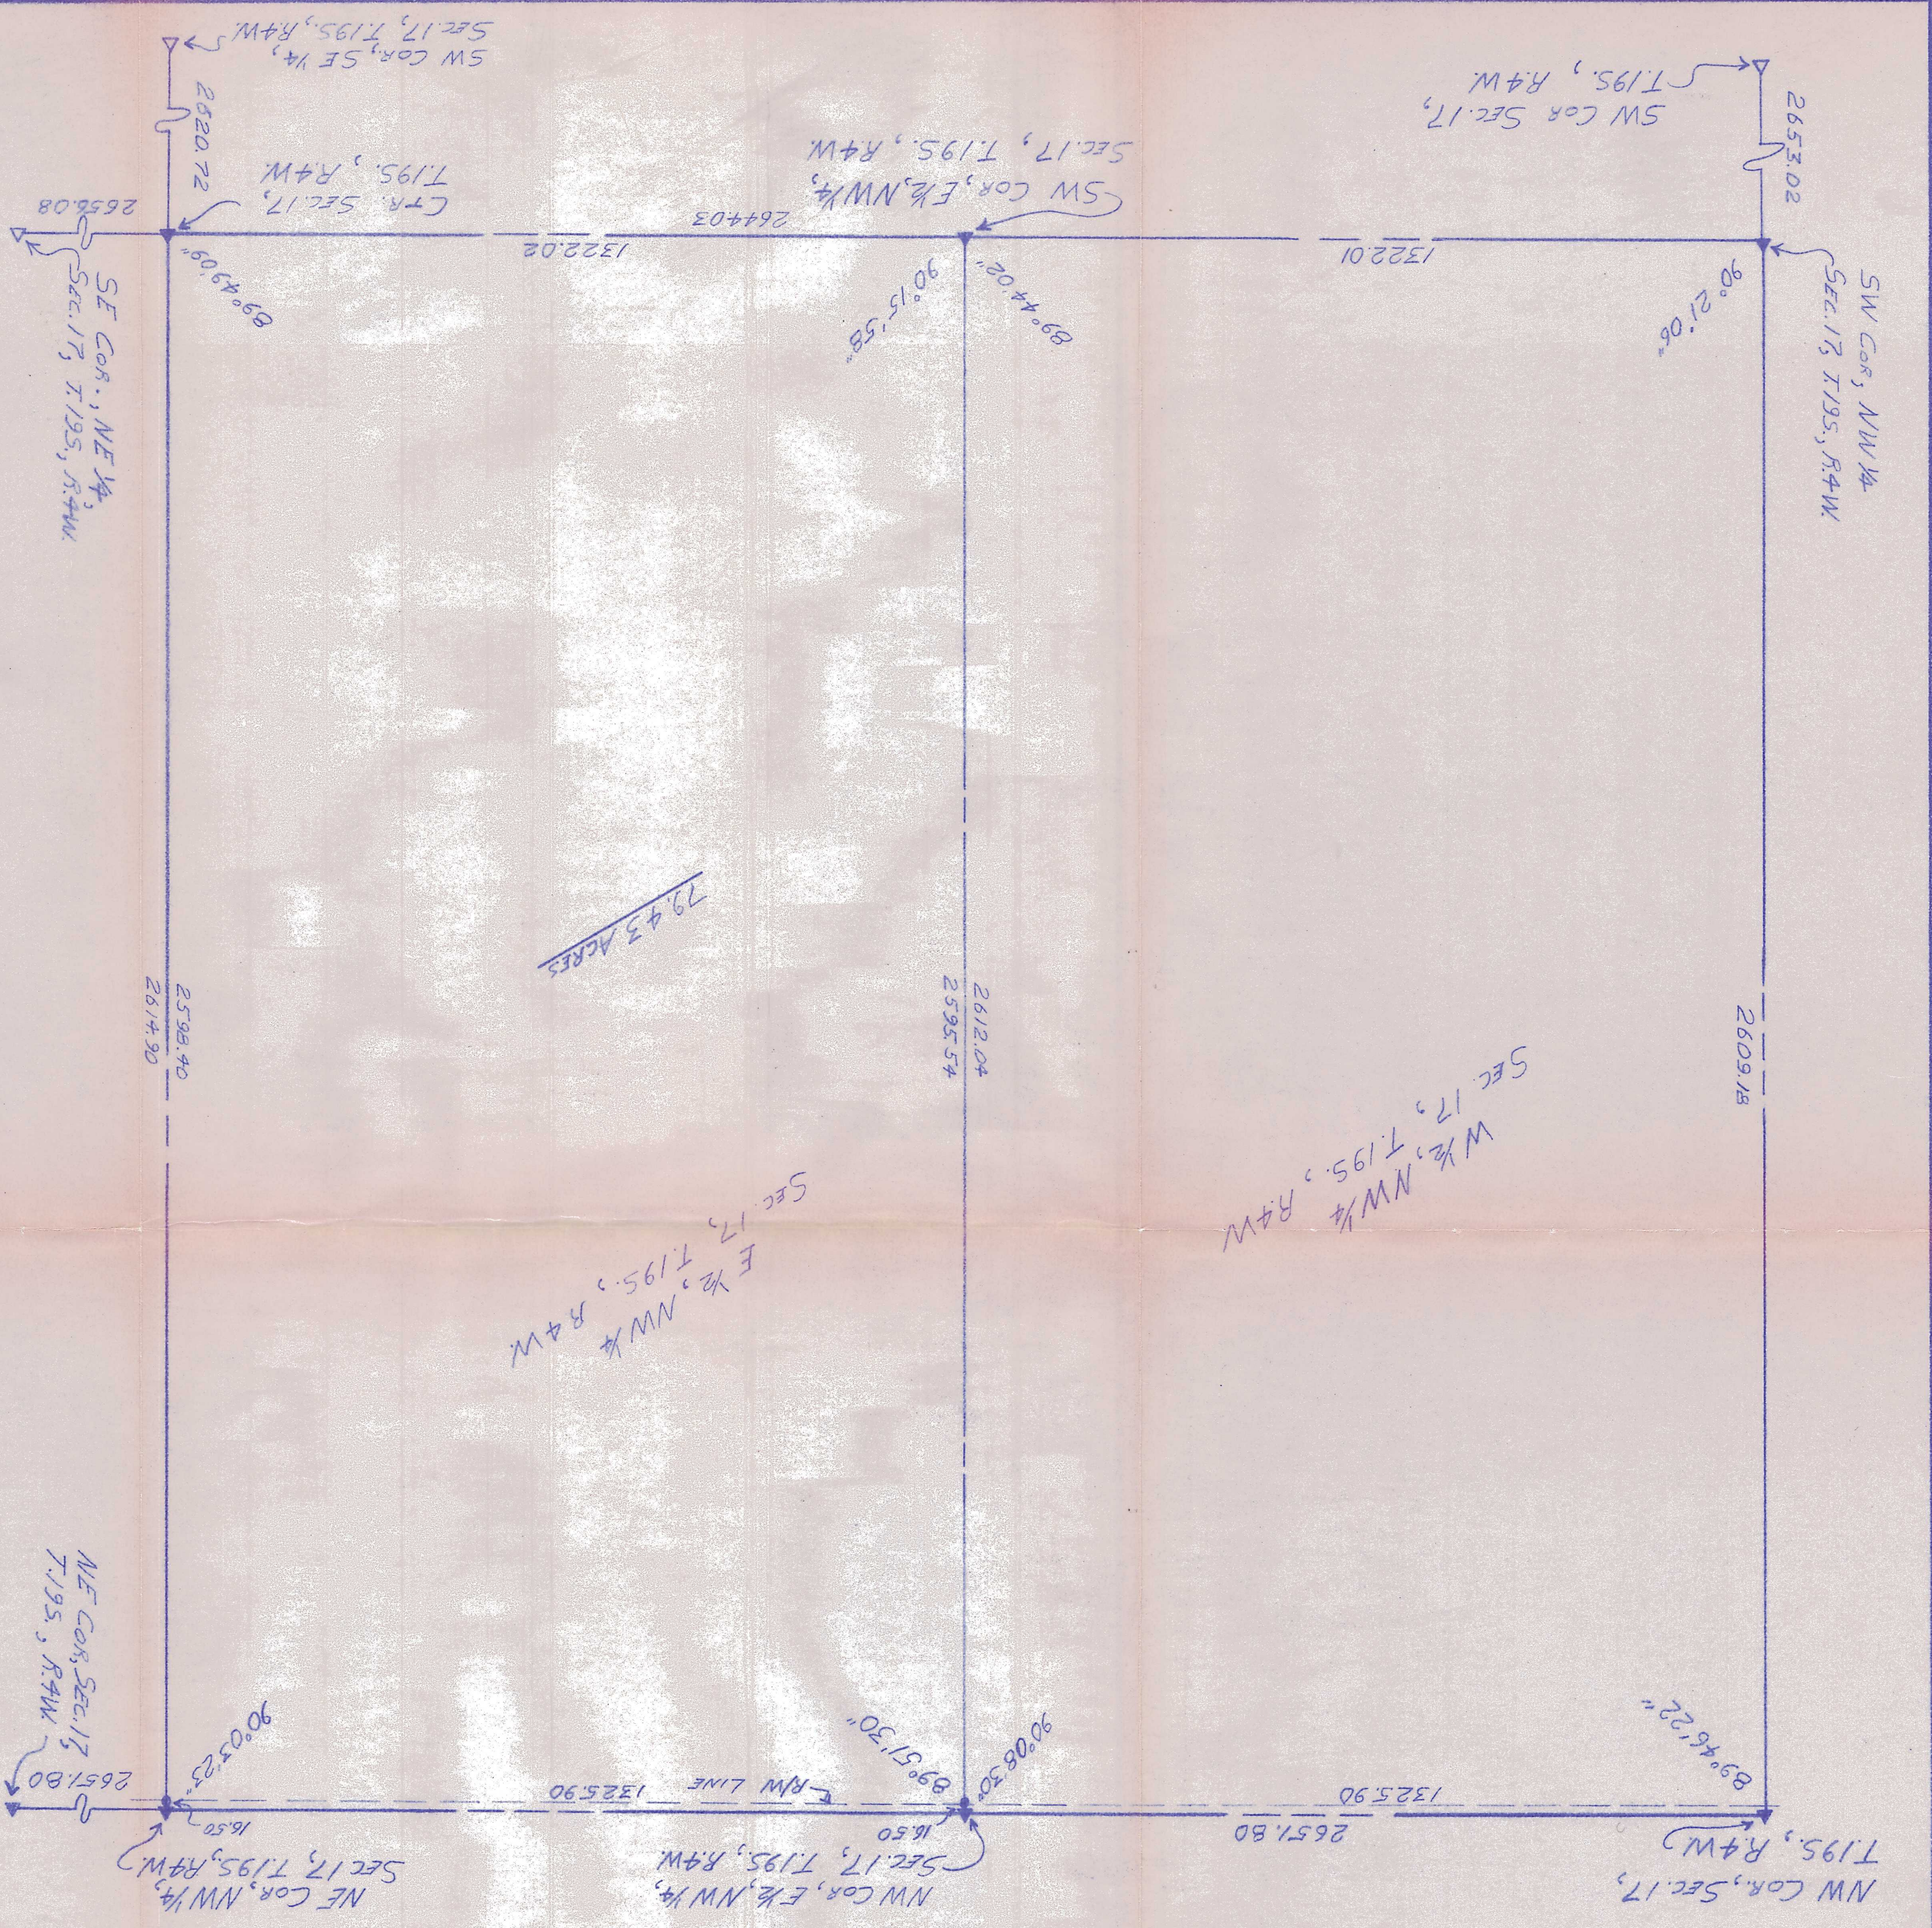


BY: GARBER SURVEYING SERVICE, P.A.
 217 FIRST AVENUE, SUITE 9
 HUTCHINSON, KANSAS 67501
 PHONE: 316-665-7032
 DWN: L.P.D.
 DATE: SEPT 21, 1983
 SCALE: 1" = 200'
 PROJ. NO.: 083-181

SURVEY FOR: DR. L.C. OLSON
 DANIEL E. GARBER, R.L.S.
 SEPTEMBER, 1983
 E2, NW 1/4, SEC. 17, T.19S, R.4W

I HEREBY CERTIFY THIS PLAT
 TO BE A TRUE, CORRECT, AND COMPLETE
 REPRESENTATION OF THE PROPERTY
 DESCRIBED ABOVE AND ON THE ATTACHED
 SHEET, AS SURVEYED UNDER MY
 SUPERVISION, THIS 21ST DAY OF
 SEPTEMBER, 1983.

LEGEND
 SCALE: 1" = 200'
 ▲ — GOVT. CORNER FOUND
 ▼ — GOVT. CORNER SET
 ● — 5/8" REBAR SET

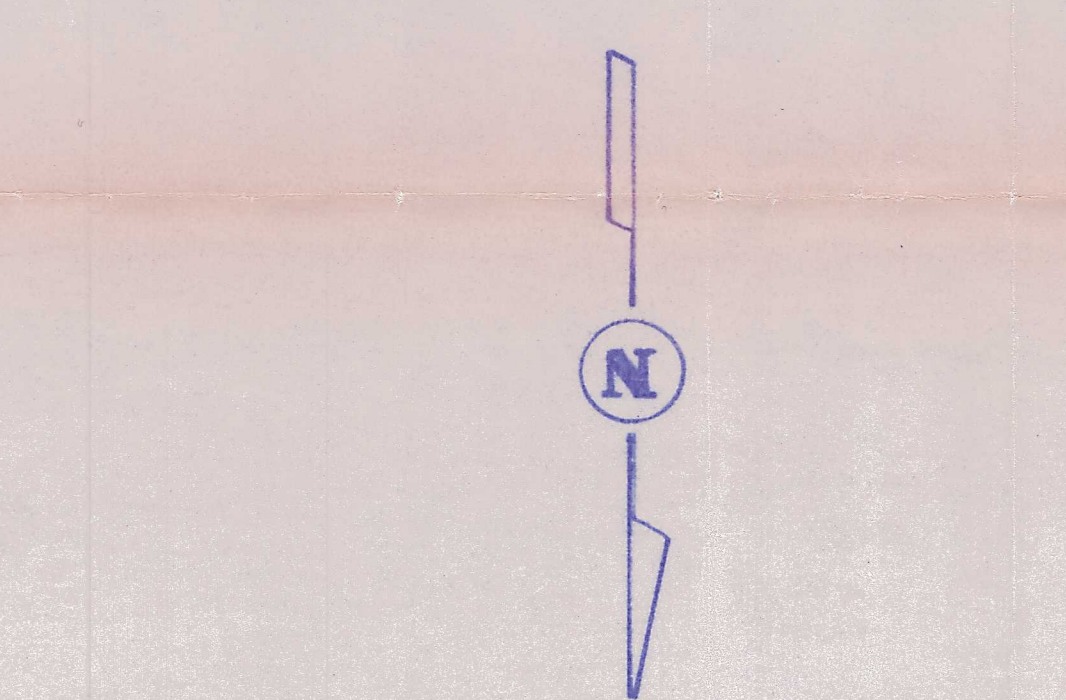

A SURVEY IN THE E 1/2, NW 1/4,
 OF SEC. 17, T.19S, R.4W OF THE
 6TH PRINCIPAL MERIDIAN, McPHERSON
 CO., KANSAS.

