
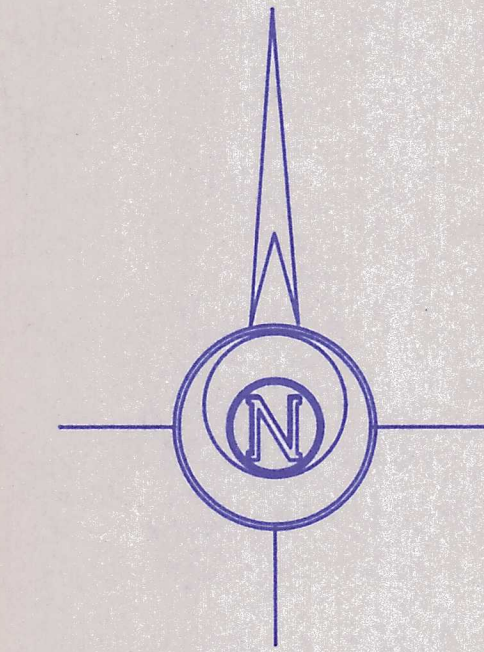
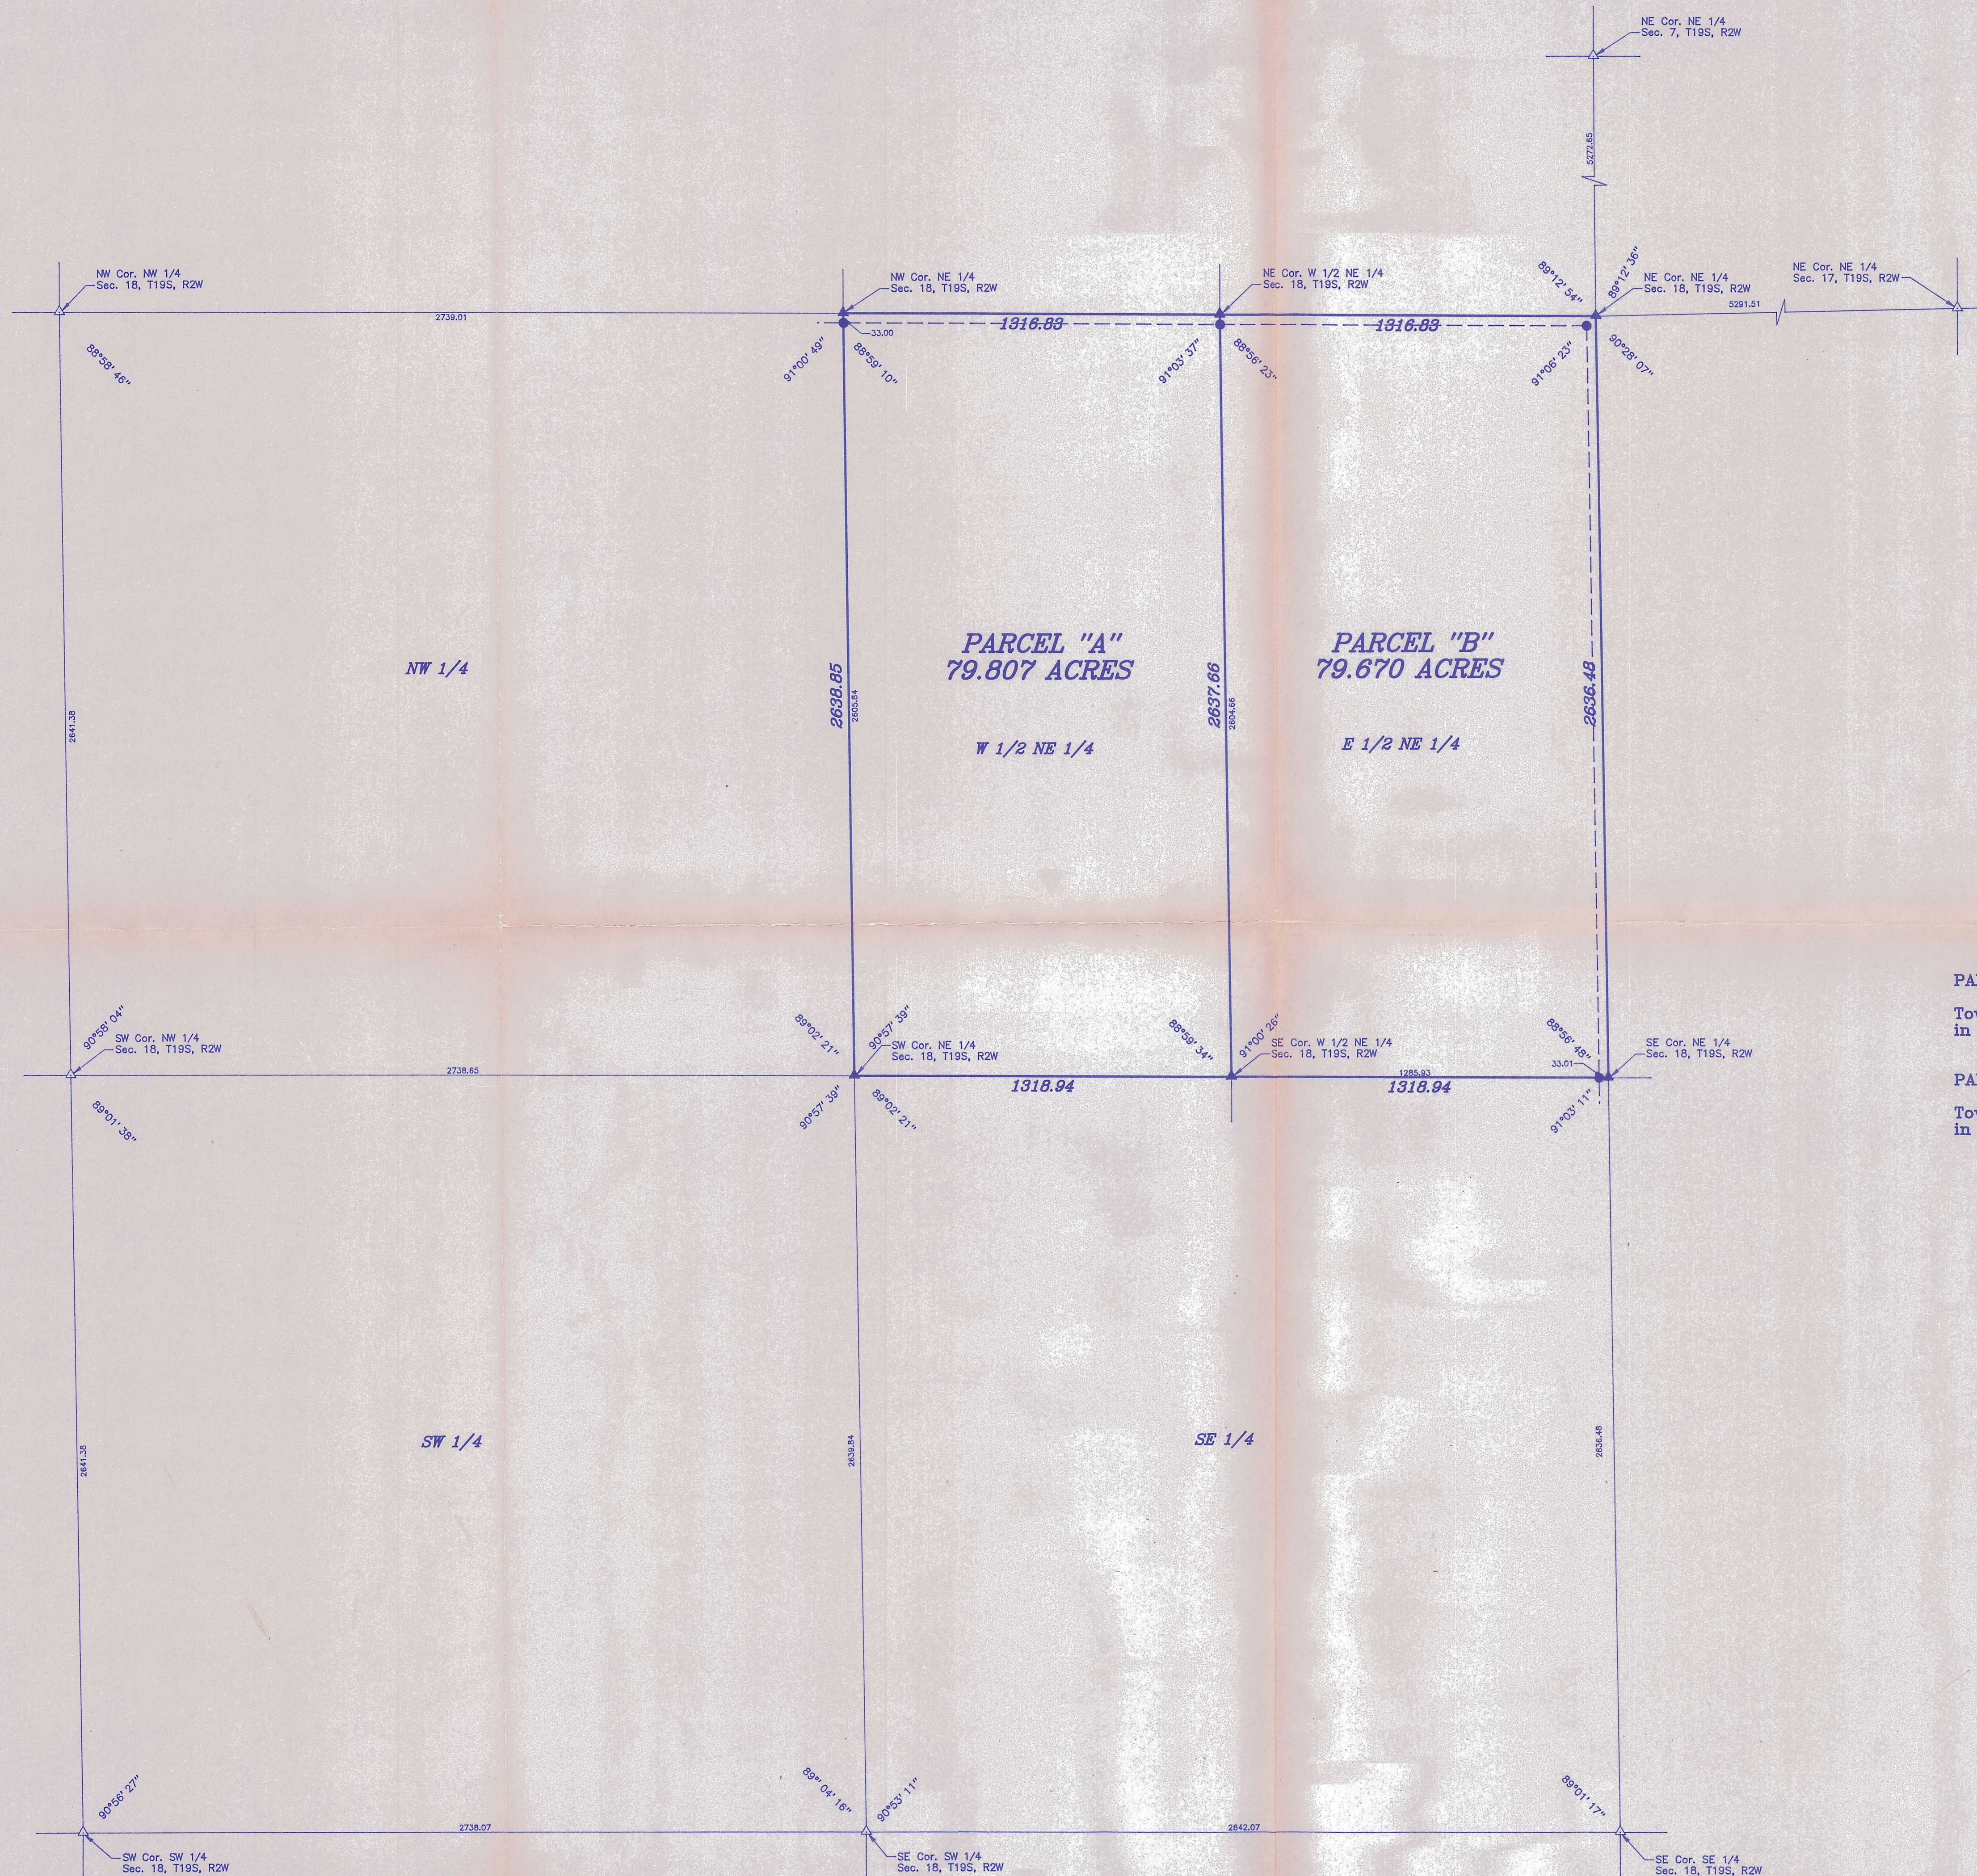


LEGEND
△ - Sectional Monument Found
▲ - Sectional Monument Set
● - 5/8" x 24" Iron Rebar Set

PARCEL "A"
The West half of the Northeast Quarter of Section 18,
Township 19 South, Range 2 West of the 6th Principal Meridian
in McPherson County, Kansas.

PARCEL "B"
The East half of the Northeast Quarter of Section 18,
Township 19 South, Range 2 West of the 6th Principal Meridian
in McPherson County, Kansas.

SURVEYOR'S CERTIFICATE:
I hereby certify this plat to be a true, correct
and complete representation of the property described
hereon, as surveyed under my supervision, this 9th
day of November, 1993.

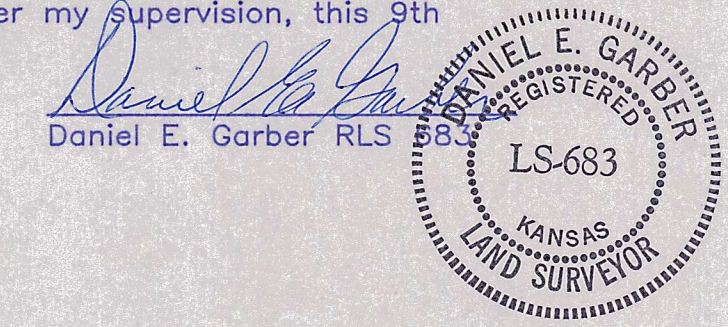

MARLENA REGIER	
GARBER SURVEYING SERVICE, P.A.	
HUTCHINSON, KANSAS 67501	
423 WEST FIRST AVENUE	
316-665-7032	
PORTIONS OF THE NE 1/4 SEC. 18, T19S, R2W	
Drawn By: WJA	Checked By: RDB
Scale: 1"=300'	Job No.: G93-700
Date: 11/09/1993	Sheet 1 of 1 Sheets