



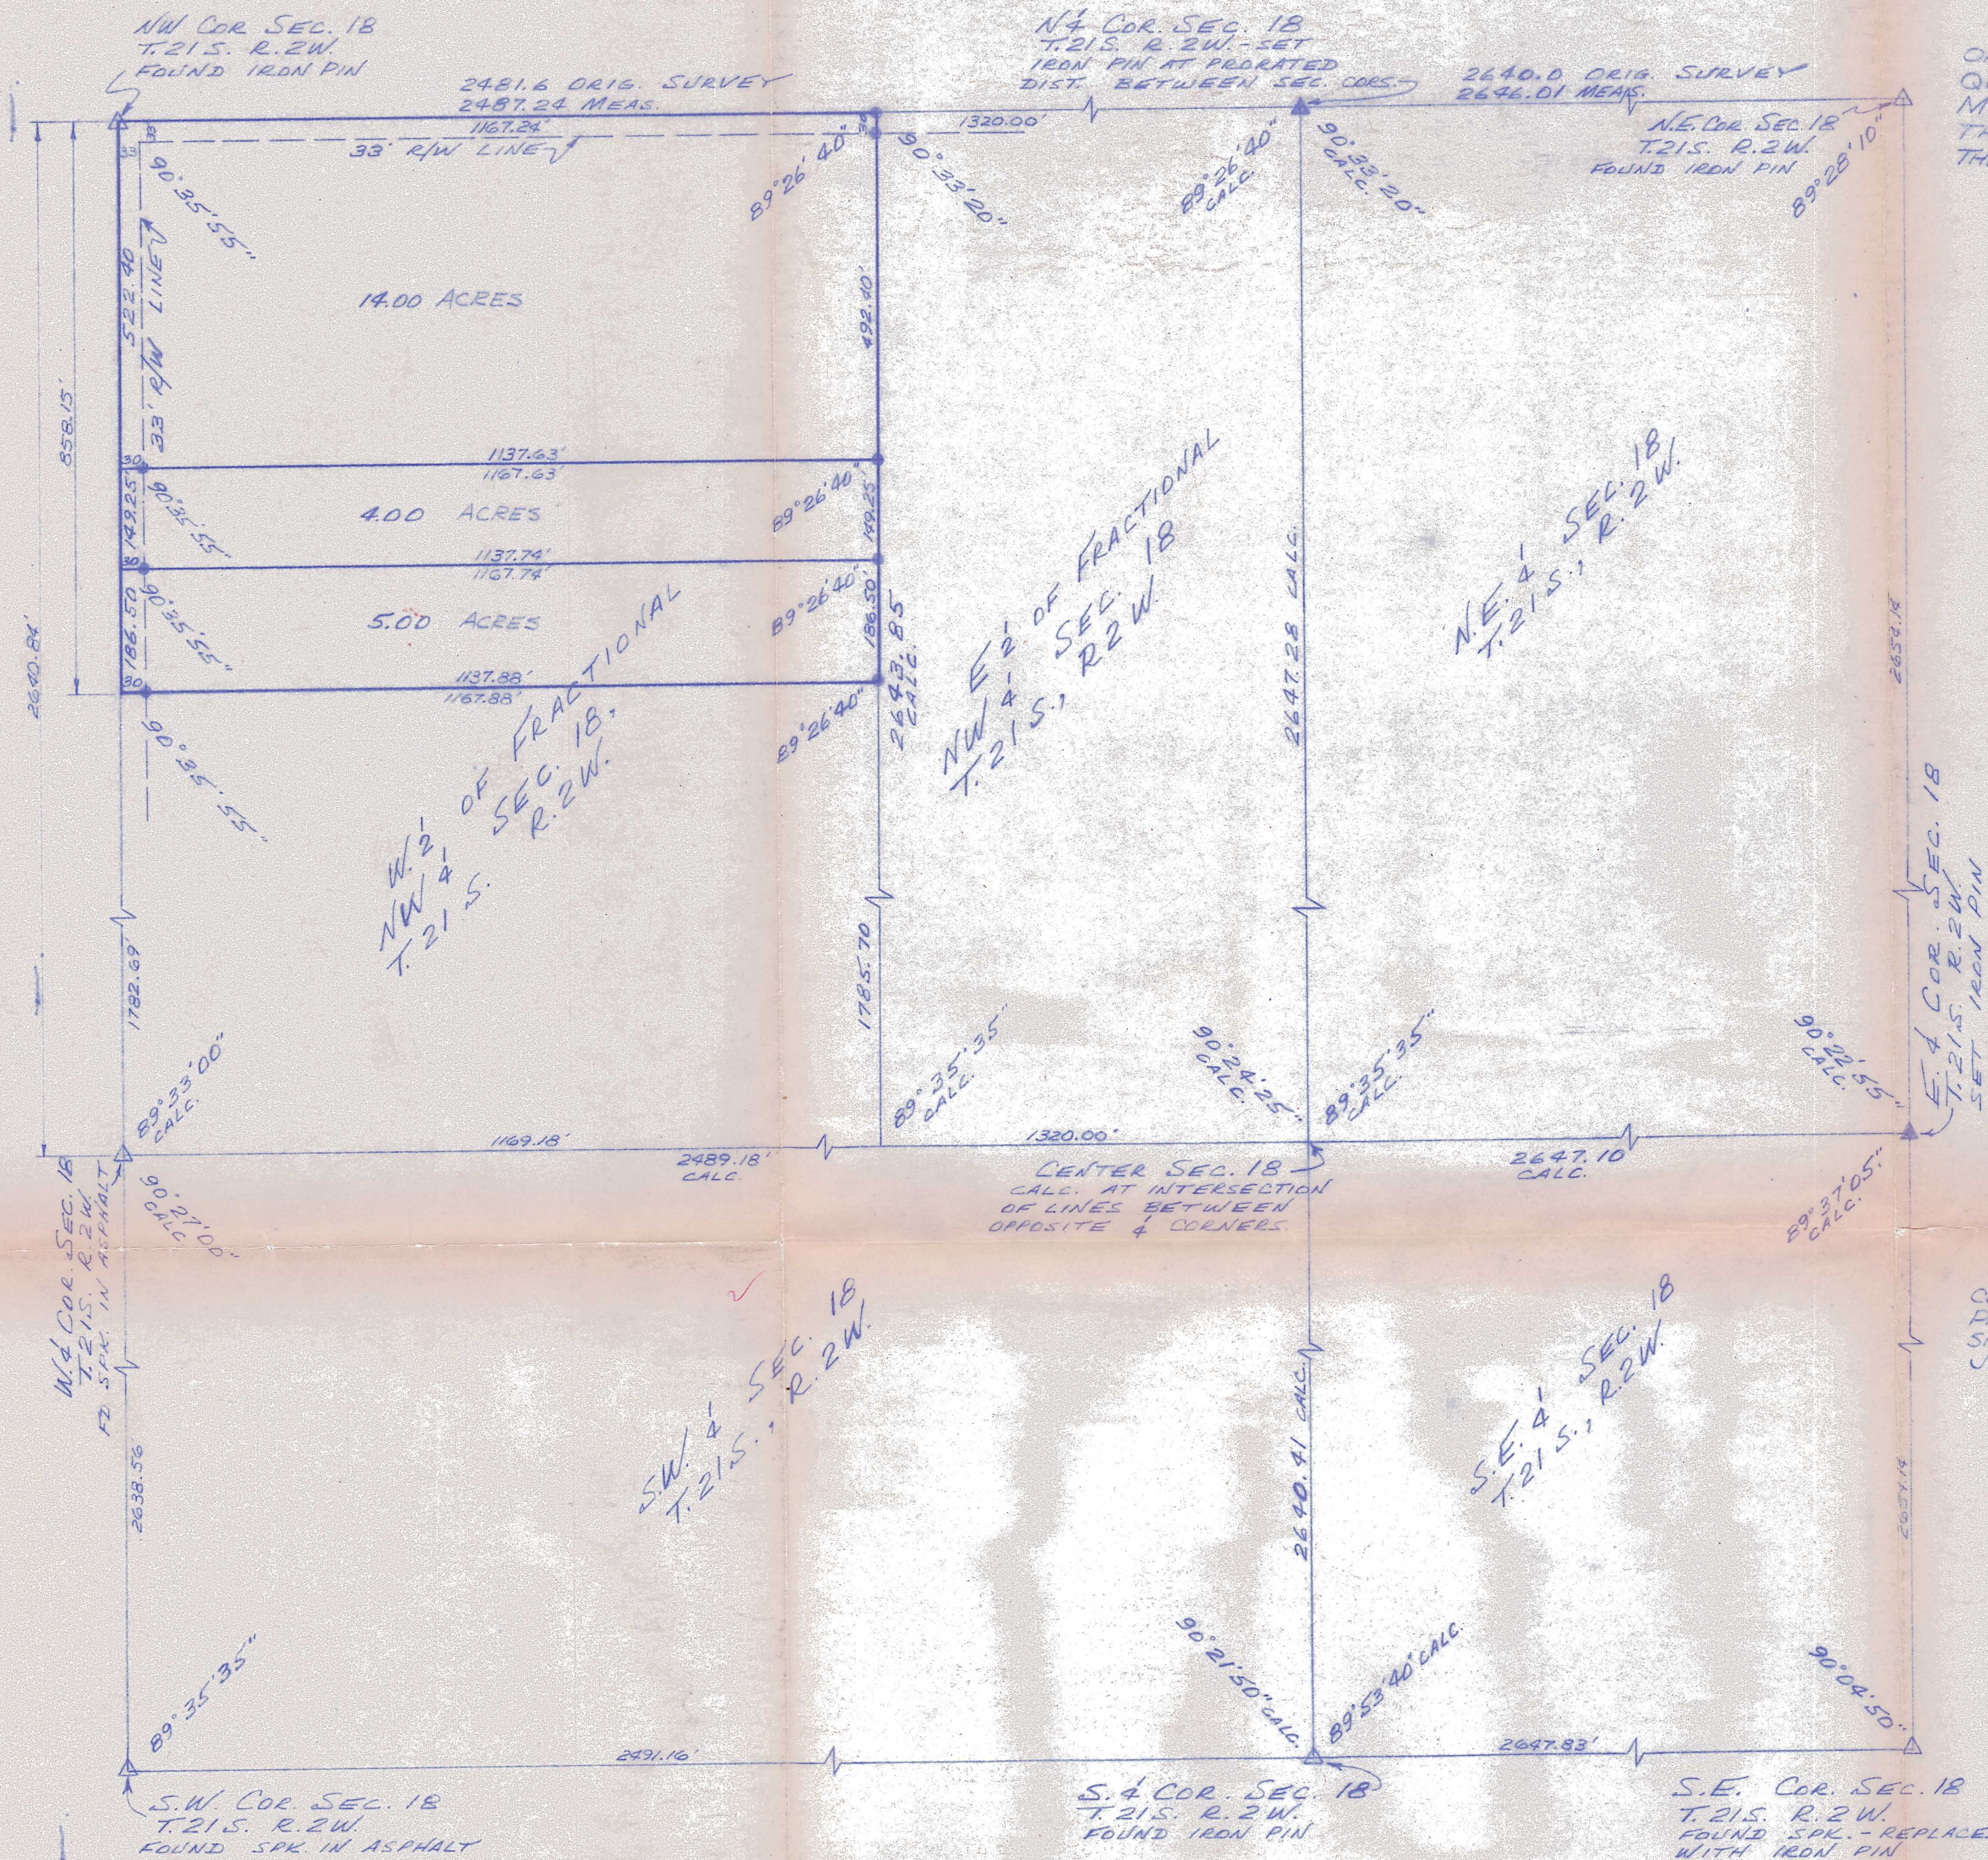

A SURVEY OF THE NORTH 23.00 ACRES
OF THE WEST HALF OF THE NORTH WEST
QUARTER OF SEC. 18, T.21S., R.2W. OF THE 6TH P.M.
McPHERSON COUNTY, KANSAS AND PORTIONS
THEREOF MORE PARTICULARLY DESCRIBED ON
THE ATTACHED SHEETS.

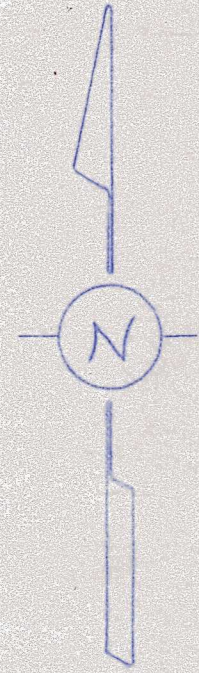

SCALE: 1"=200'

- IRON PIN SET
- △ GOV'T. CORNER FOUND
- ▲ GOV'T. CORNER SET

I HEREBY CERTIFY THIS PLAT TO BE A TRUE,
CORRECT AND COMPLETE REPRESENTATION OF THE
PROPERTY DESCRIBED ABOVE AND ON THE ATTACHED
SHEETS, AS SURVEYED BY ME, THIS 8TH DAY OF
JUNE, 1979

Daniel E. Garber



PREPARED FOR: DAVID SHRIVER		
PREPARED BY: GARBER SURVEYING SERVICE 217 E. FIRST AVE., SUITE 9 HUTCHINSON, KANSAS 67501		
DRAWN: T.R.	CHECKED: DEG	DATE: 6-8-79
SCALE: 1"=200'		PROD. NO.: G79-59