

MA, TS
MAY 31, 1977


HOT

SB-1381 - ROBERT L. STOUGHTON

SEC. 18-21-SW

(N)

(E)

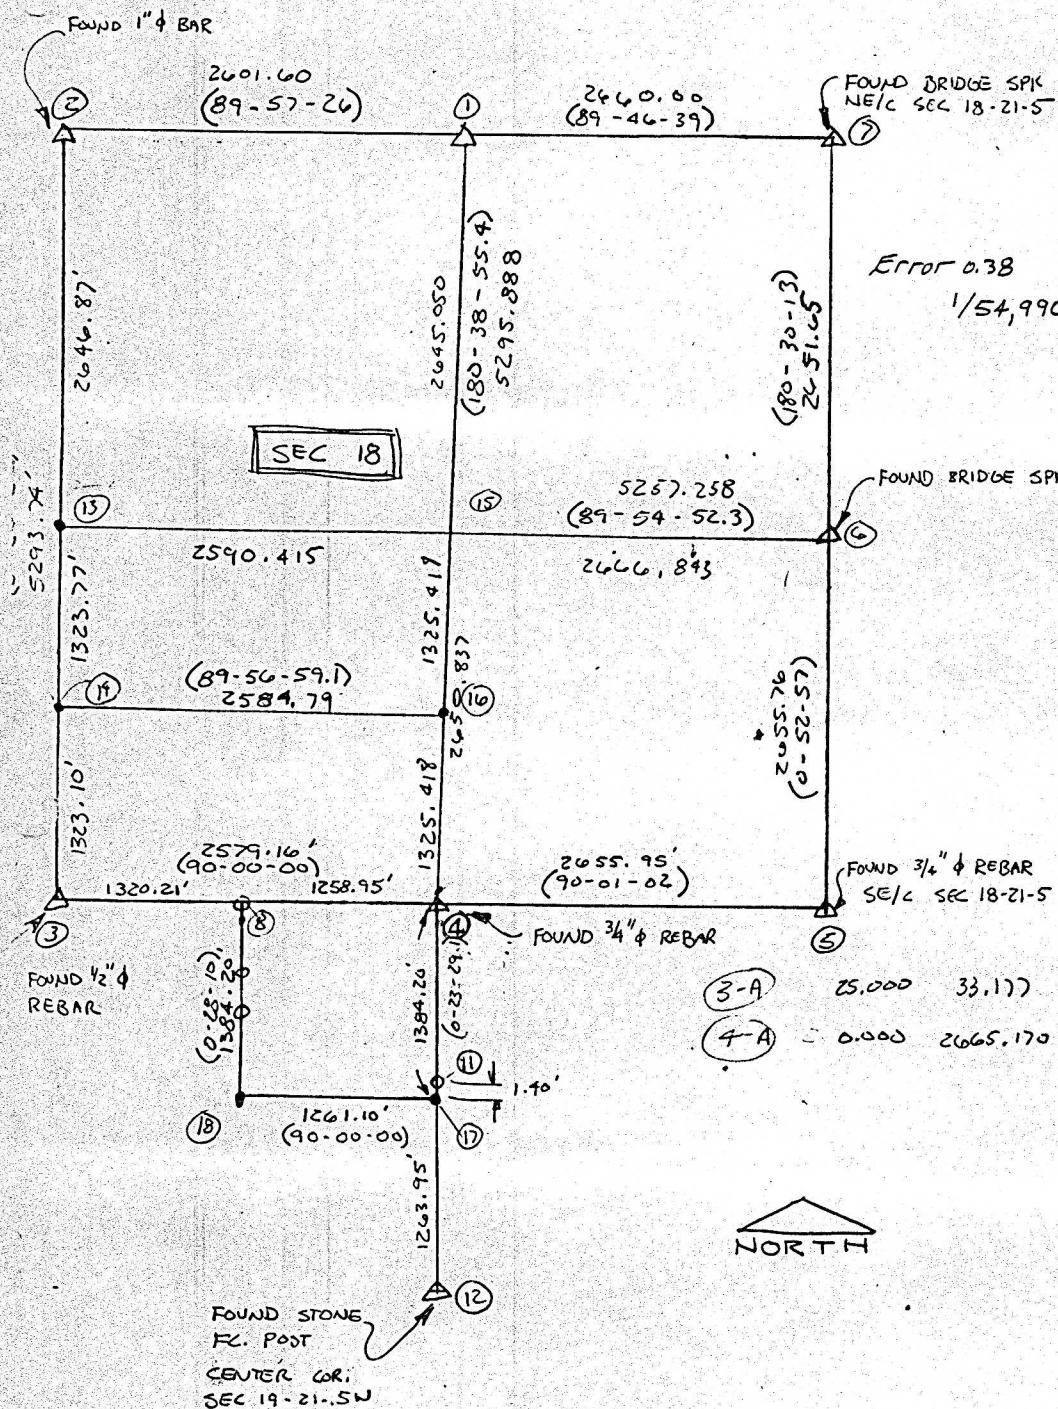

1	5295.549'	2639.120'
2	5293.607'	37.521'
3	0.000'	0.000'
4	0.000'	2579.160'
5	- 0.798'	5235.109'
6	2654.646'	5276.013'
7	5305.879'	5299.100'
8	5306.194'	5299.320'
9	0.000	1320.210
10		
11	- 1382.764	2569.981
12	- 2648.083	2561.068
13	2646.803'	18.760'
14	1323.000'	9.378'
15	2650.666'	2609.173'
16	1325.333'	2594.166'
17	- 1384.169	2569.972
18	- 1384.153	1308.872
19	- 1384.161	1939.422
20	0.000	1949.685
21	- 24.999	1949.495
22		
23		
24		
25	469.988	36.331
26	939.977	39.662
27	1323.067	42.377
28	25.000	1045.177
29	25.000	1045.170
30		
31		
32	1323.987	1054.384
33	1324.507	1654.388

Error 0.38
1/54,990



MICROFILM