

PLAT OF SURVEY
HELLER BOUNDARY SURVEYS

WILLIAM B. HELLER, R.L.S. ~ 734 N. 1ST ST., LINDSBORG, KS. 67456

HOME PHONE: 1-785-227-2759 ~ CELLULAR: 1-785-227-5279

e-mail: wheller@ks-usa.net

SURVEY FOR:

Robert E. & Mary L. Whelpley


1008 S. Chestnut Street

Mcpherson, KS 67460

APRIL 22, 2005

W. 1/2, S.W. 1/4,

SECTION 19, TOWNSHIP 19 SOUTH-RANGE 5 WEST

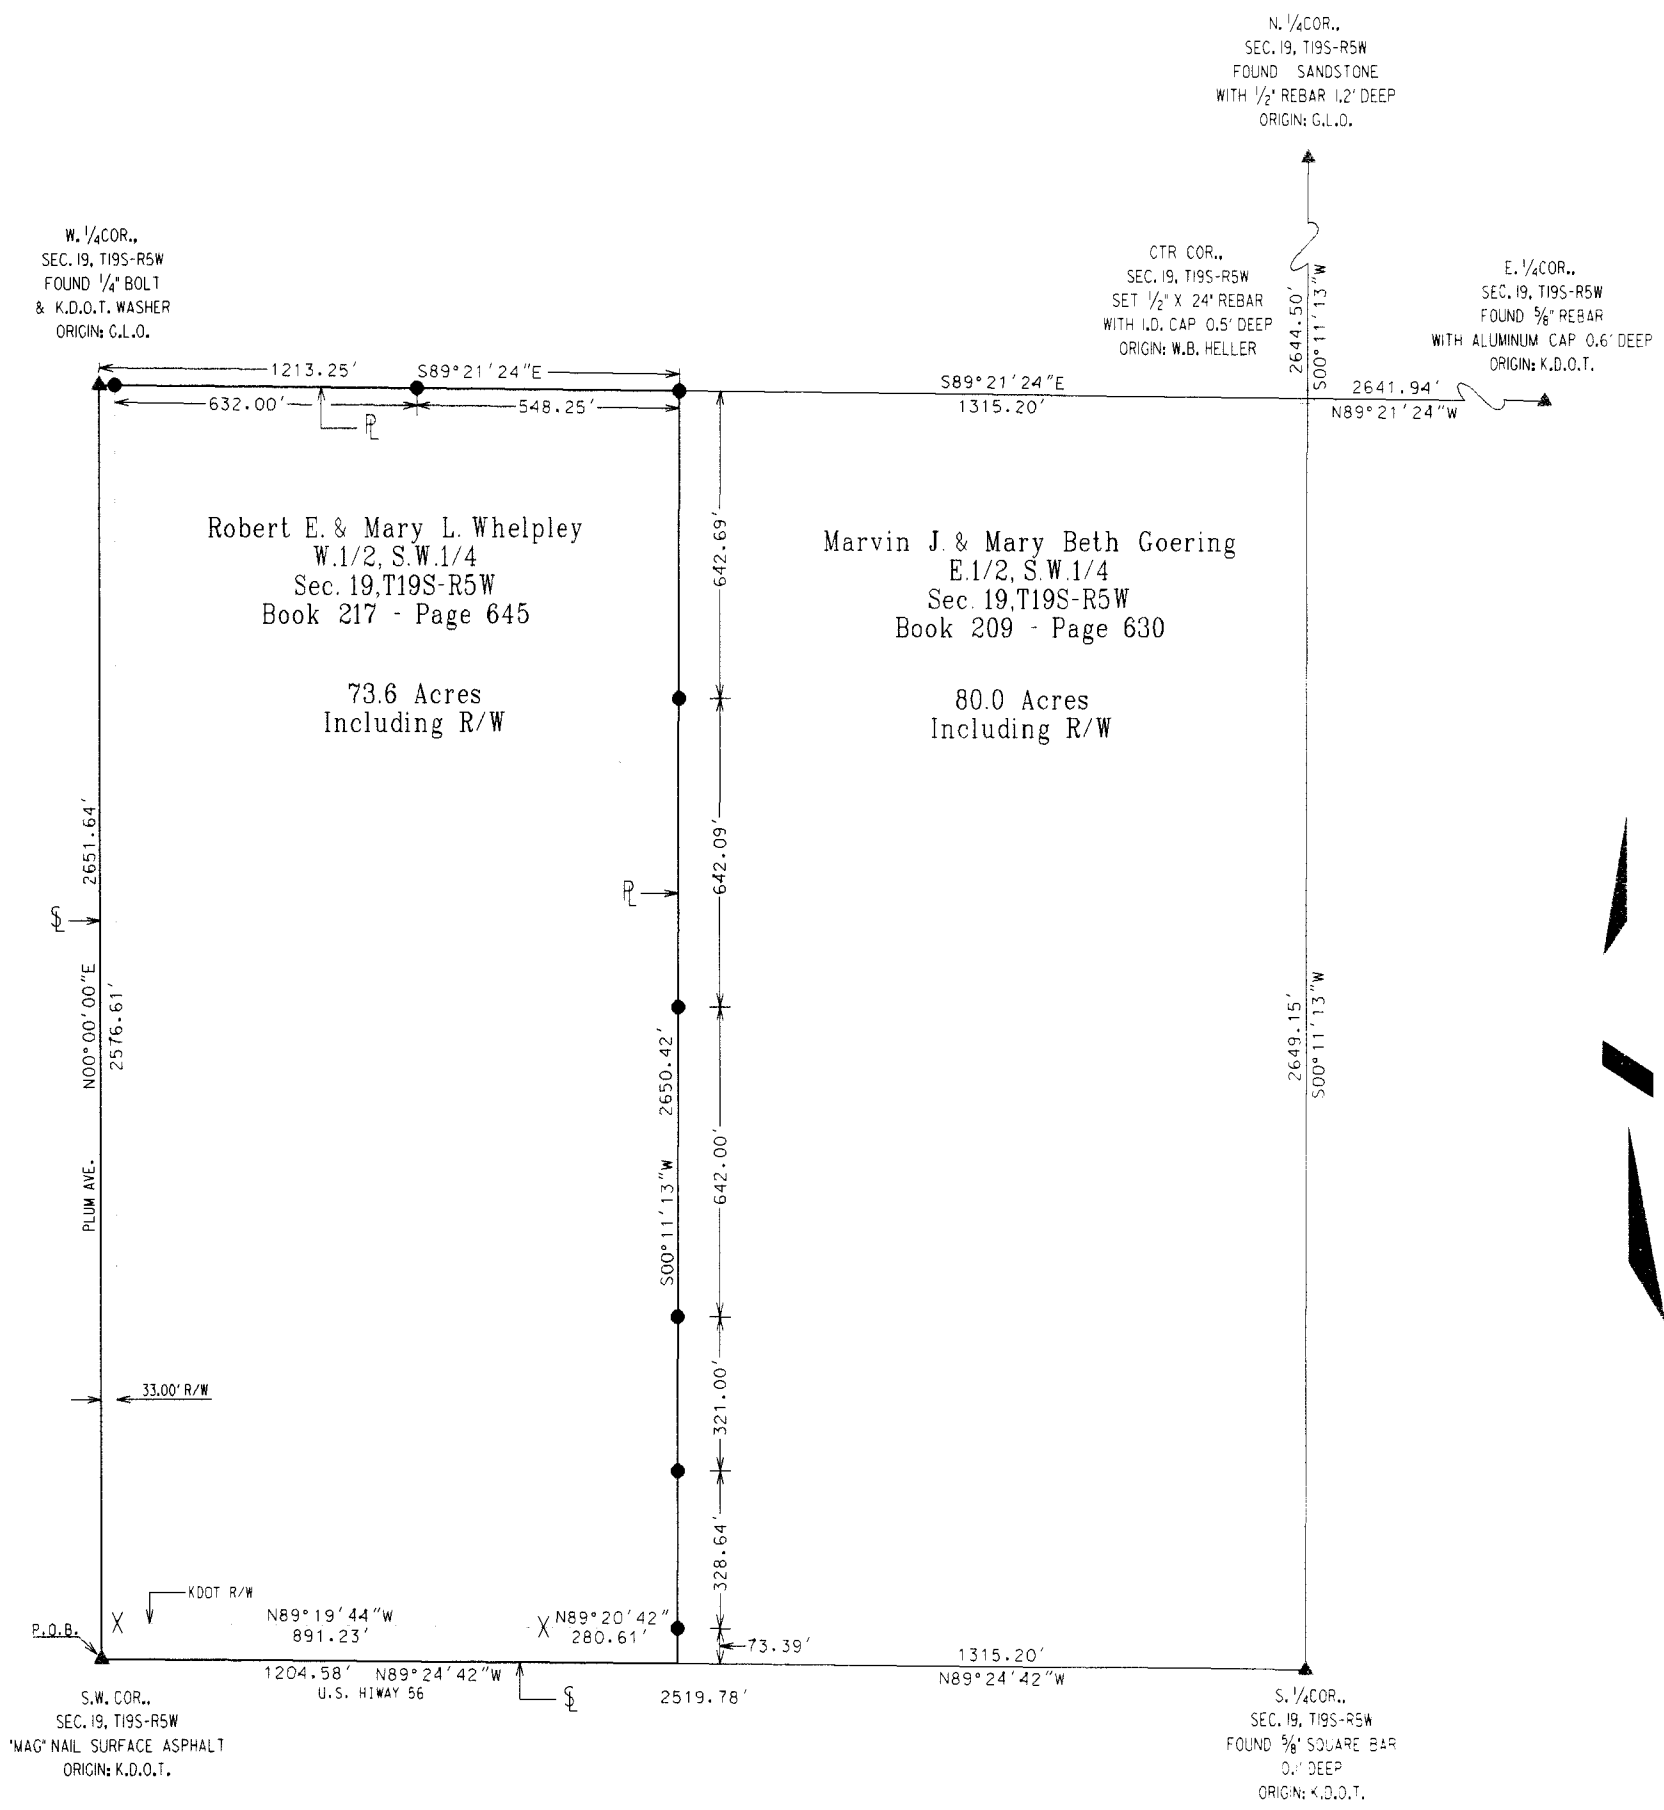

- ▲ = SECTION CORNER MONUMENT FOUND
- = SECTION CORNER MONUMENT SET
- = 1/2" X 24" REBAR W/ PLASTIC CAP SET
- P.O.B. = POINT OF BEGINNING
- R/W = RIGHT OF WAY
- ℙ = PROPERTY LINE
- ℙ = SECTION LINE
- X = BEARING BREAK POINT



0 200 400 600 800
BEARINGS ASSUMED
ON THE N-S SECTION LINE
BETWEEN THE S.W. COR. & W. 1/4 COR.
OF SEC. 19, T19S-R5W